


DATE	
BY	
FINAL SURVEY	SURVEYED
NOTE BOOK	PLOTTED
NO.	TEMPLATE
	AREAS
	CHECKED

DATE	
BY	
ORIGINAL SURVEY	SURVEYED
NOTE BOOK	PLOTTED
NO.	TEMPLATE
	AREAS
	CHECKED

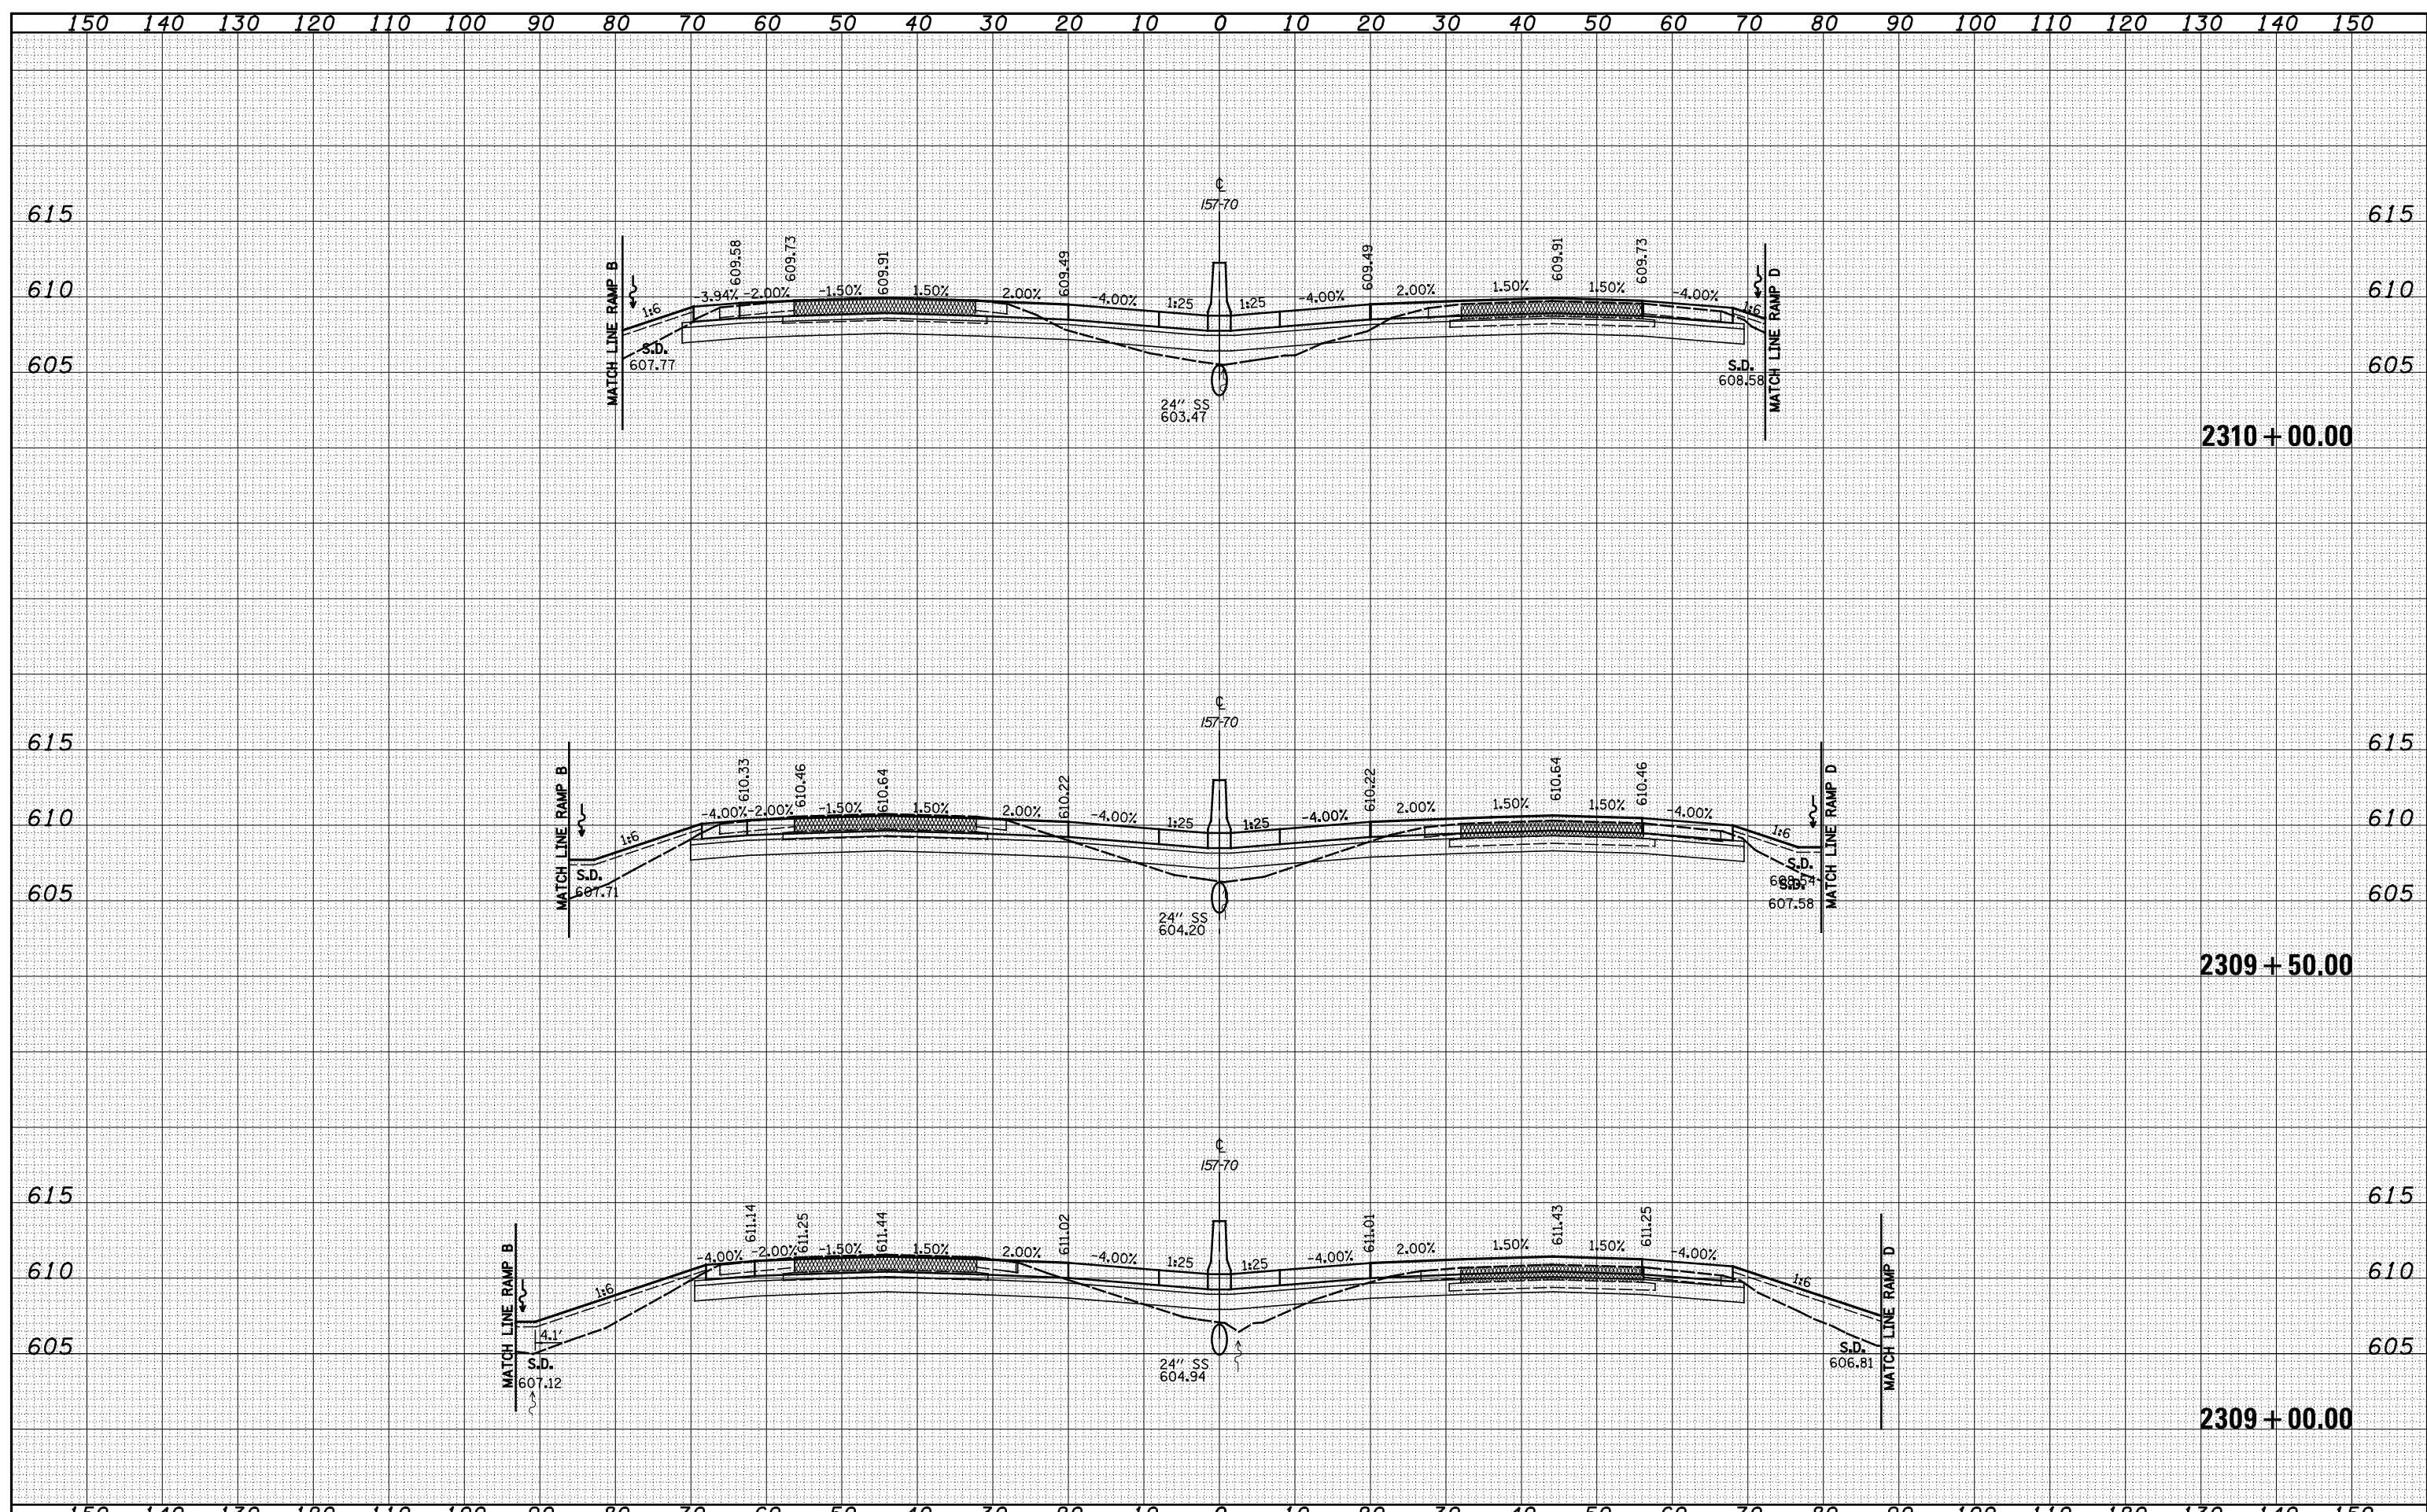

FILE NAME =	USER NAME = *USERS*	DESIGNED - JWS	REVISED -	STATE OF ILLINOIS DEPARTMENT OF TRANSPORTATION	CROSS SECTIONS FAI 57/70		F.A. RTE.	SECTION	COUNTY	TOTAL SHEETS	SHEET NO.	
S:\Projects\403-00072-57-70\dp\11\Ink\cross.15770.Mkrdp		DRAWN - LEC	REVISED -		57/70	(25-4)R	EFFINGHAM	1760	692			
PLOT SCALE = *SCALE*		CHECKED - BRM	REVISED -		SCALE: 1"=10'		SHEET NO. 67 OF 93 SHEETS		STA. 2309+00.00 TO STA. 2310+00.00	FED. ROAD DIST. NO.	ILLINOIS FED. AID PROJECT	CONTRACT NO. 74295
PLOT DATE = *DATE*		DATE - 3-25-08	REVISED -									