


DATE	
BY	
SURVEYED	
PLOTTED	
TEMPLATE	
AREAS	
CHECKED	
FINAL SURVEY	
NOTE BOOK	
NO.	

DATE	
BY	
SURVEYED	
PLOTTED	
TEMPLATE	
AREAS	
CHECKED	
ORIGINAL SURVEY	
NOTE BOOK	
NO.	

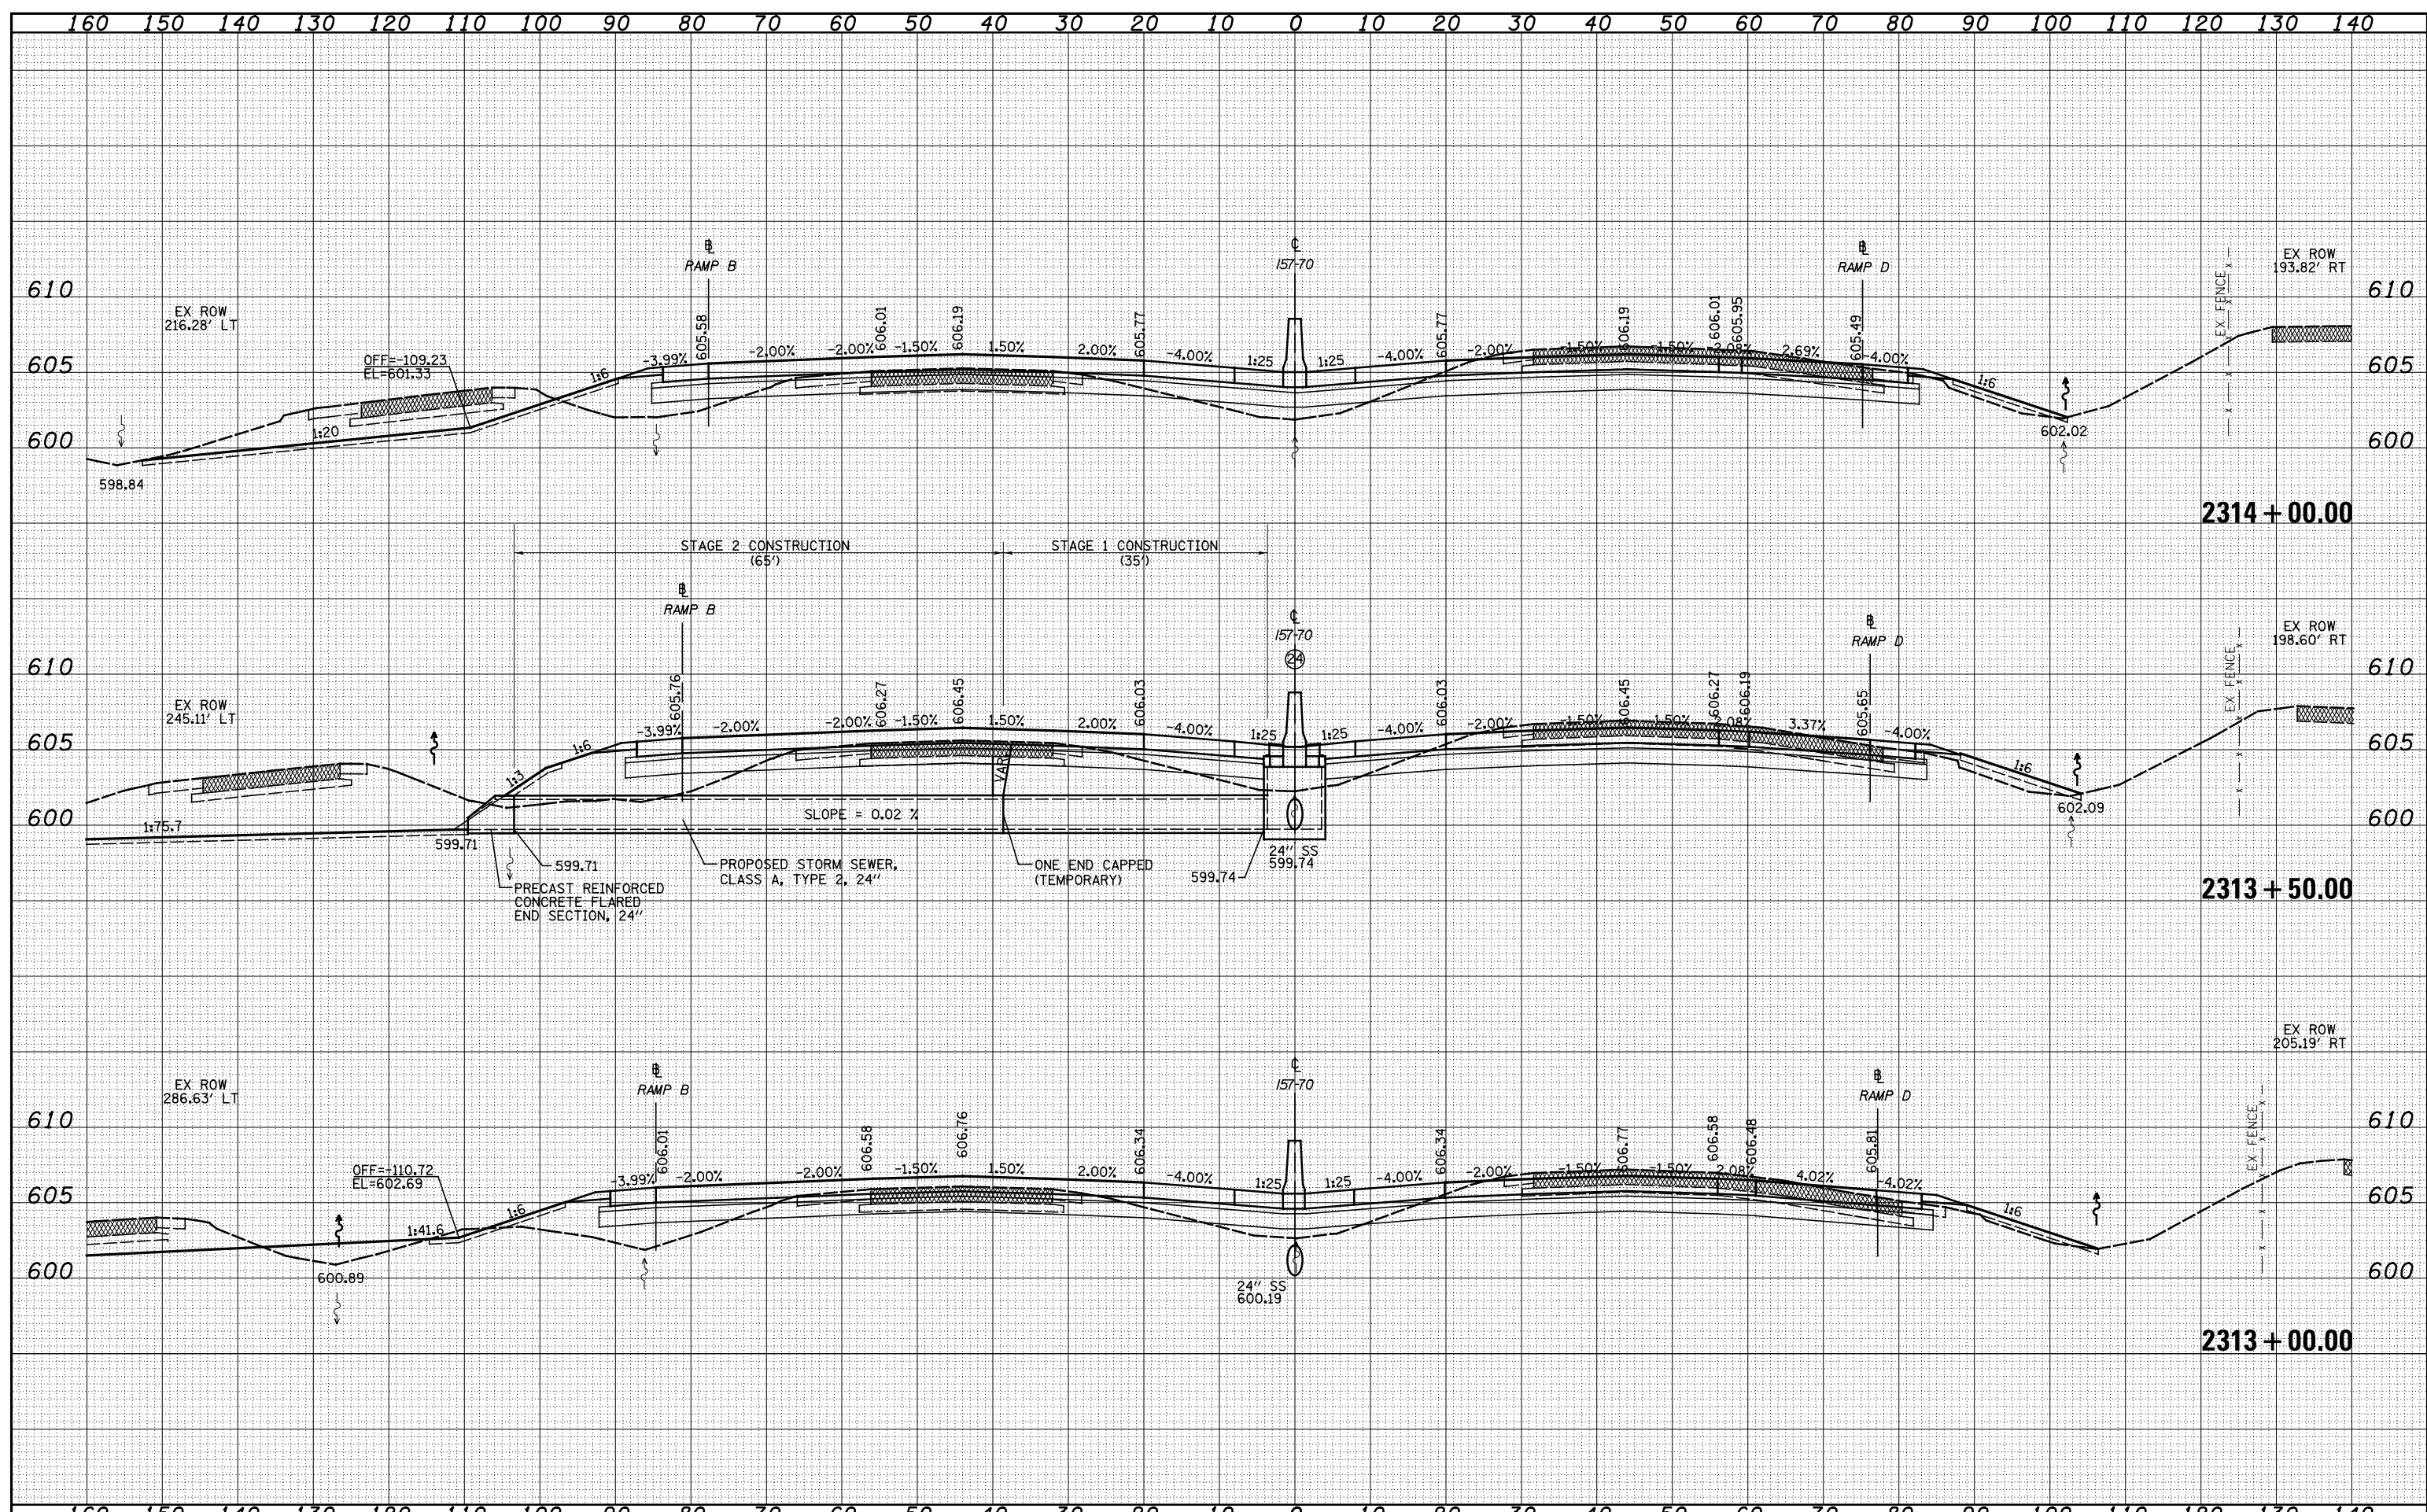

FILE NAME =	USER NAME = *USER*	DESIGNED - JWS	REVISED -	F.A. RTE.	SECTION	COUNTY	TOTAL SHEETS	SHEET NO.
5:\Projects\43-00072.57-70.dwg\11\Ink\verb.15770.N\tridp		DRAWN - LEC	REVISED -	57/70	(25-4)R	EFFINGHAM	1760	695
	PLOT SCALE = *SCALE*	CHECKED - BRM	REVISED -	CROSS SECTIONS FAI 57/70				CONTRACT NO. 74295
	PLOT DATE = *DATE*	DATE - 3-25-08	REVISED -	SCALE: 1"=10'	SHEET NO. 70 OF 93 SHEETS	STA. 2313+00.00 TO STA. 2314+00.00	FED. ROAD DIST. NO. ILLINOIS FED. AID PROJECT	

STATE OF ILLINOIS  
DEPARTMENT OF TRANSPORTATION