


DATE	
BY	
ORIGINAL SURVEY	
SURVEYED	
PLOTTED	
TEMPLATE	
AREAS	
CHECKED	
NO.	

DATE	
BY	
ORIGINAL SURVEY	
SURVEYED	
PLOTTED	
TEMPLATE	
AREAS	
CHECKED	
NO.	

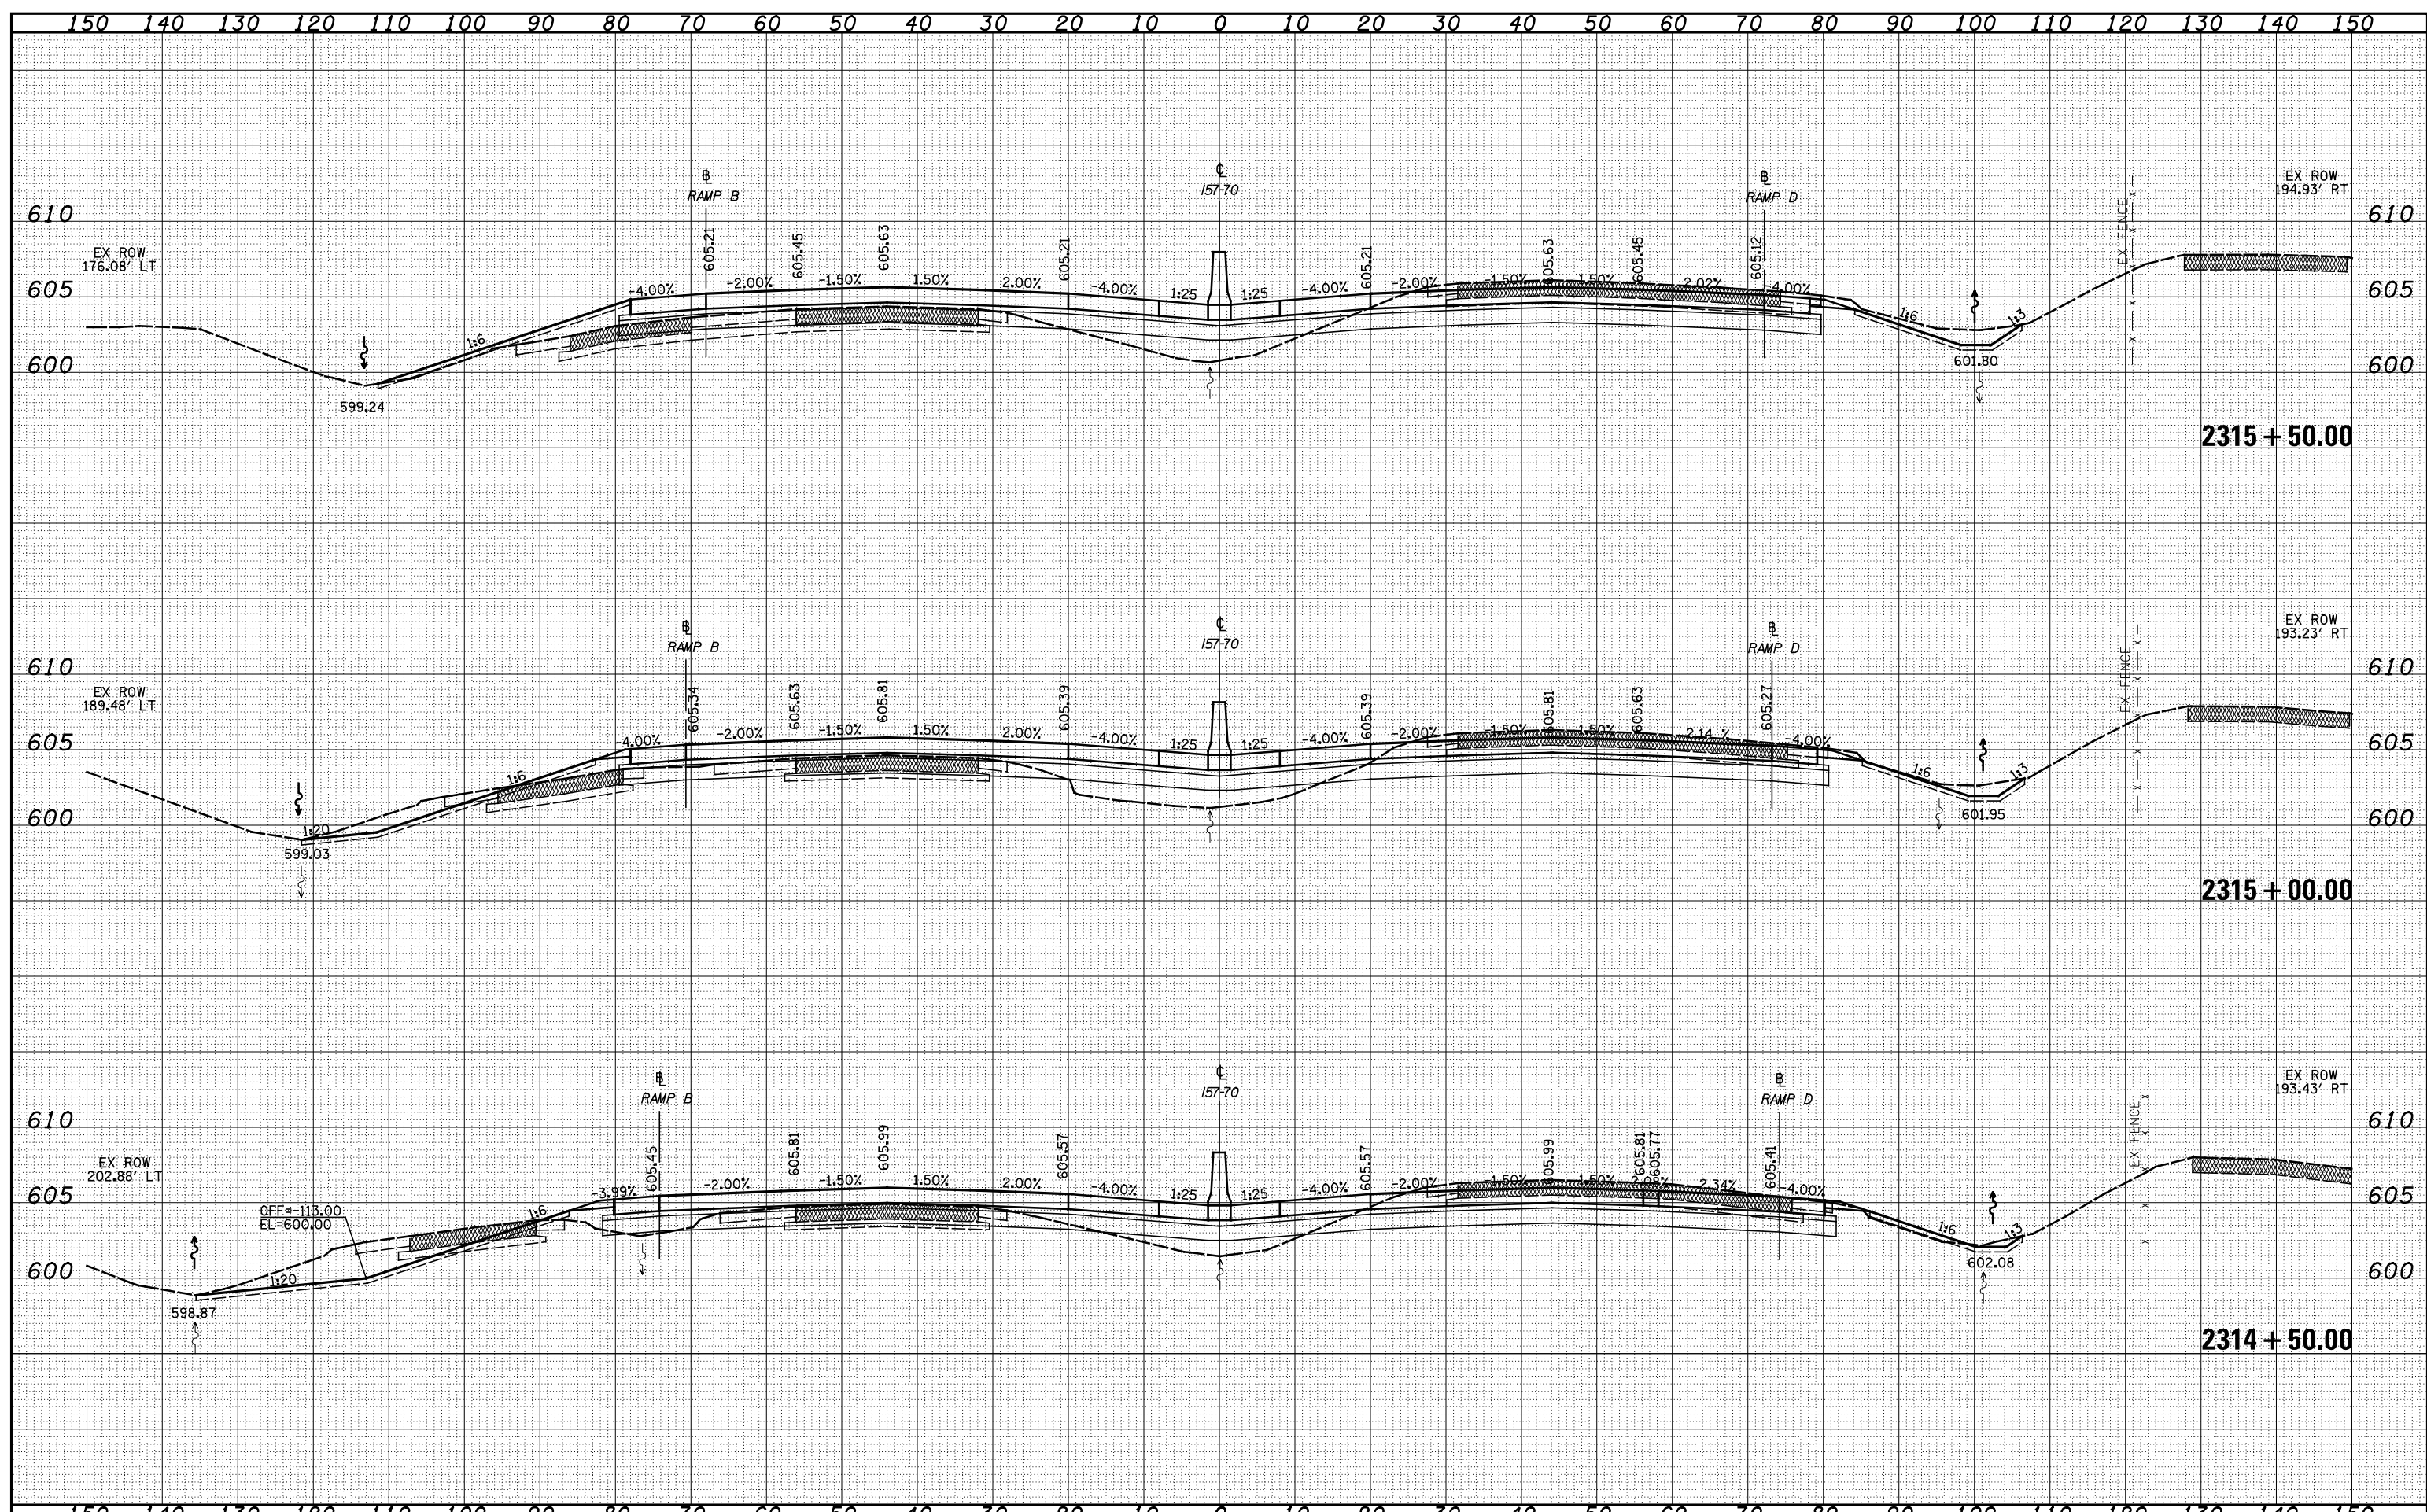

FILE NAME =	USER NAME = *USER*	DESIGNED - JWS	REVISED -	STATE OF ILLINOIS DEPARTMENT OF TRANSPORTATION	CROSS SECTIONS FAI 57/70		F.A. RTE.	SECTION	COUNTY	TOTAL SHEETS	SHEET NO.
S:\Projects\43-00072.57-70\dp\11\Ink\vsch.15770.N\rlndp		DRAWN - LEC	REVISED -		57/70	(25-4)R	EFFINGHAM	1760	696		
PLOT SCALE = *SCALE*		CHECKED - BRM	REVISED -		SCALE: 1"=10'	SHEET NO. 71 OF 93 SHEETS	STA. 2314+50.00 TO STA. 2315+50.00	CONTRACT NO. 74295			
PLOT DATE = *DATE*		DATE - 3-25-08	REVISED -		FED. ROAD DIST. NO.		ILLINOIS FED. AID PROJECT				