


DATE	
BY	
ORIGINAL SURVEY	
SURVEYED	
PLOTTED	
TEMPLATE	
AREAS	
CHECKED	
NO.	

DATE	
BY	
ORIGINAL SURVEY	
SURVEYED	
PLOTTED	
TEMPLATE	
AREAS	
CHECKED	
NO.	

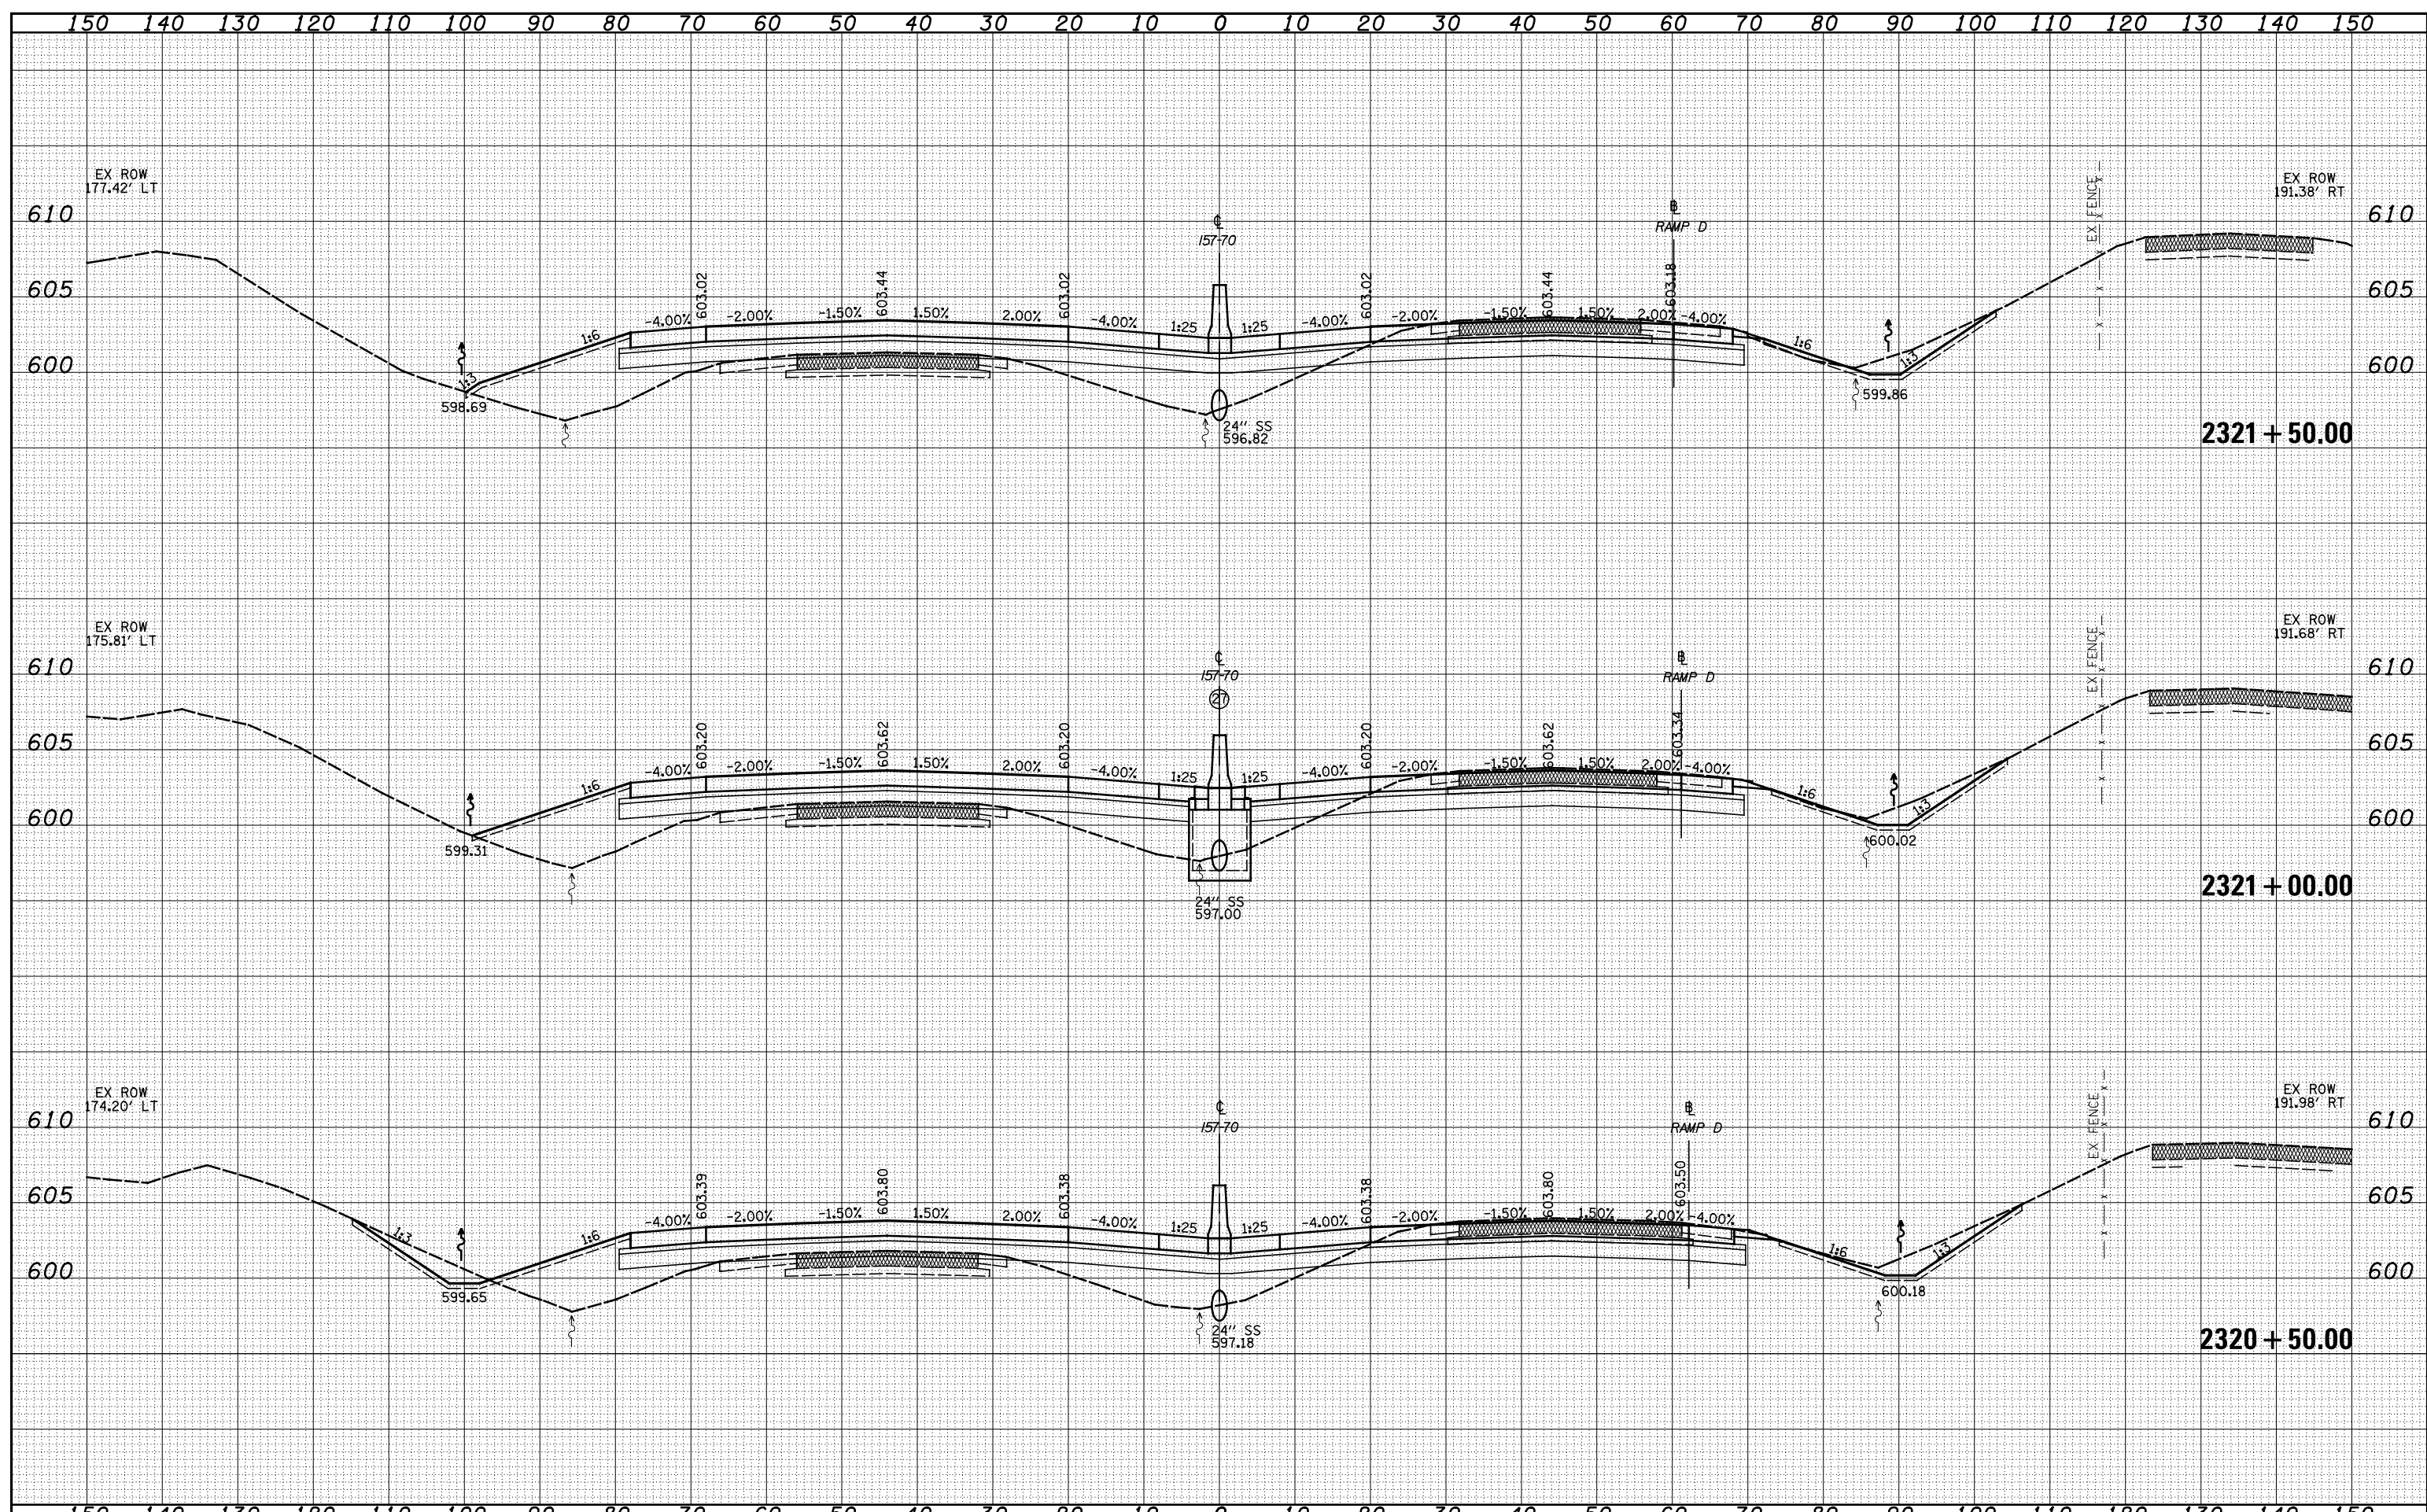

FILE NAME =	USER NAME = *USER*	DESIGNED - JWS	REVISED -	STATE OF ILLINOIS DEPARTMENT OF TRANSPORTATION	CROSS SECTIONS FAI 57/70		F.A. RTE.	SECTION	COUNTY	TOTAL SHEETS	SHEET NO.
S:\Projects\03-00072-57-70\dp\11\Ink\area\5770\Ink\dp		DRAWN - LEC	REVISED -		57/70	(25-4)R	EFFINGHAM	1760	700		
PLOT SCALE = *SCALE*		CHECKED - BRM	REVISED -		SCALE: 1"=10' SHEET NO. 75 OF 93 SHEETS STA. 2320+50.00 TO STA. 2321+50.00		CONTRACT NO. 74295				
PLOT DATE = *DATE*		DATE - 3-25-08	REVISED -		FED. ROAD DIST. NO. ILLINOIS FED. AID PROJECT						