


DATE	
BY	
FINAL SURVEY	
SURVEYED	
PLOTTED	
TEMPLATE	
NOTE BOOK	
AREAS CHECKED	
AREAS CHECKED	

DATE	
BY	
ORIGINAL SURVEY	
SURVEYED	
PLOTTED	
TEMPLATE	
NOTE BOOK	
AREAS CHECKED	
AREAS CHECKED	

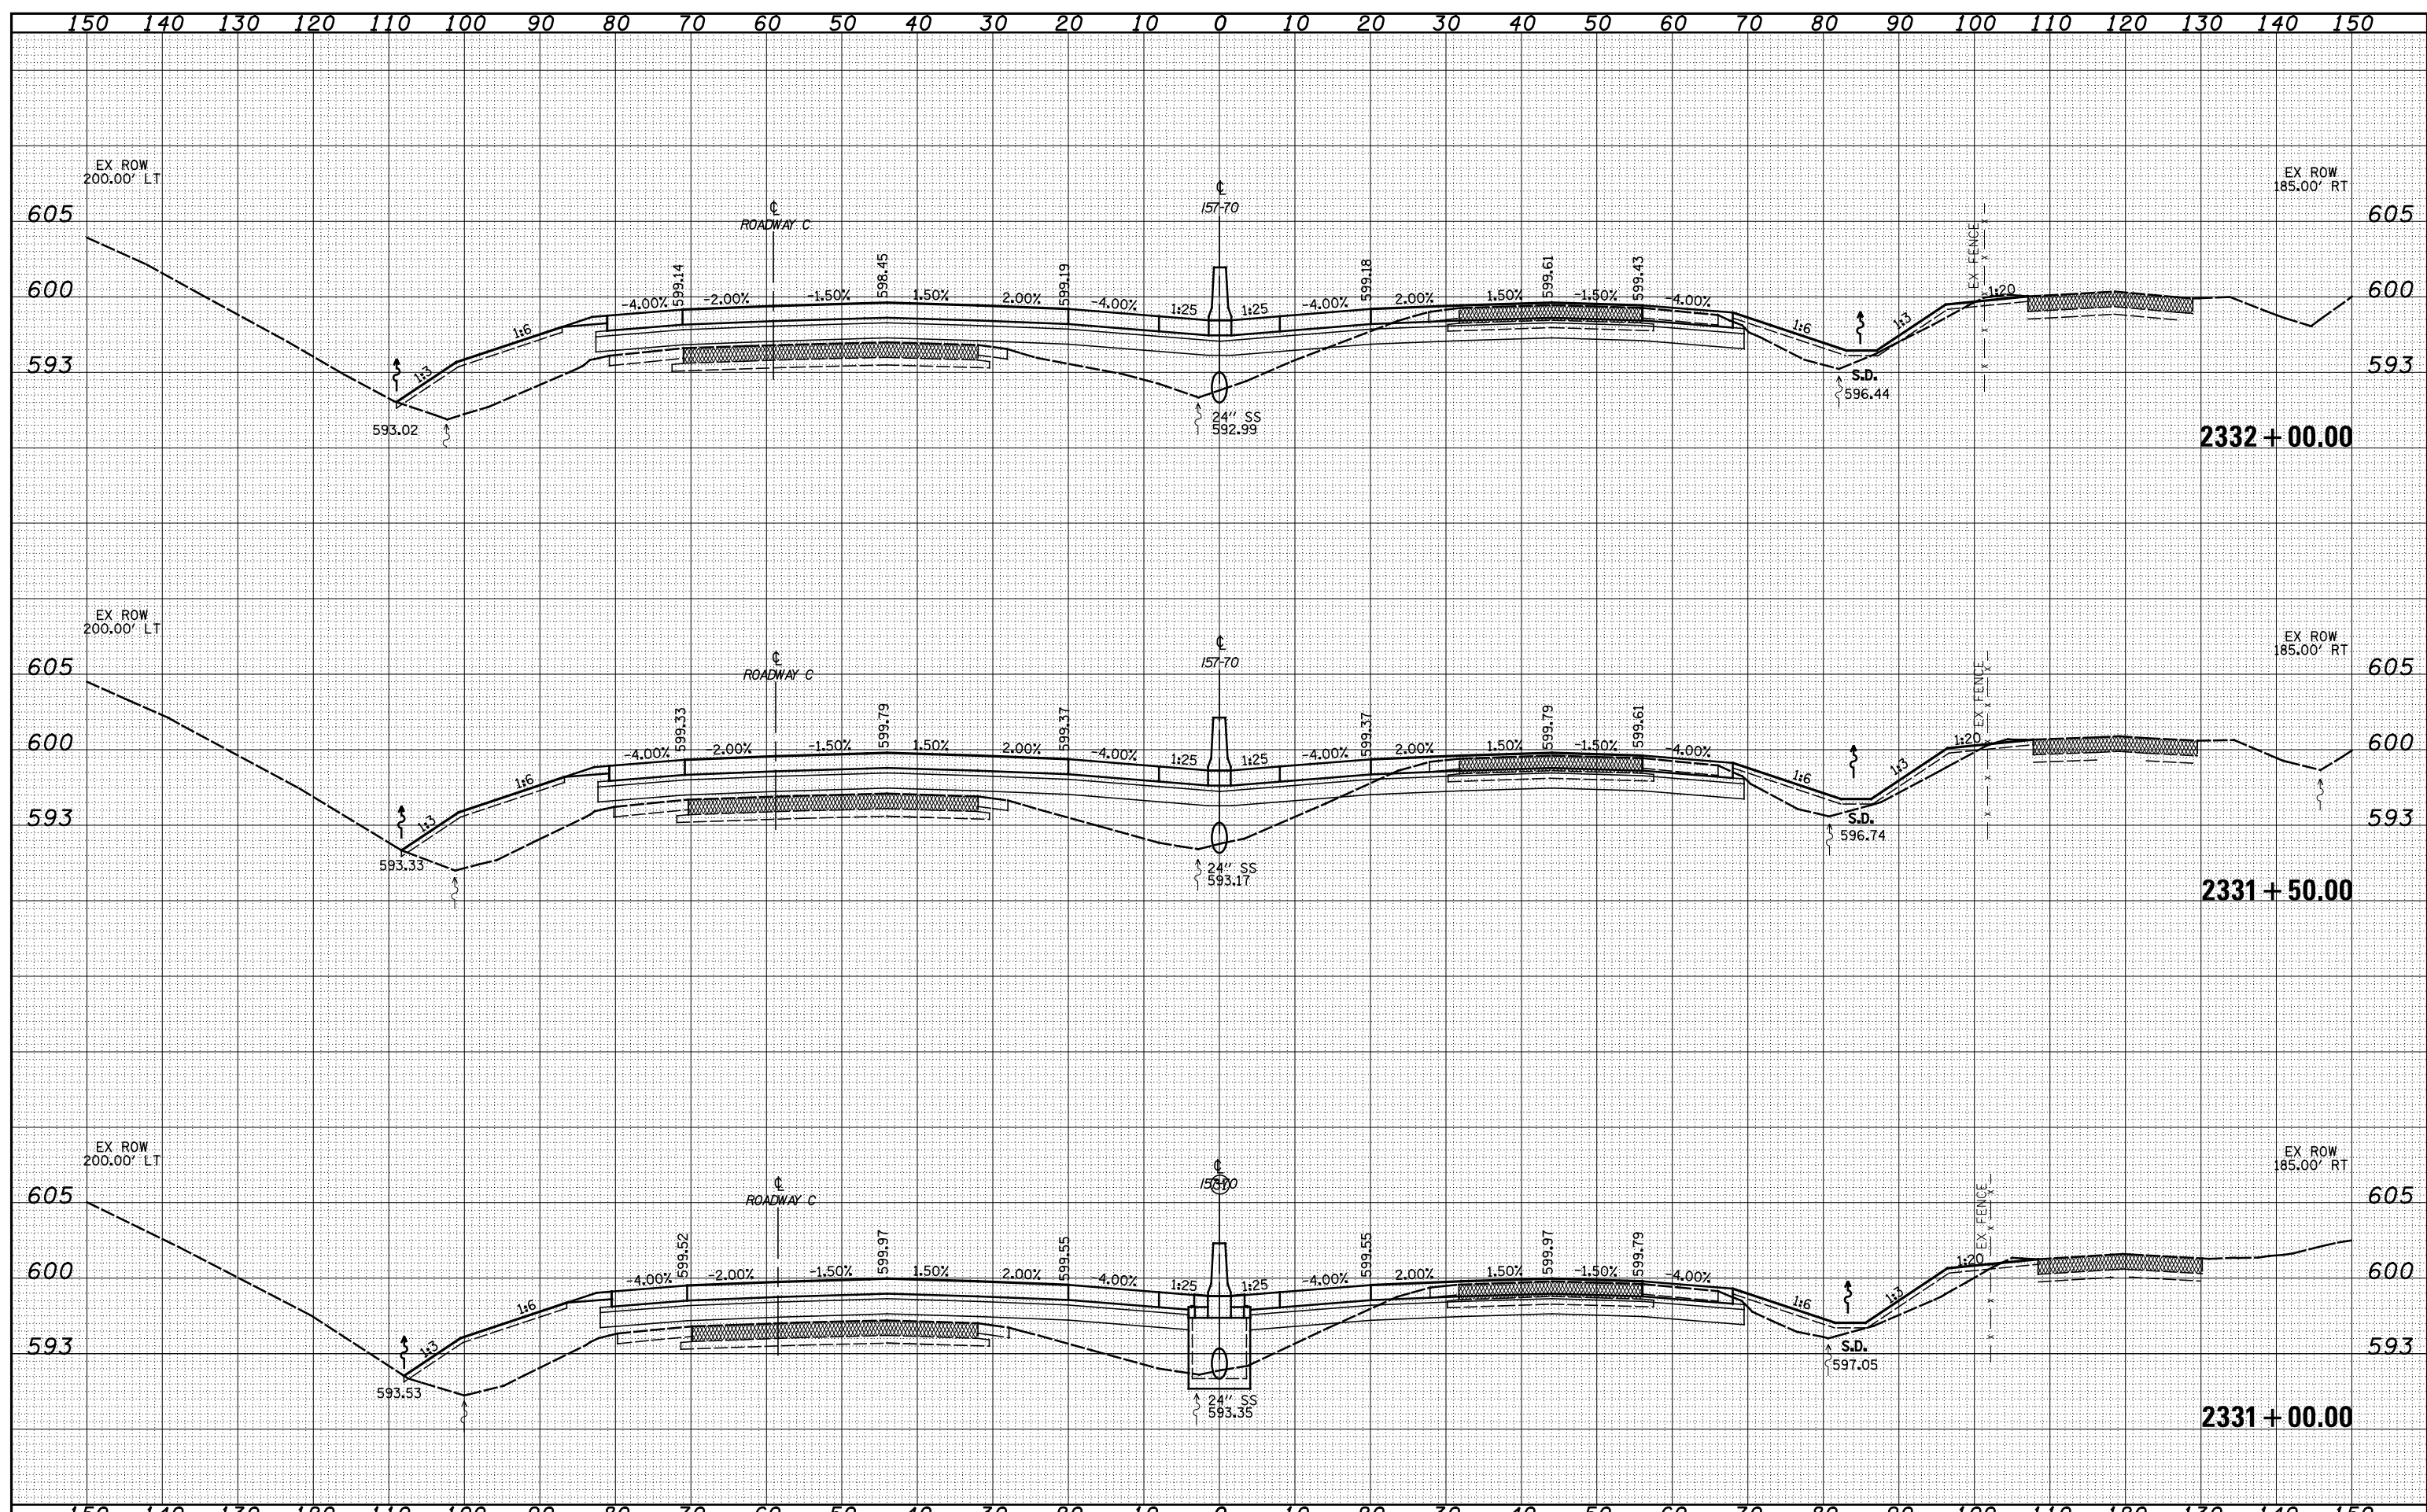

FILE NAME =	USER NAME = *USERS*	DESIGNED - JWS	REVISED -	STATE OF ILLINOIS DEPARTMENT OF TRANSPORTATION	CROSS SECTIONS FAI 57/70		F.A. RTE.	SECTION	COUNTY	TOTAL SHEETS	SHEET NO.
S:\Projects\43-00072.57-70\dp\11\Ink\cross_15770.dwg		DRAWN - LEC	REVISED -		57/70	(25-4)R	EFFINGHAM	1760	707	CONTRACT NO. 74295	
PLOT SCALE = *SCALE*		CHECKED - BRM	REVISED -		SCALE: 1"=10'	SHEET NO. 82 OF 93 SHEETS	STA. 2331+00.00 TO STA. 2332+00.00	FED. ROAD DIST. NO.	ILLINOIS FED. AID PROJECT		
PLOT DATE = *DATE*		DATE - 3-25-08	REVISED -								