
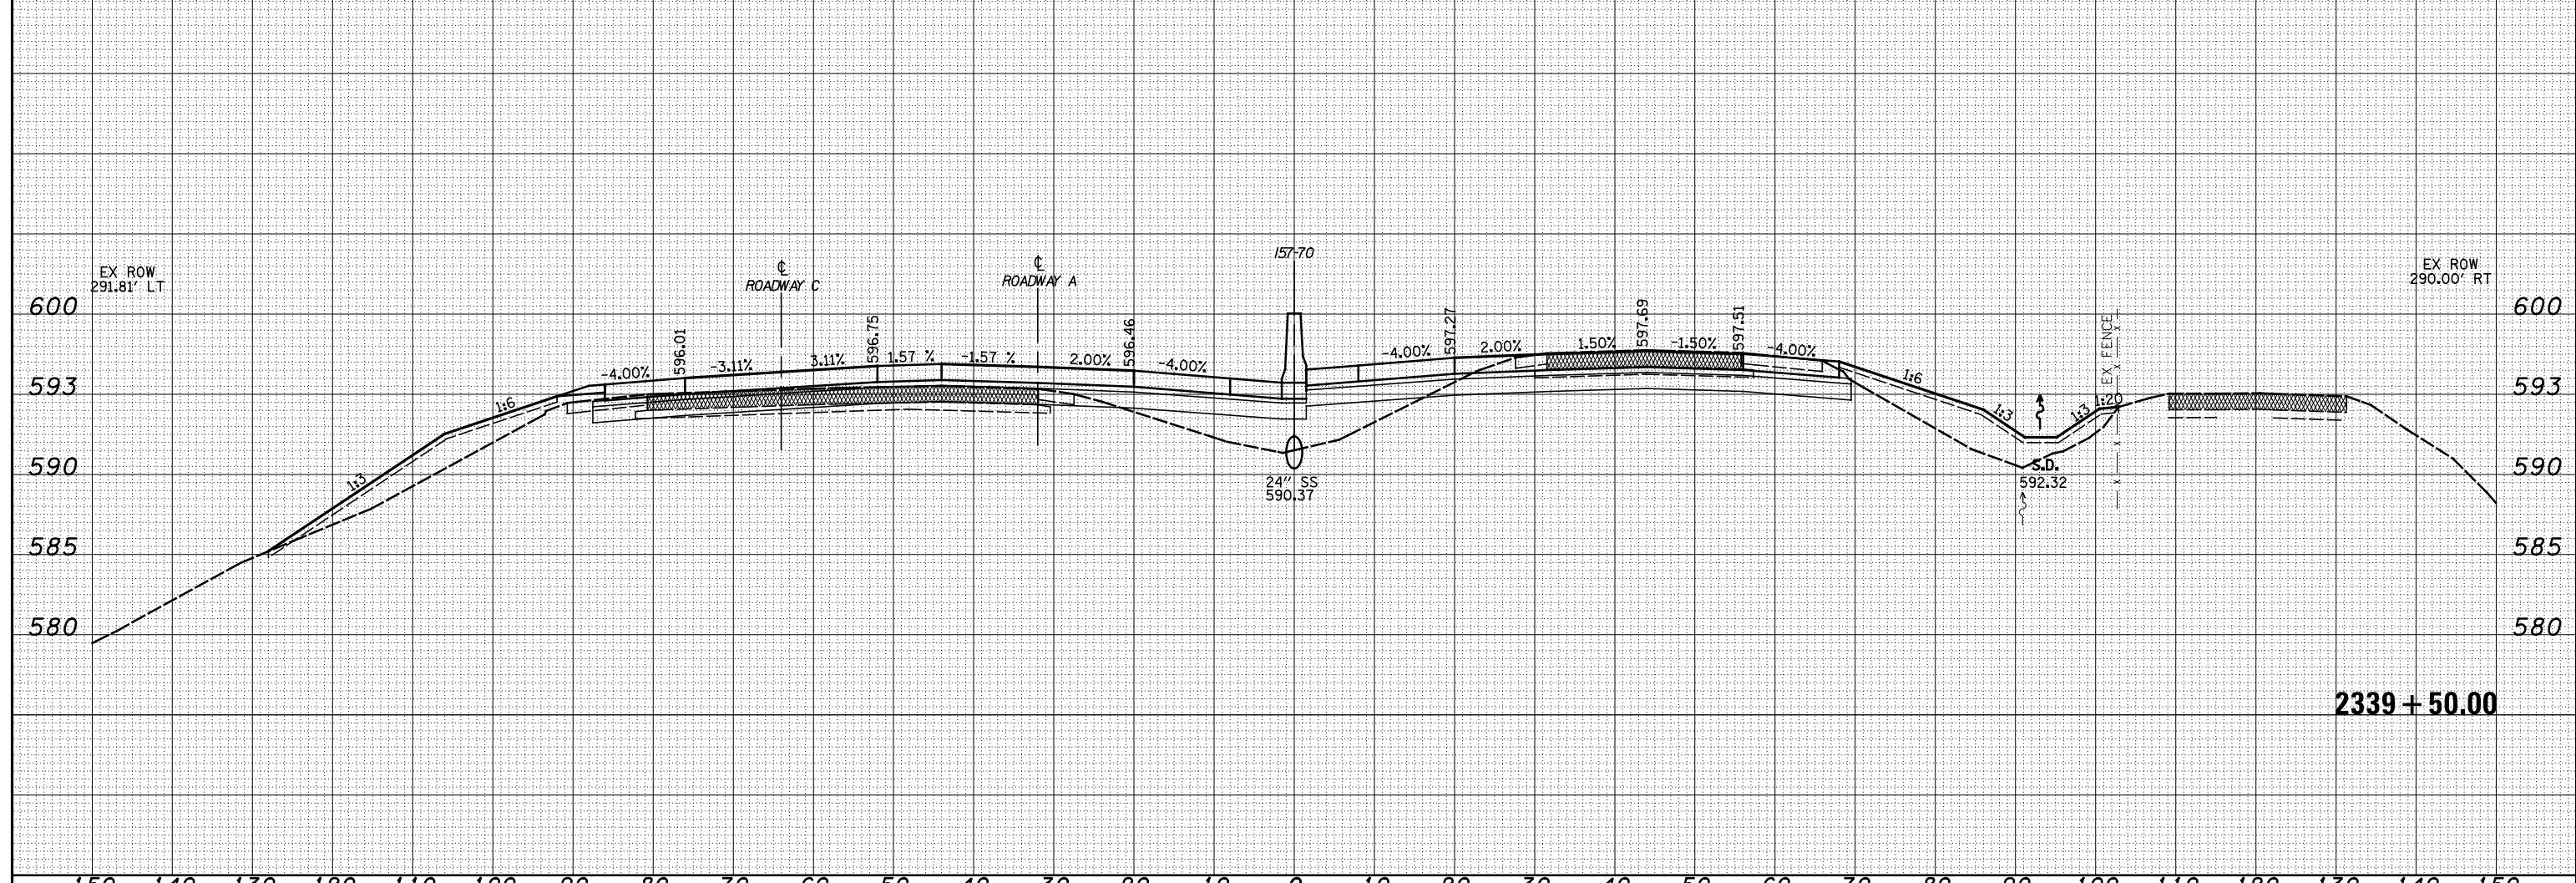


DATE	
BY	
FINAL SURVEY	SURVEYED
NOTE BOOK	PLOTTED
NO.	TEMPLATE
	AREAS
	CHECKED

DATE	
BY	
ORIGINAL SURVEY	SURVEYED
NOTE BOOK	PLOTTED
NO.	TEMPLATE
	AREAS
	CHECKED

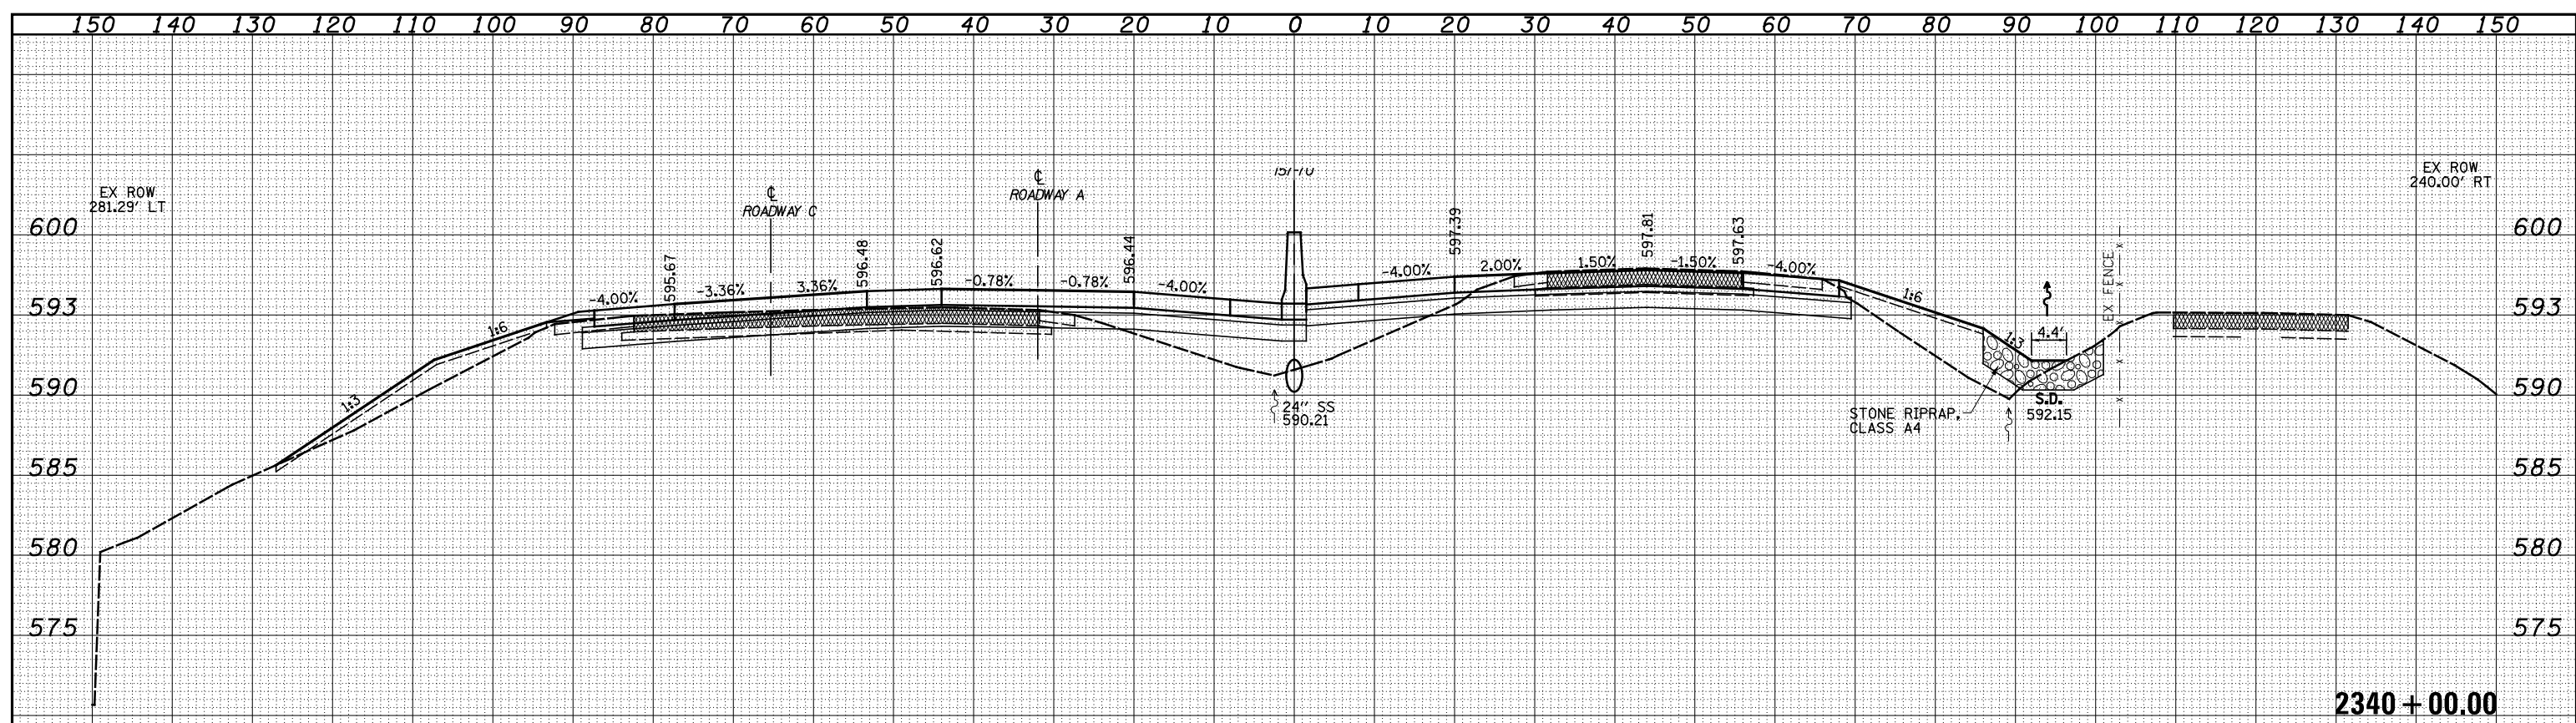

FILE NAME =	USER NAME = *USER*	DESIGNED - JWS	REVISED -	<b>STATE OF ILLINOIS</b> <b>DEPARTMENT OF TRANSPORTATION</b>	<b>CROSS SECTIONS FAI 57/70</b>		F.A. RTE.	SECTION	COUNTY	TOTAL SHEETS	SHEET NO.
S:\Projects\03-00072-57-70.dwg\11 Inks\verb.15770.N\rlndp		DRAWN - LEC	REVISED -		57/70	(25-4)R	EFFINGHAM	1760	714		
		CHECKED - BRM	REVISED -		SCALE: 1"=10'      SHEET NO. 89 OF 93 SHEETS      STA. 2339+50.00 TO STA. 2340+00.00				FED. ROAD DIST. NO.      ILLINOIS FED. AID PROJECT		
		DATE - 3-25-08	REVISED -		CONTRACT NO. 74295						