


DATE	
BY	
FINAL SURVEY	
PLOTTED	
TEMPLATE	
NOTE BOOK	
AREAS CHECKED	
AREAS CHECKED	

DATE	
BY	
ORIGINAL SURVEY	
PLOTTED	
TEMPLATE	
NOTE BOOK	
AREAS CHECKED	
AREAS CHECKED	

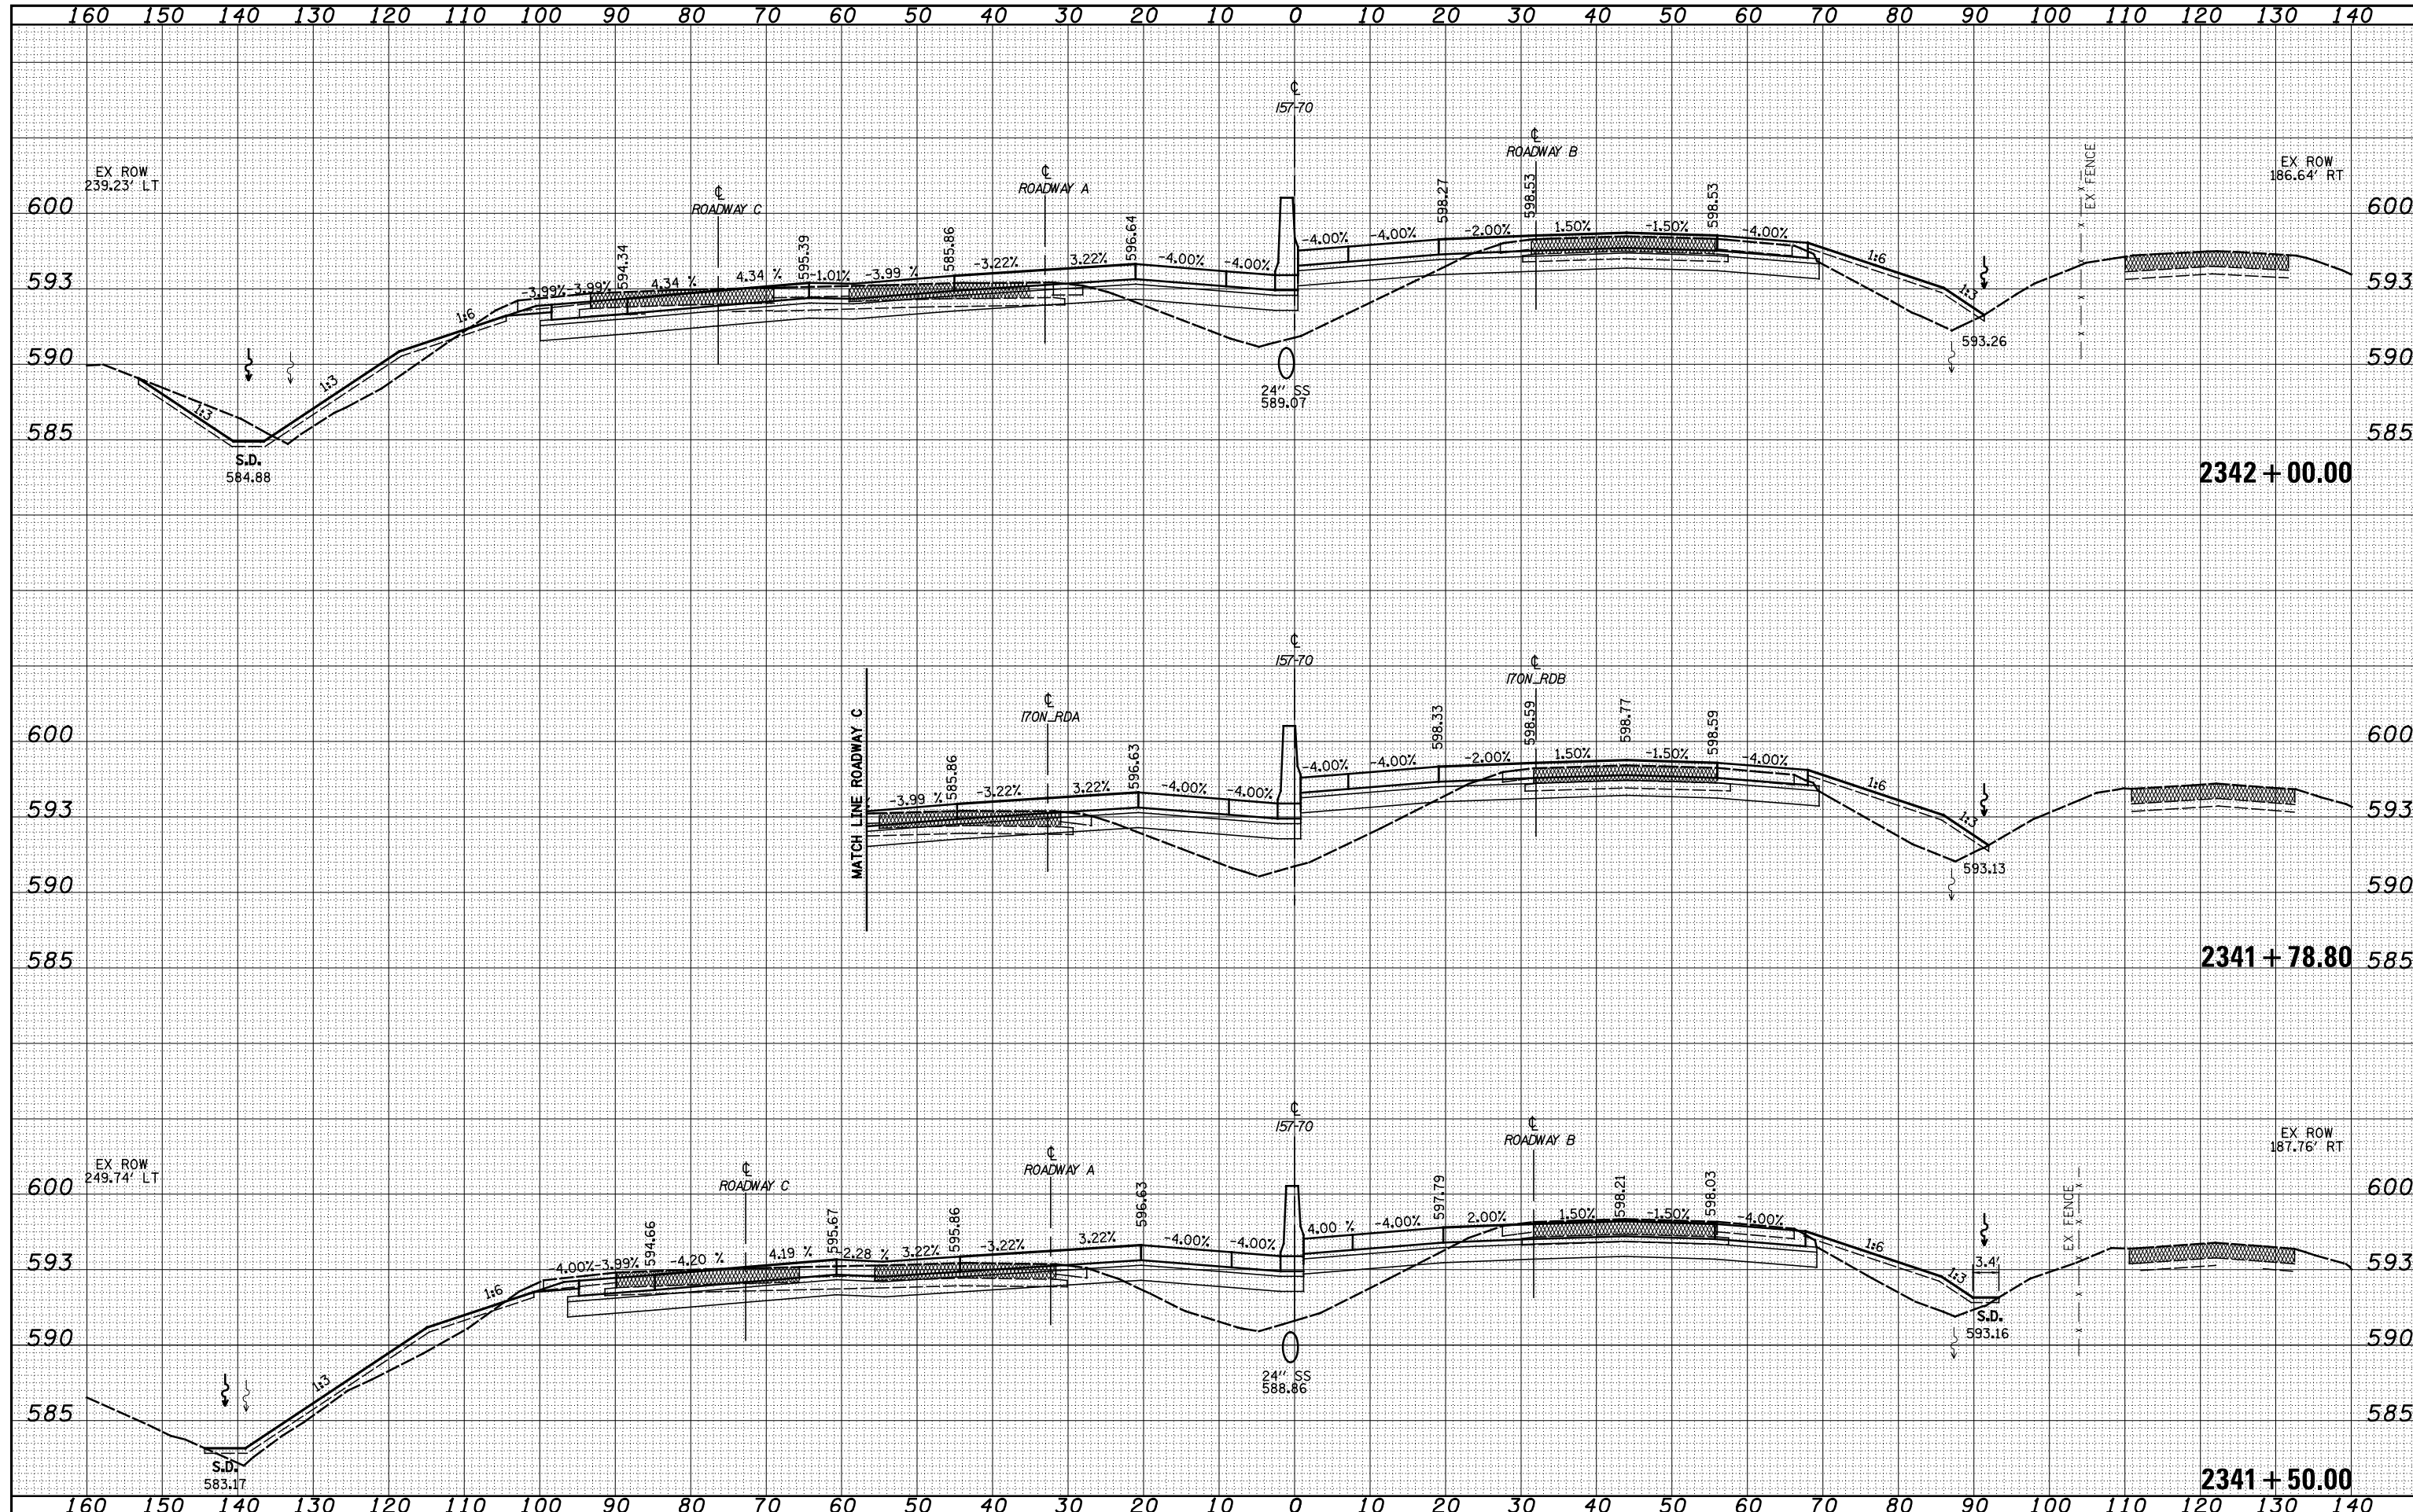

FILE NAME = S:\Projects\03-00072-57-70\03-00072-57-70.dwg
 USER NAME = *USERS*

DESIGNED	- JWS	REVISED	-
DRAWN	- LEC	REVISED	-
CHECKED	- BRM	REVISED	-
DATE	- 3-25-08	REVISED	-

**STATE OF ILLINOIS
DEPARTMENT OF TRANSPORTATION**

CROSS SECTIONS FAI 57/70

SCALE: 1"=10'
 SHEET NO. 91 OF 93 SHEETS
 STA. 2341+50.00 TO STA. 2342+00.00

F.A. RTE.	SECTION	COUNTY	TOTAL SHEETS	SHEET NO.
57/70	(25-4)R	EFFINGHAM	1760	716
CONTRACT NO. 74295			ILLINOIS FED. AID PROJECT	