


DATE	
BY	
FINAL SURVEY	SURVEYED
NOTE BOOK	PLOTTED
NO.	TEMPLATE
	AREAS
	CHECKED

DATE	
BY	
ORIGINAL SURVEY	SURVEYED
NOTE BOOK	PLOTTED
NO.	TEMPLATE
	AREAS
	CHECKED

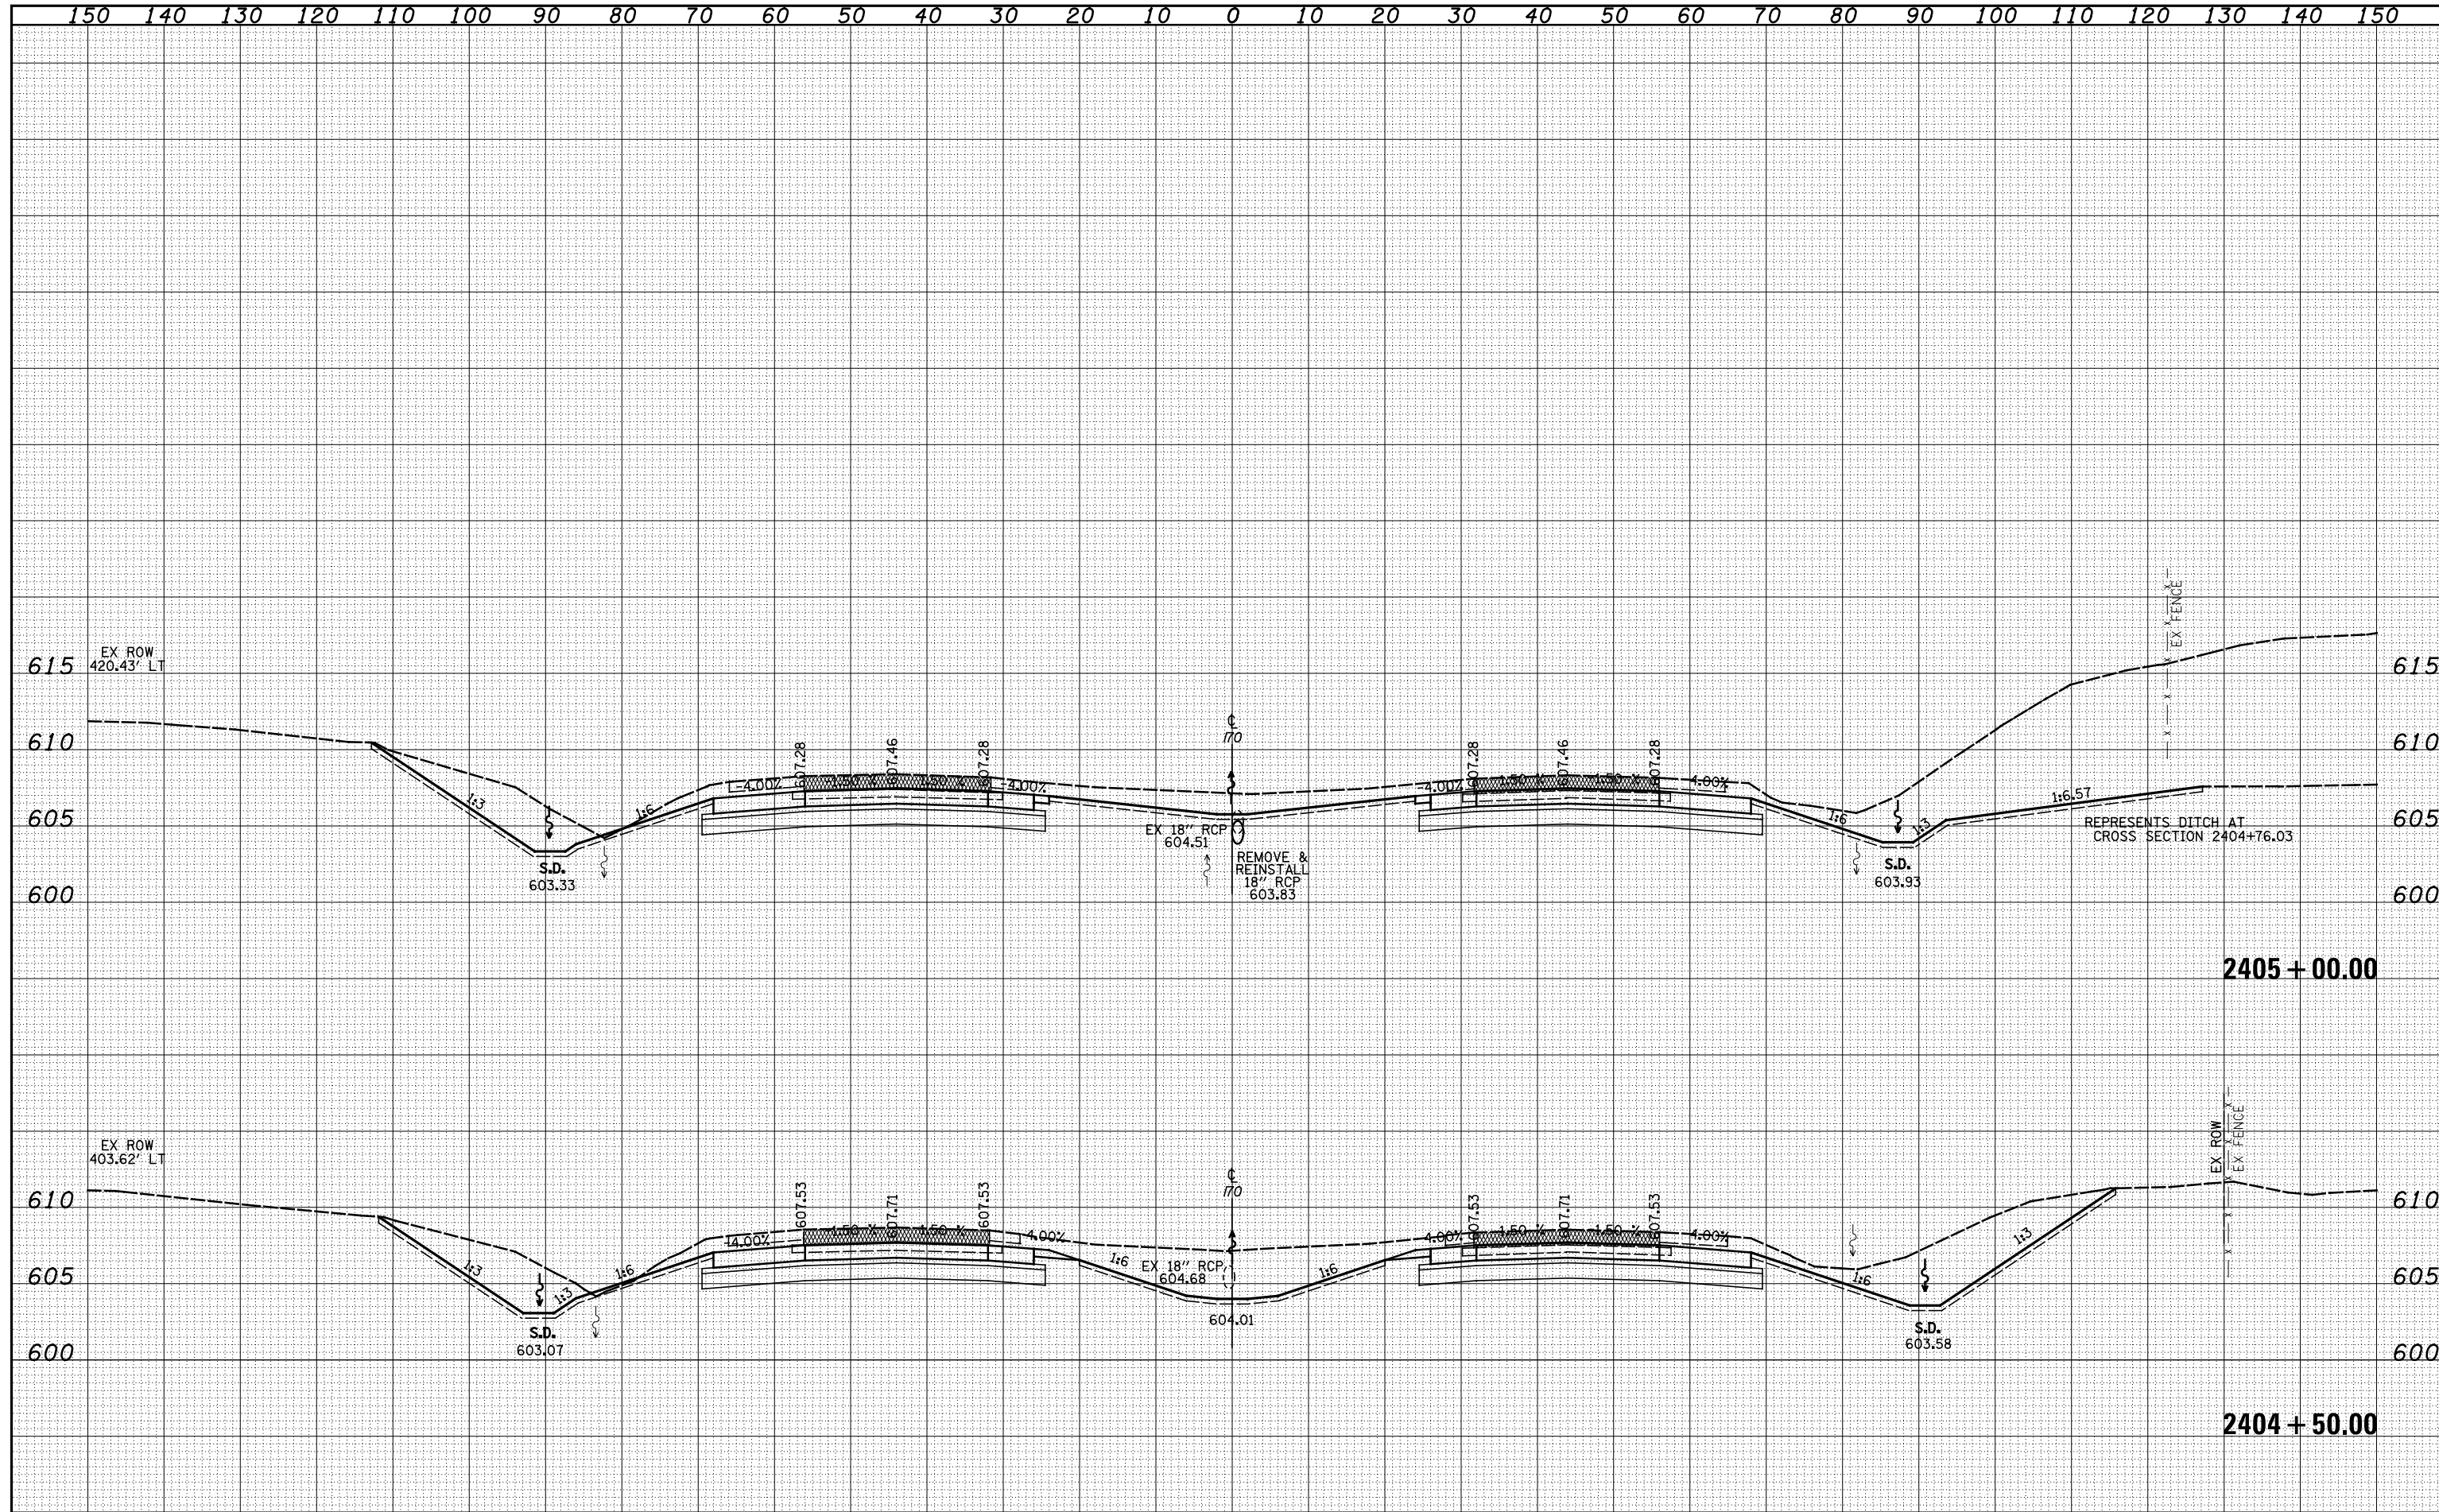

FILE NAME =	USER NAME = \$USER\$	DESIGNED - JWS	REVISED -	<b>STATE OF ILLINOIS</b> <b>DEPARTMENT OF TRANSPORTATION</b>	<b>CROSS SECTIONS NORTH TRI LEVEL - 170 EAST</b>			F.A. RTE.	SECTION	COUNTY	TOTAL SHEETS	SHEET NO.	
S:\Projects\403-00072-57-70\dgn\N Tr\LV\kshh\10E.dgn		DRAWN - LEC	REVISED -		SCALE: 1"=10'	SHEET NO. 7 OF 19 SHEETS	STA. 2404+50.00 TO STA. 2405+00.00	57/70	(25-4)R	EFFINGHAM	1760	781	
		CHECKED - BRM	REVISED -										
		DATE - 1-06-09	REVISED -										
											FED. ROAD DIST. NO. ILLINOIS FED. AID PROJECT		