


DATE	
BY	
SURVEYED	
PLOTTED	
TEMPLATE	
AREAS	
CHECKED	
NO.	

DATE	
BY	
SURVEYED	
PLOTTED	
TEMPLATE	
AREAS	
CHECKED	
NO.	

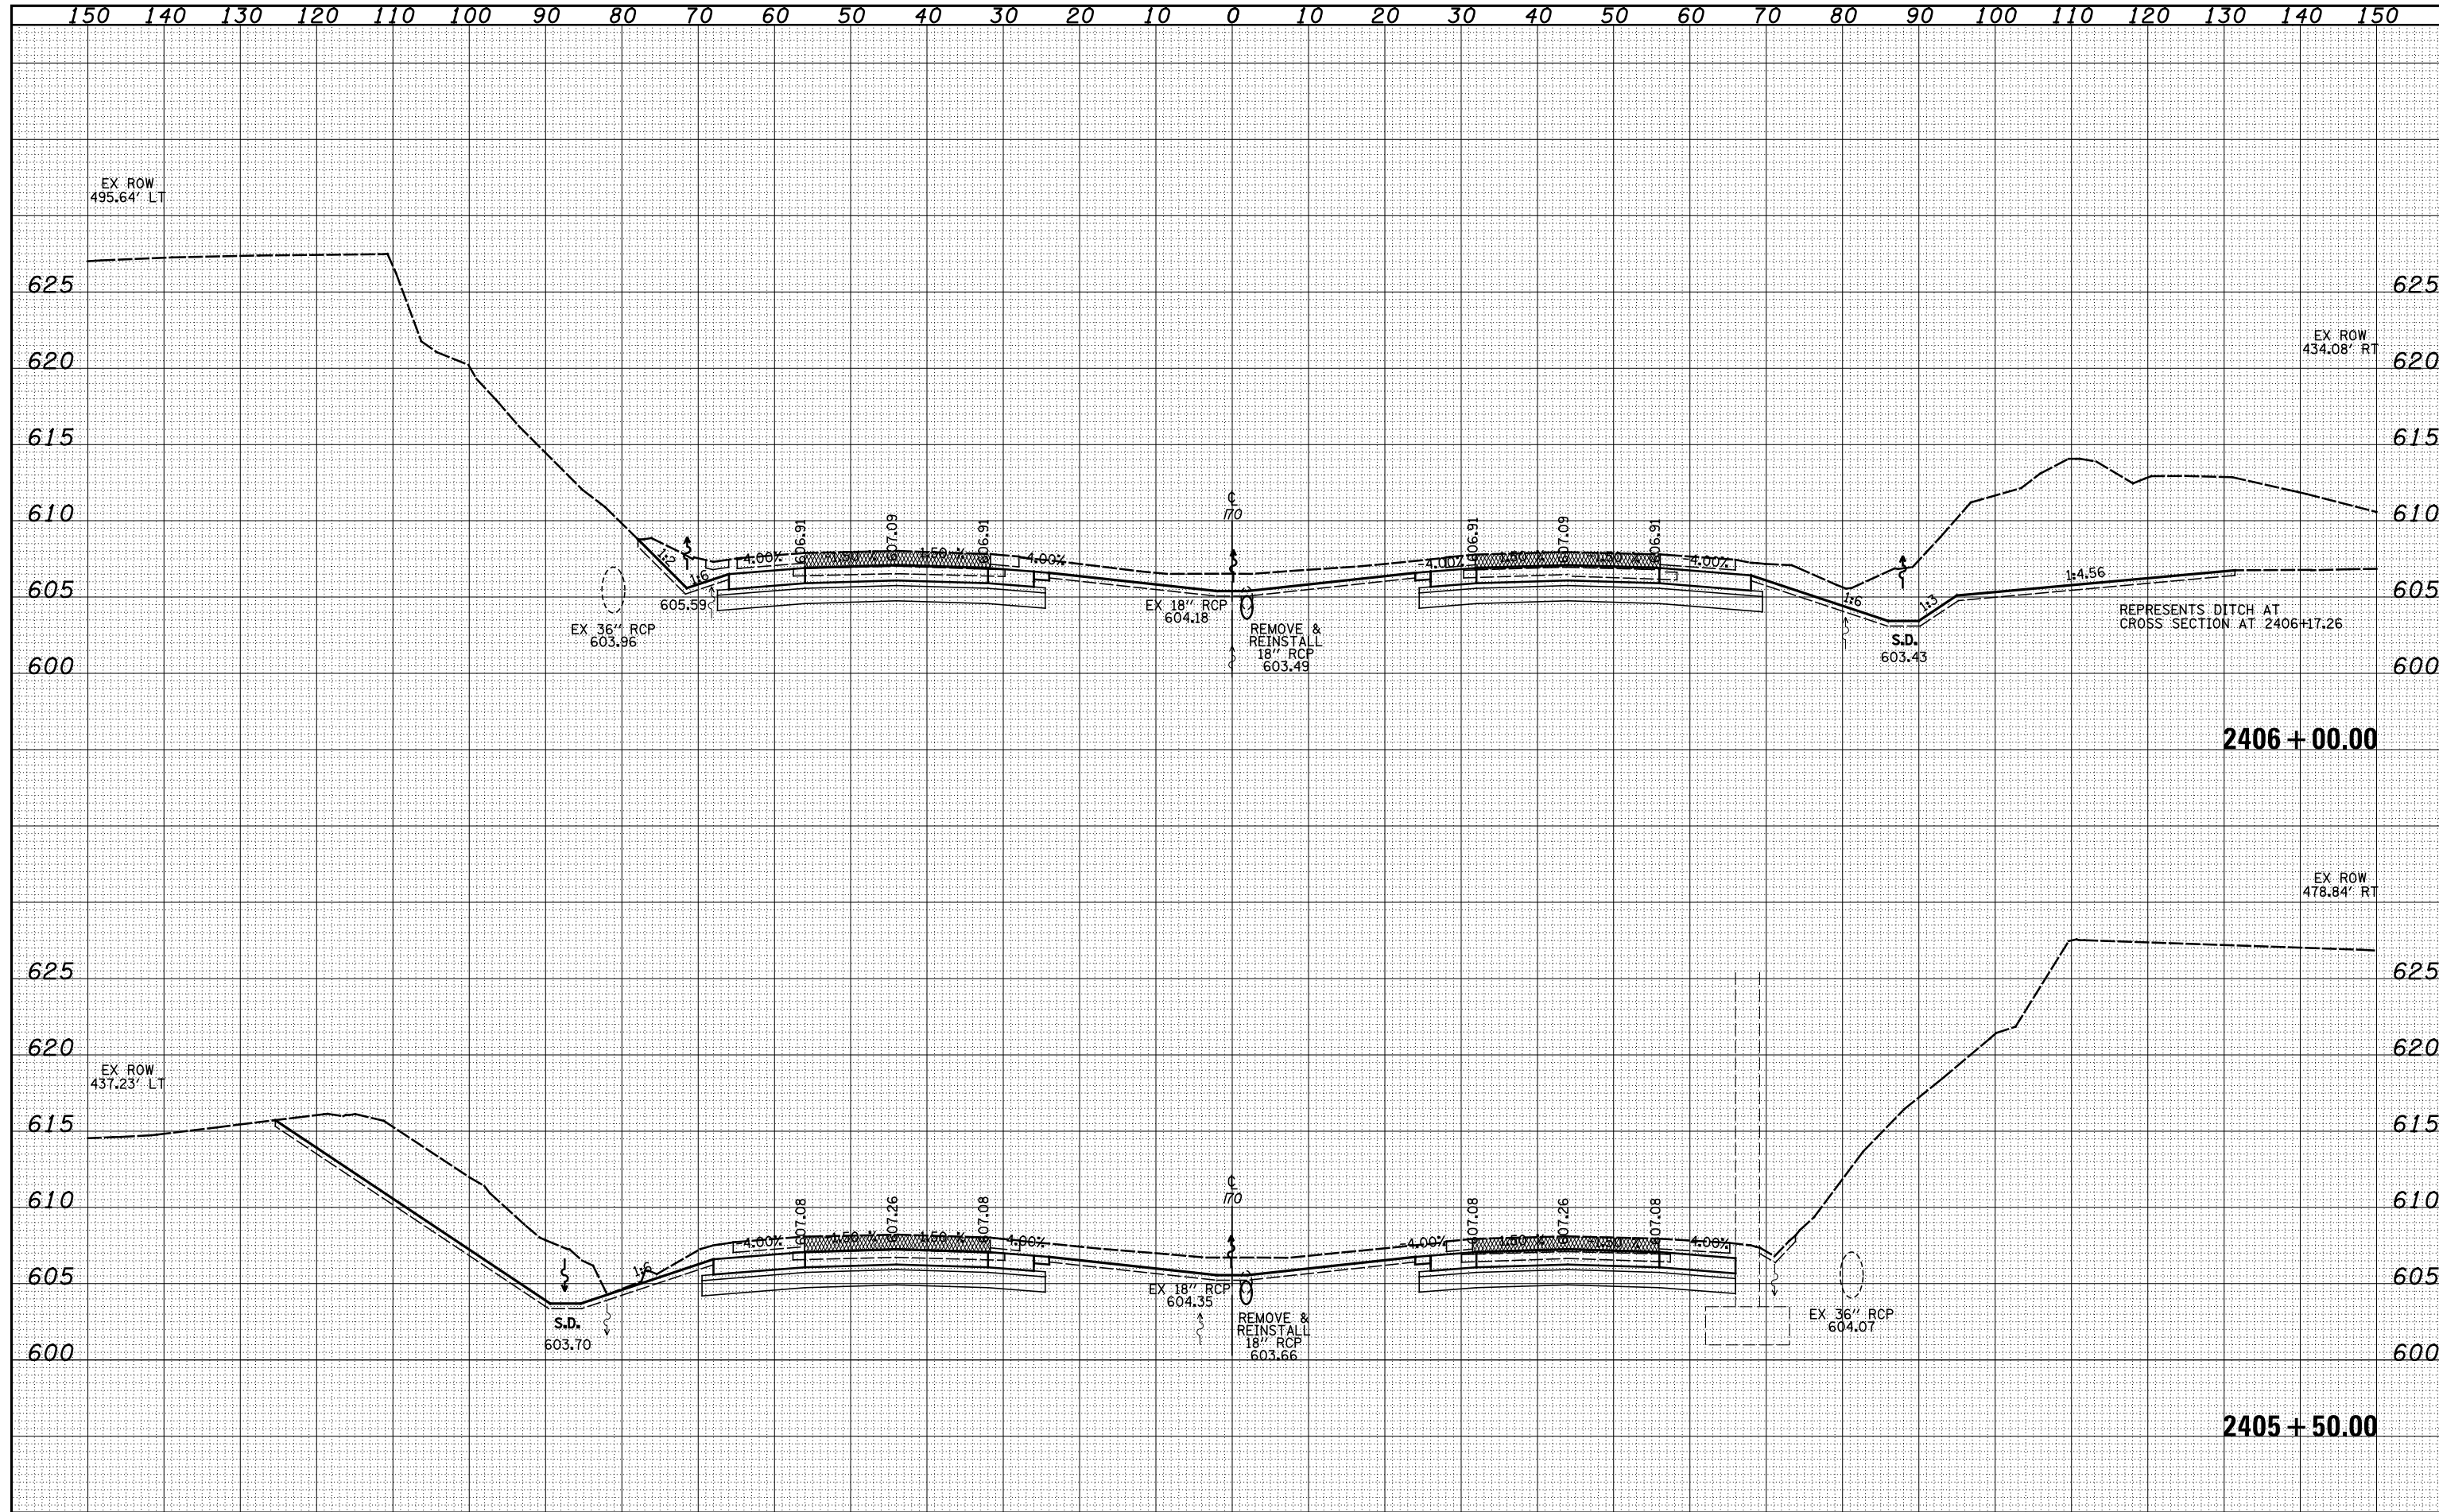

FILE NAME =	USER NAME = \$USER\$	DESIGNED - JWS	REVISED -	STATE OF ILLINOIS DEPARTMENT OF TRANSPORTATION	CROSS SECTIONS NORTH TRI LEVEL - 170 EAST		F.A. RTE.	SECTION	COUNTY	TOTAL SHEETS	SHEET NO.	
S:\Projects\403-00072.57-70\dgn\Trl\l\ksh\170E.dgn		DRAWN - LEC	REVISED -		SCALE: 1"=10'	SHEET NO. 8 OF 19 SHEETS	STA. 2405+50.00 TO STA. 2406+00.00	57/70	(25-4)R	EFFINGHAM	1760	782
		CHECKED - BRM	REVISED -									
		DATE - 1-06-09	REVISED -					FED. ROAD DIST. NO.	ILLINOIS	FED. AID PROJECT		CONTRACT NO. 74295