


DATE	
BY	
SURVEYED	
PLOTTED	
TEMPLATE	
AREAS	
CHECKED	
NO.	

DATE	
BY	
SURVEYED	
PLOTTED	
TEMPLATE	
AREAS	
CHECKED	
NO.	

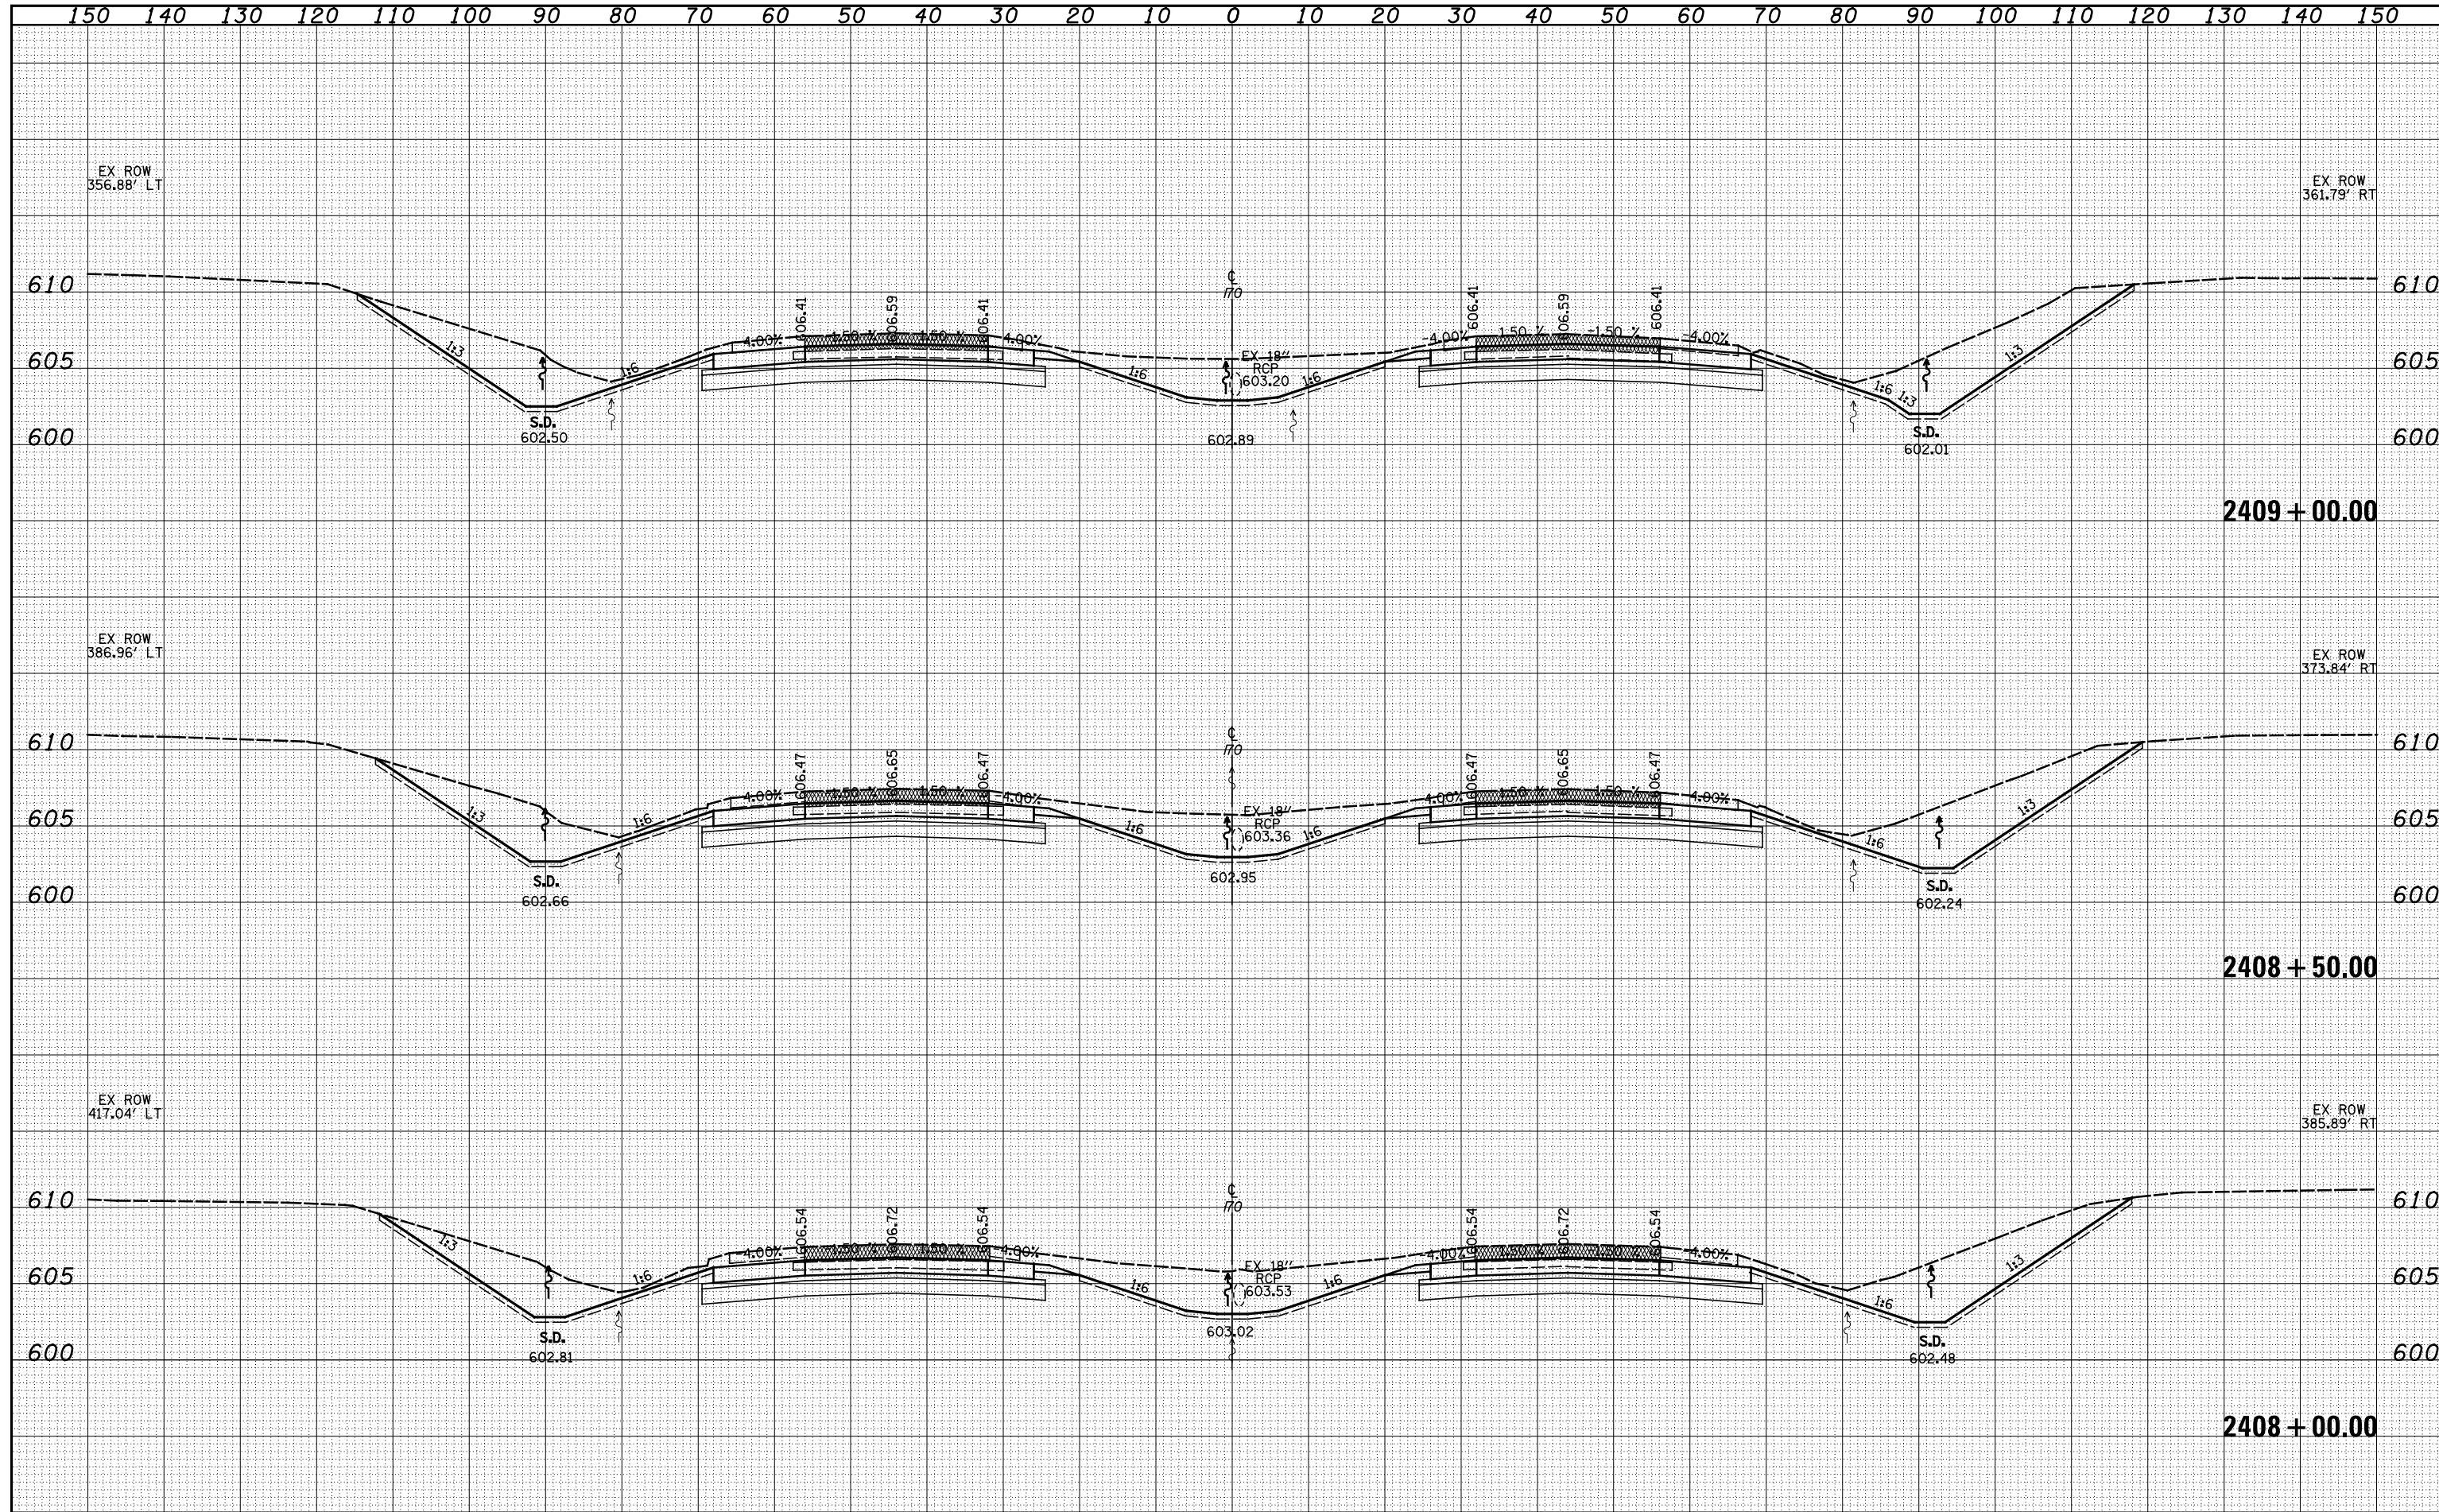

FILE NAME = S:\Projects\403-00072-51-70\dgn\N Tr\lv\ksh\10E.dgn

USER NAME =	*USERS*
DESIGNED -	JWS
DRAWN -	LEC
CHECKED -	BRM
DATE -	1-06-09

REVISED -	
REVISED -	
REVISED -	
REVISED -	

**STATE OF ILLINOIS
DEPARTMENT OF TRANSPORTATION**

CROSS SECTIONS NORTH TRI LEVEL - 170 EAST

SCALE: 1"=10' SHEET NO. 10 OF 19 SHEETS STA. 2408+00.00 TO STA. 2409+00.00

F.A. RTE.	SECTION	COUNTY	TOTAL SHEETS	SHEET NO.
57/70	(25-4)R	EFFINGHAM	1760	784
FED. ROAD DIST. NO.			ILLINOIS FED. AID PROJECT	
			CONTRACT NO. 74295	