


DATE	
BY	
FINAL SURVEY	
SURVEYED	
PLOTTED	
TEMPLATE	
NOTE BOOK	
AREAS CHECKED	
NO.	

DATE	
BY	
ORIGINAL SURVEY	
SURVEYED	
PLOTTED	
TEMPLATE	
NOTE BOOK	
AREAS CHECKED	
NO.	

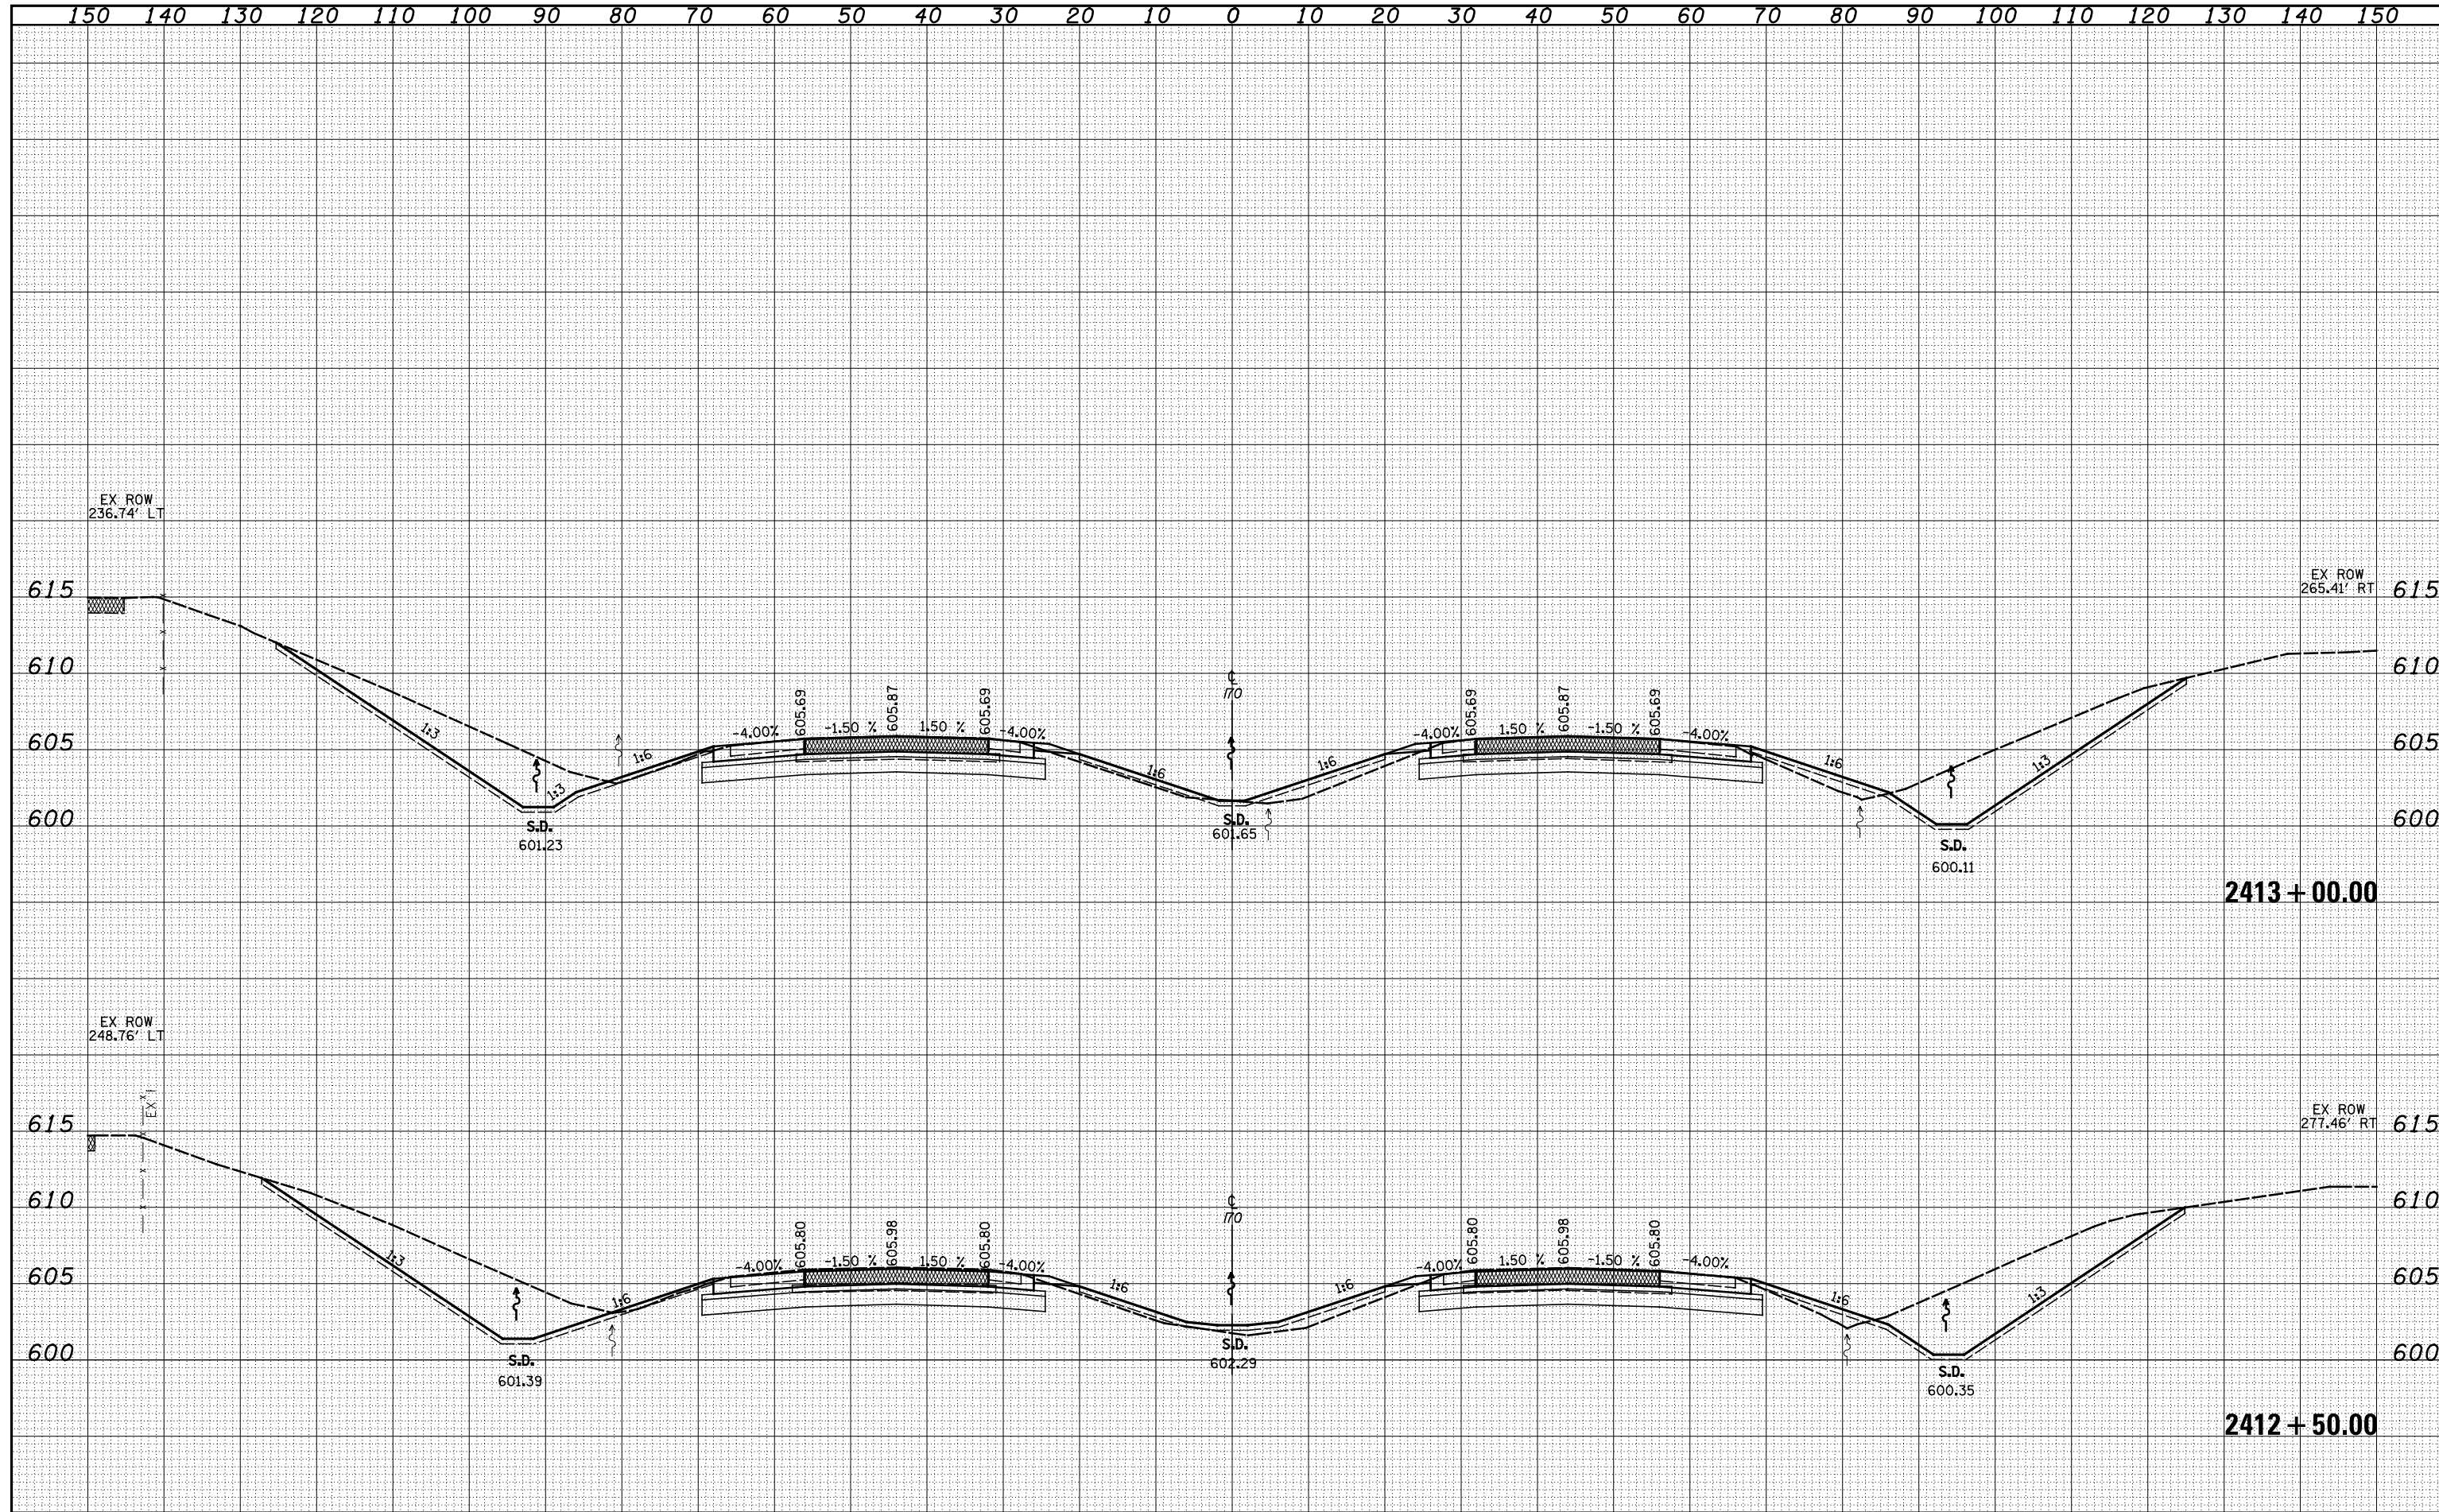

FILE NAME = S:\Projects\403-00072-57-70\dgn\Trl\l\ksh\J0E.dgn

USER NAME = *USERS*	DESIGNED - JWS	REVISD -
	DRAWN - LEC	REVISD -
PLOT SCALE = *SCALE*	CHECKED - BRM	REVISD -
PLOT DATE = *DATE*	DATE - 1-06-09	REVISD -

**STATE OF ILLINOIS
DEPARTMENT OF TRANSPORTATION**

CROSS SECTIONS NORTH TRI LEVEL - 170 EAST

SCALE: 1"=10' SHEET NO. 13 OF 19 SHEETS STA. 2412+50.00 TO STA. 2413+00.00

F.A. RTE.	SECTION	COUNTY	TOTAL SHEETS	SHEET NO.
57/70	(25-4)R	EFFINGHAM	1760	787
FED. ROAD DIST. NO.			ILLINOIS FED. AID PROJECT	
			CONTRACT NO. 74295	