


DATE	
BY	
FINAL SURVEY	SURVEYED
NOTE BOOK	PLOTTED
NO.	TEMPLATE
	AREAS
	CHECKED

DATE	
BY	
ORIGINAL SURVEY	SURVEYED
NOTE BOOK	PLOTTED
NO.	TEMPLATE
	AREAS
	CHECKED

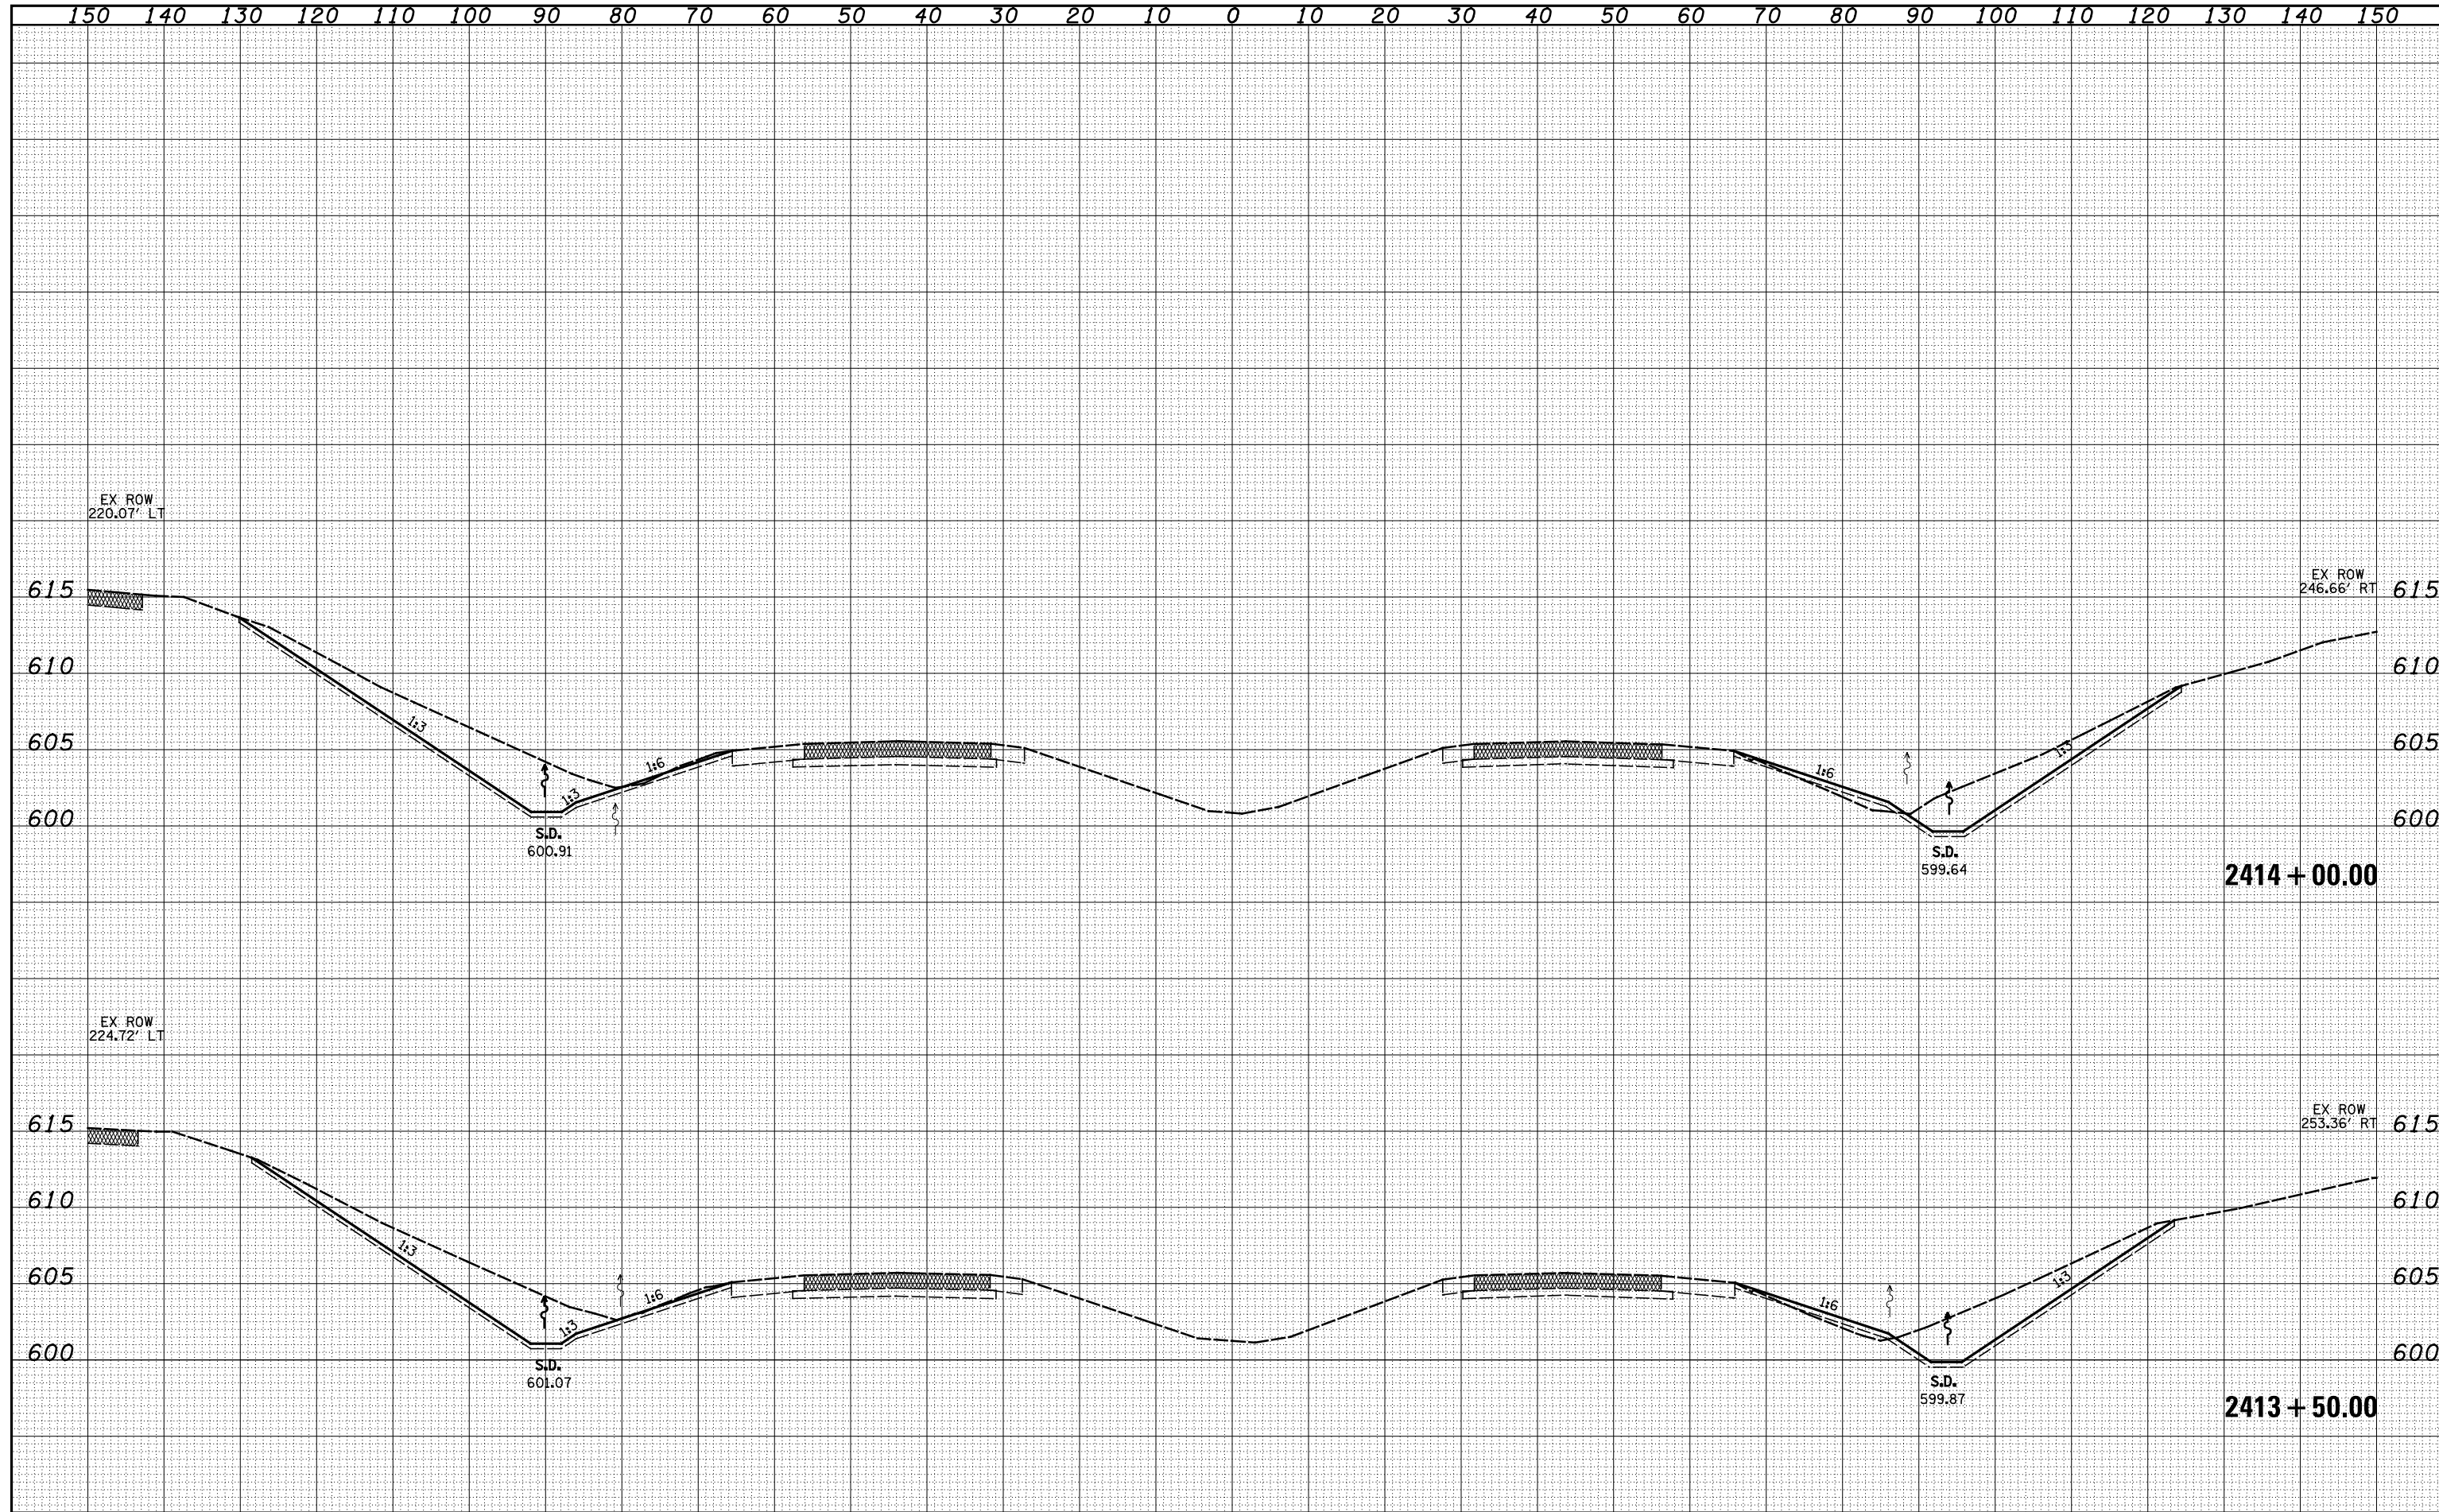

FILE NAME = S:\Projects\403-00072.51-70\dgn\N Tr\LV\ksh\J0E.dgn	USER NAME = *USERS*	DESIGNED - JWS	REVISÉD -	STATE OF ILLINOIS DEPARTMENT OF TRANSPORTATION	CROSS SECTIONS NORTH TRI LEVEL - 170 EAST			F.A. RTE.	SECTION	COUNTY	TOTAL SHEETS	SHEET NO.	
	PLOT SCALE = *SCALE*	DRAWN - LEC	REVISÉD -		57/70	(25-4)R	EFFINGHAM	1760	788				
	PLOT DATE = *DATE*	CHECKED - BRM	REVISÉD -		SCALE: 1"=10'			SHEET NO. 14 OF 19 SHEETS		STA. 2413+50.00 TO STA. 2414+00.00	FED. ROAD DIST. NO.	ILLINOIS FED. AID PROJECT	CONTRACT NO. 74295
		DATE - 1-06-09	REVISÉD -										