


DATE	
BY	
FINAL SURVEY	SURVEYED
NOTE BOOK	PLOTTED
NO.	TEMPLATE
	AREAS
	CHECKED

DATE	
BY	
ORIGINAL SURVEY	SURVEYED
NOTE BOOK	PLOTTED
NO.	TEMPLATE
	AREAS
	CHECKED

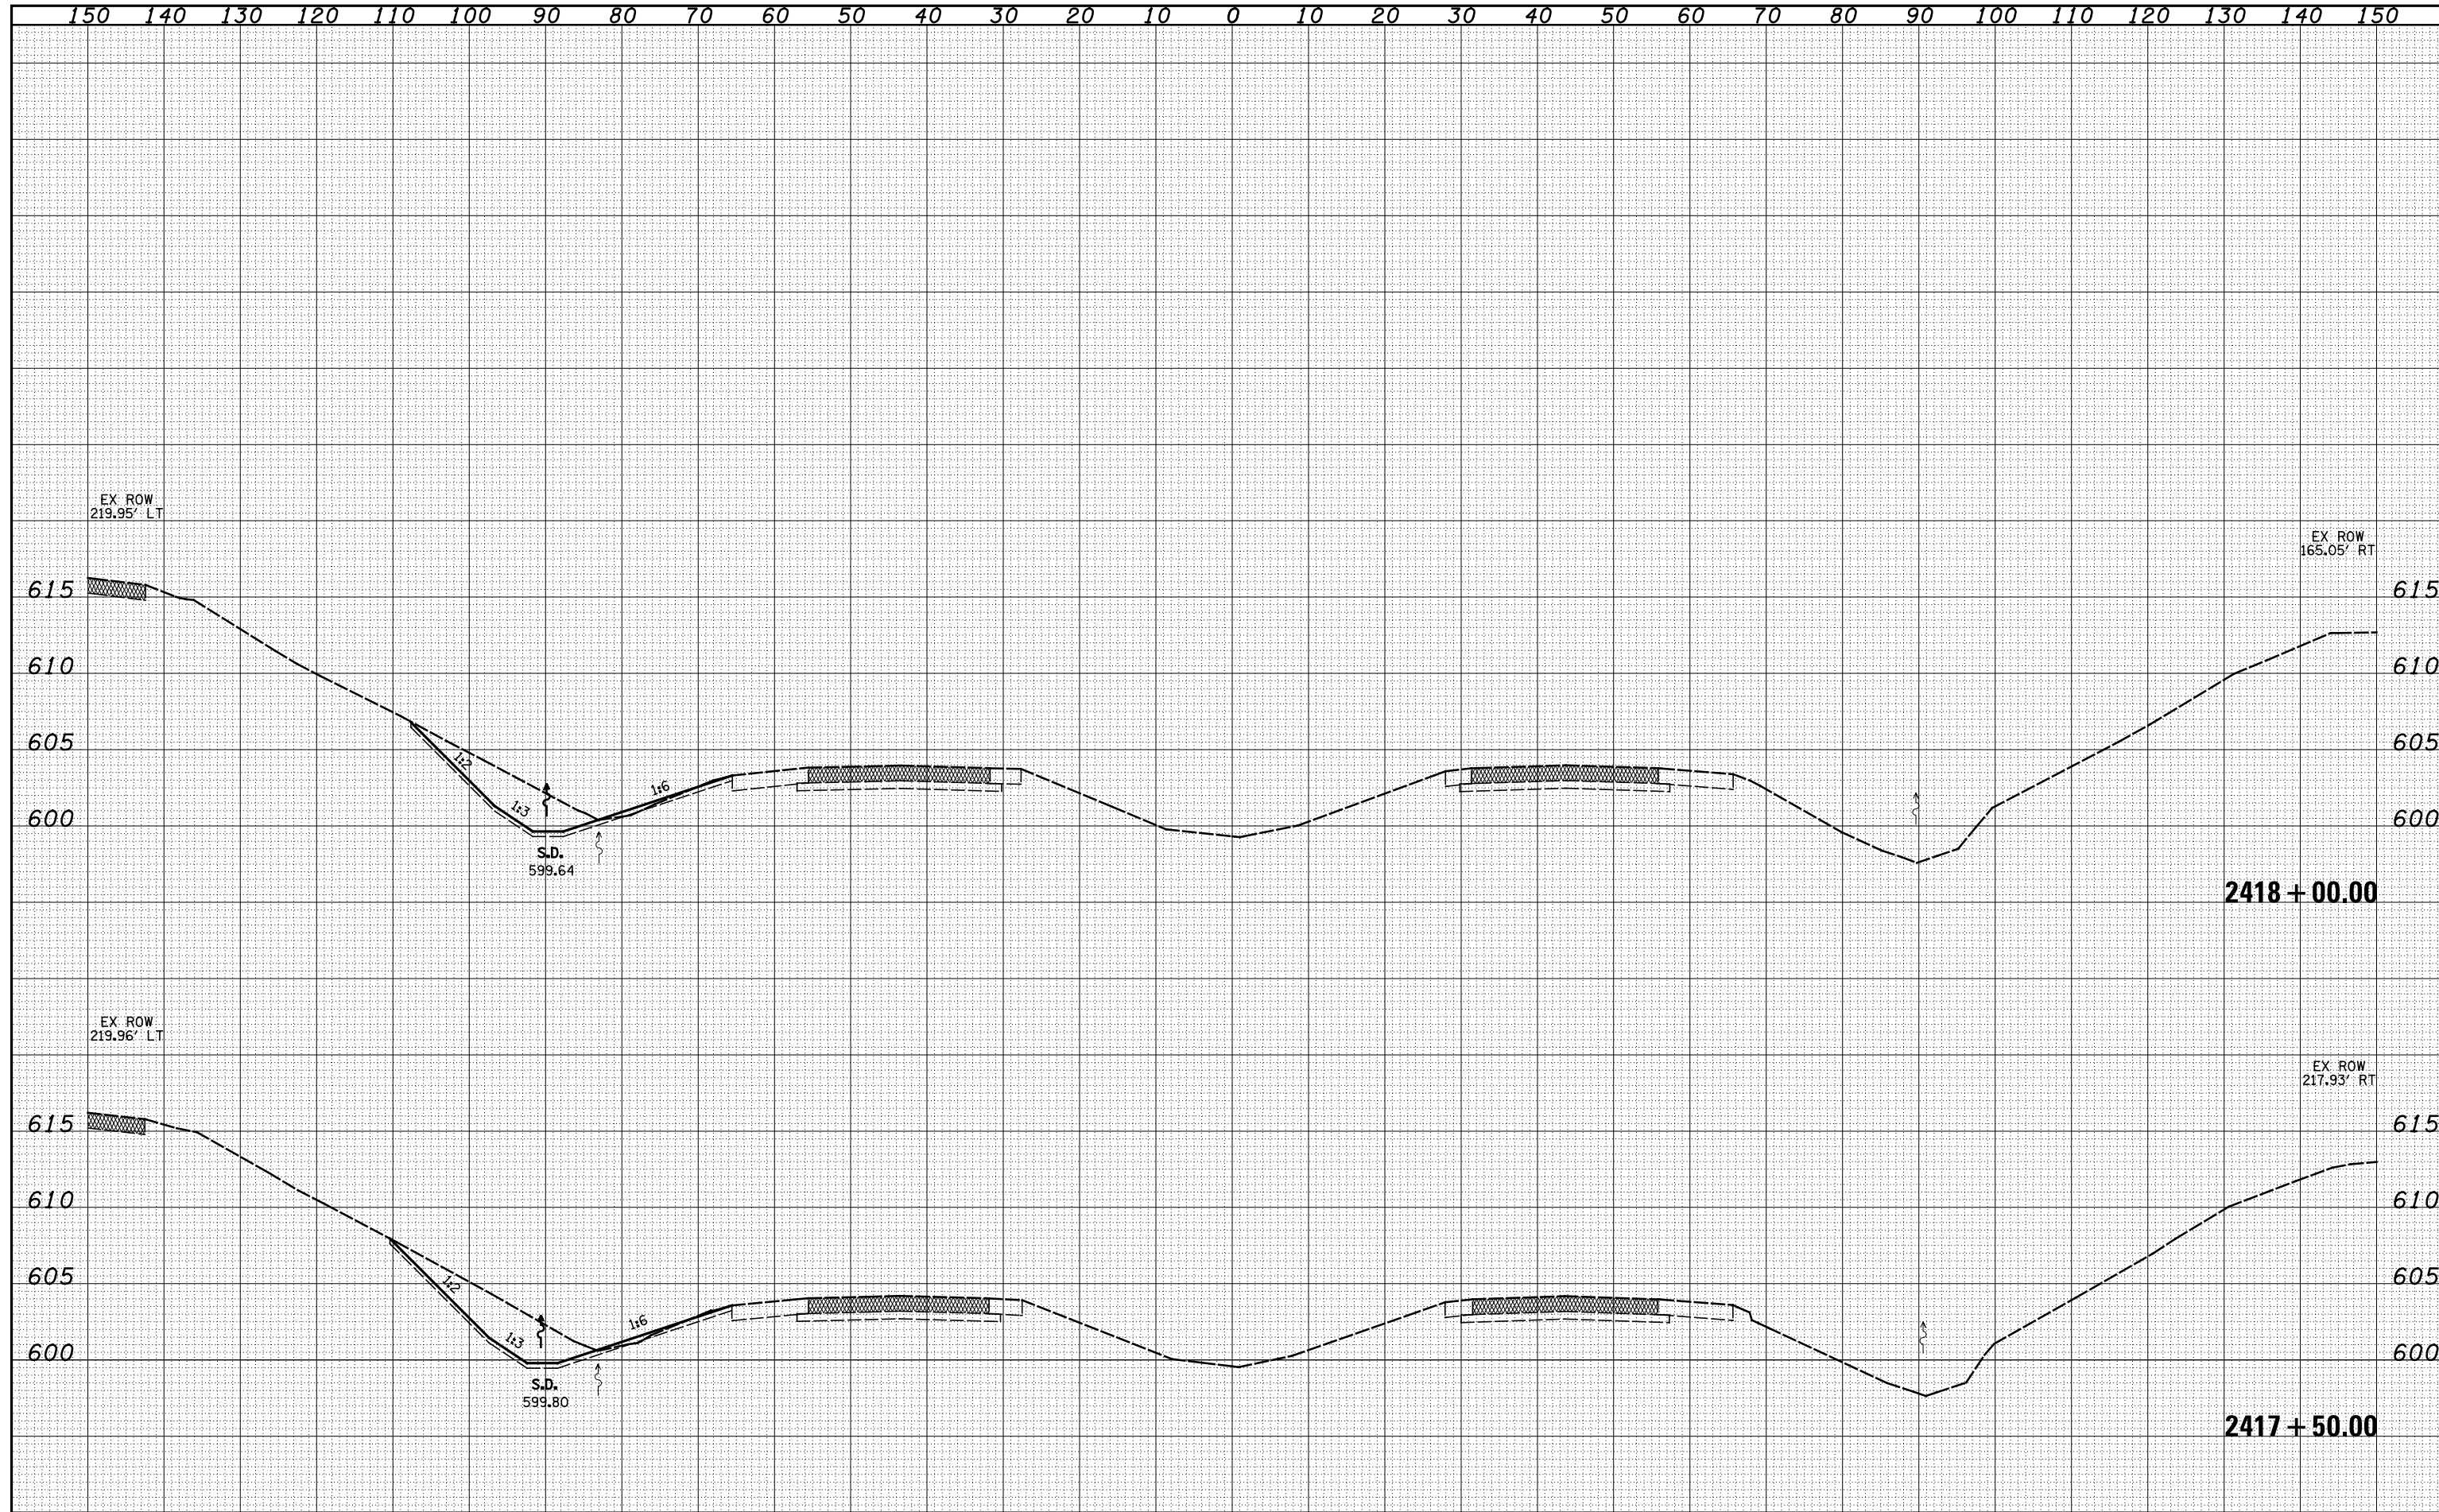

FILE NAME = S:\Projects\403-00072-57-70\dgn\N Tr\LV\ksh\J0E.dgn	USER NAME = *USERS*	DESIGNED - JWS	REVISÉD -	STATE OF ILLINOIS DEPARTMENT OF TRANSPORTATION	CROSS SECTIONS NORTH TRI LEVEL - 170 EAST			F.A. RTE. 57/70	SECTION (25-4)R	COUNTY EFFINGHAM	TOTAL SHEETS 1760	SHEET NO. 792	
	PLOT SCALE = *SCALE*	CHECKED - BRM	REVISÉD -		SCALE: 1"=10'	SHEET NO. 18 OF 19 SHEETS	STA. 2417+50.00 TO STA. 2418+00.00	FED. ROAD DIST. NO.	ILLINOIS FED. AID PROJECT	CONTRACT NO. 74295			
	PLOT DATE = *DATE*	DATE - 1-06-09	REVISÉD -										