


FINAL SURVEY NO.	SURVEYED PLOTTED	BY	DATE
	NOTE BOOK		
	AREAS CHECKED		

ORIGINAL SURVEY NO.	SURVEYED PLOTTED	BY	DATE
	NOTE BOOK		
	AREAS CHECKED		

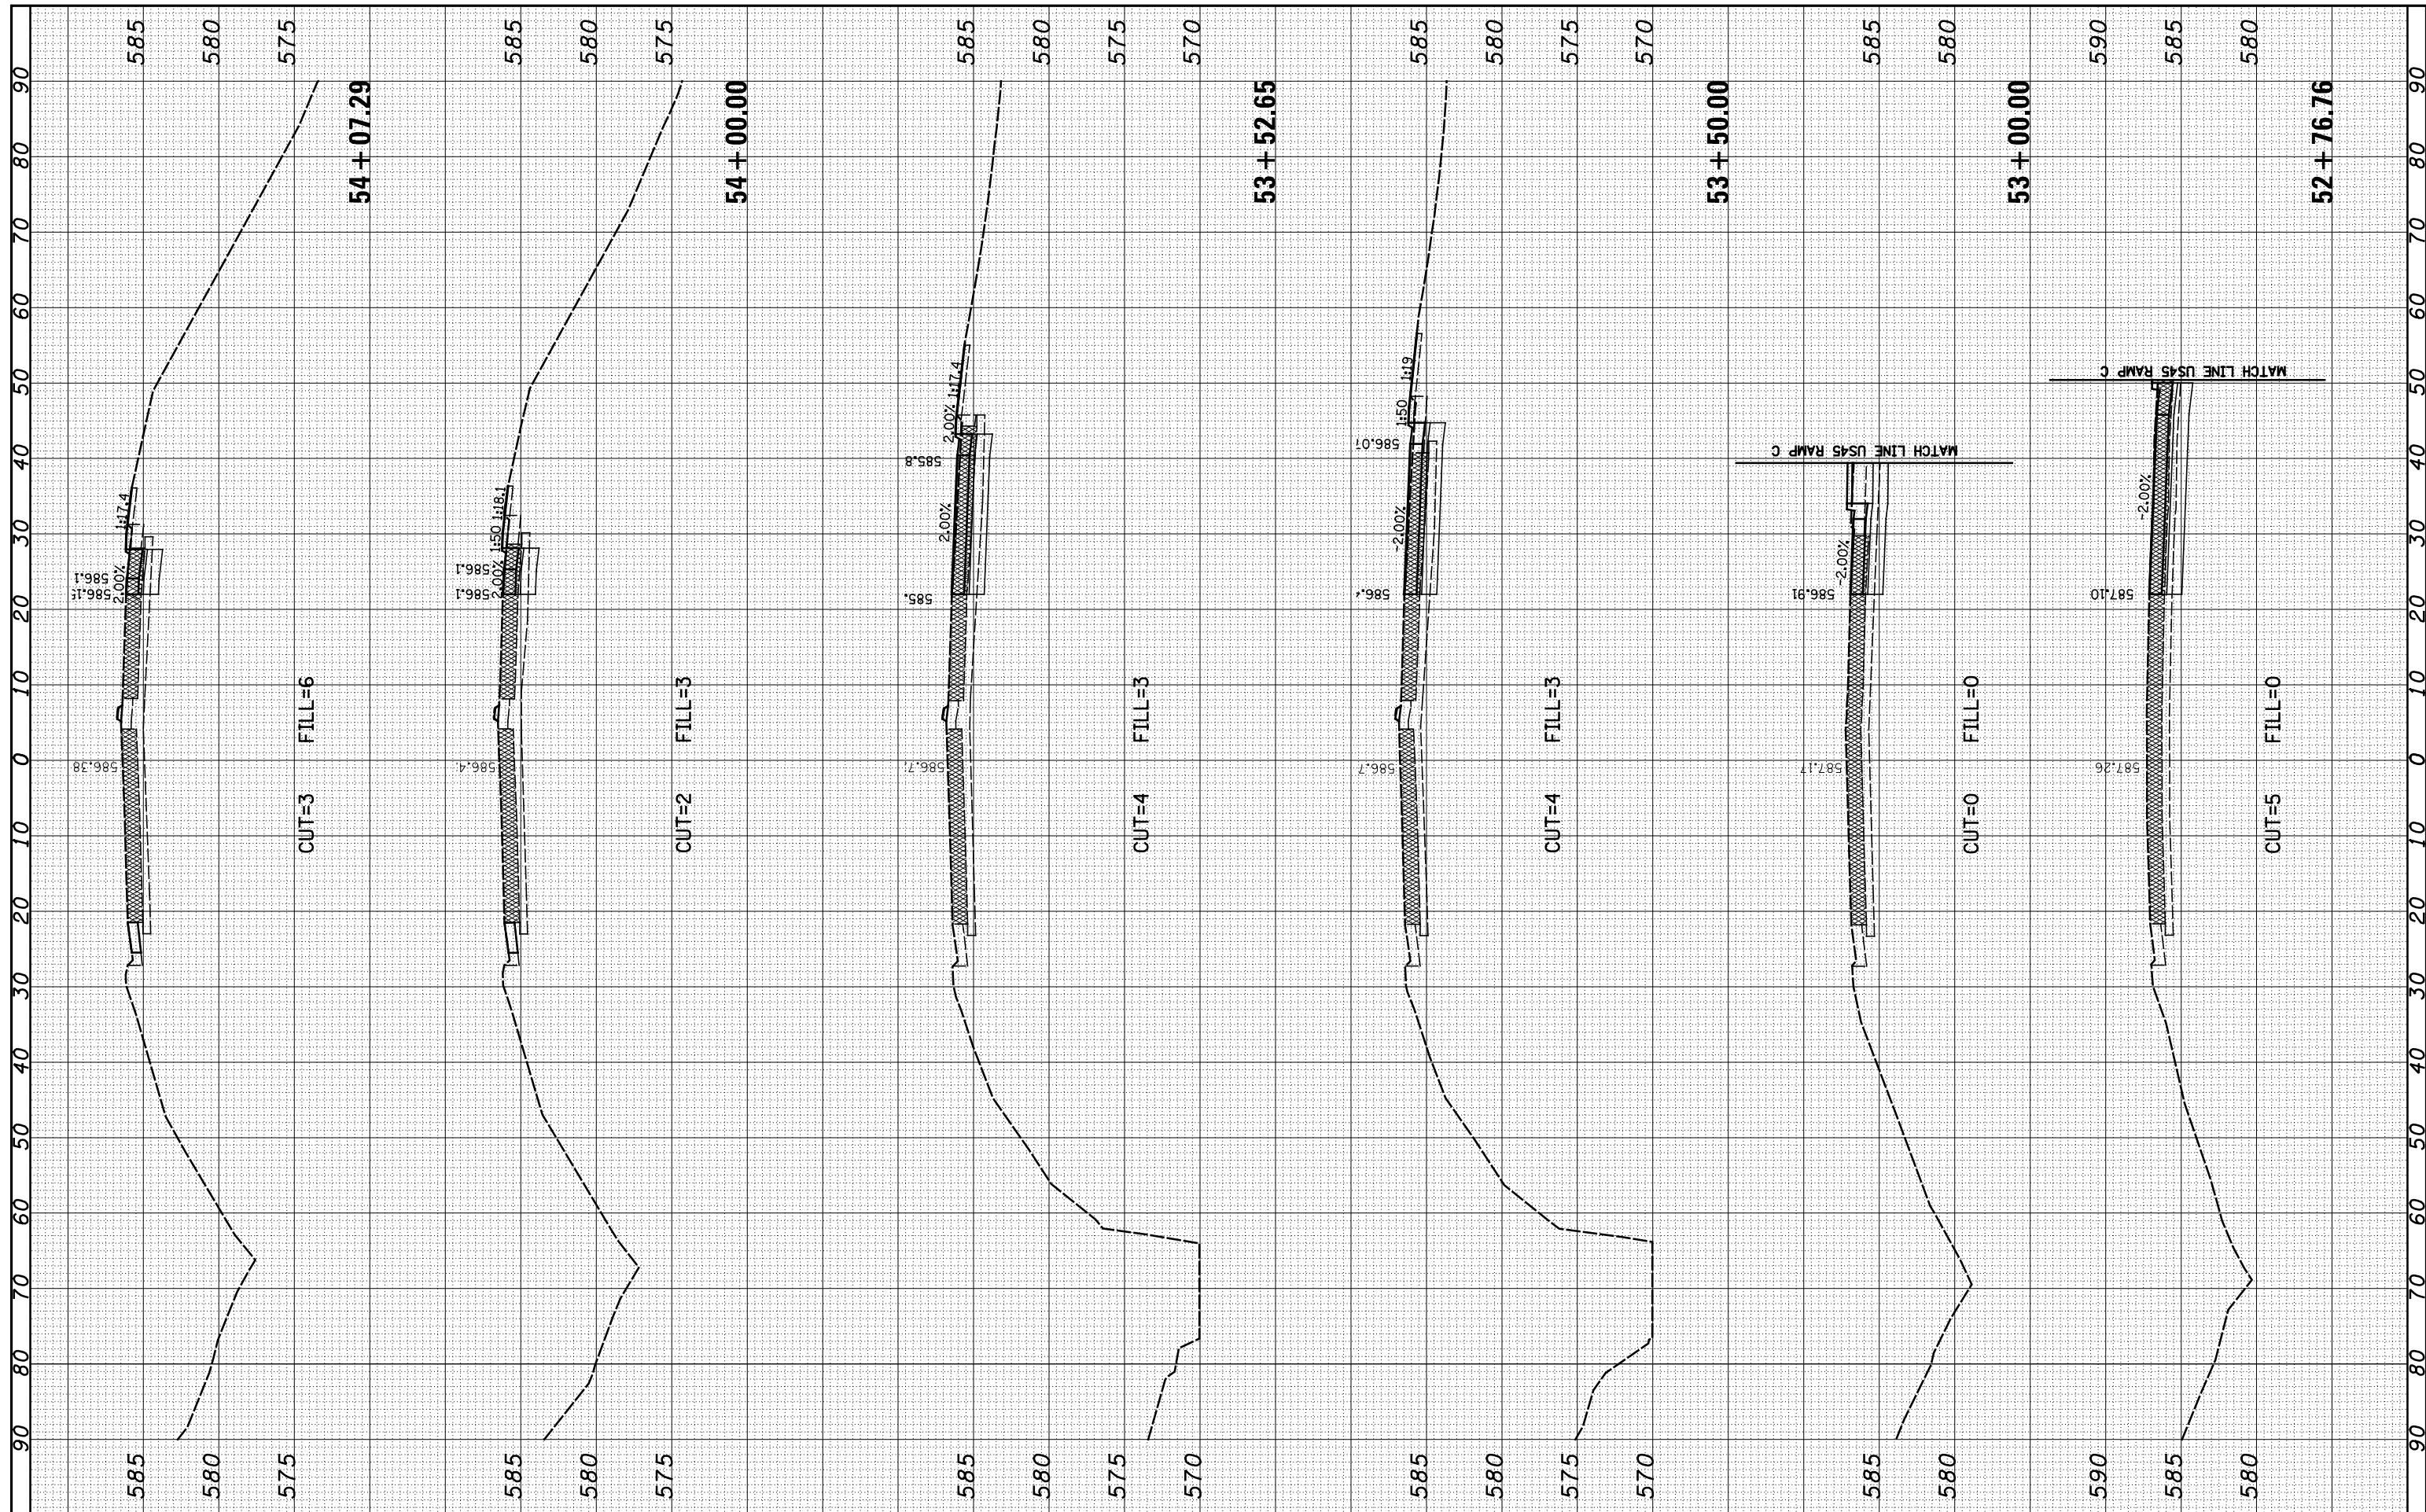

FILE NAME = S:\Projects\403-00072.51-70\dgn\N Tr\I\kxsh\US45.dgn

USER NAME = *USER*
 DESIGNED - JWS
 DRAWN - LEC
 CHECKED - BRM
 DATE - 3-25-08

REVISED -
 REVISED -
 REVISED -
 REVISED -

STATE OF ILLINOIS
 DEPARTMENT OF TRANSPORTATION

CROSS SECTIONS - US ROUTE 45
 SCALE: 1"=10'
 SHEET NO. 4 OF 14 SHEETS
 STA. 52+76.76 TO STA. 54+07.29

F. A. RT. E.	SECTION	COUNTY	TOTAL SHEETS	SHEET NO.
57/70	(25-4)R	EFFINGHAM	1760	797
CONTRACT NO. 74295				
FED. ROAD DIST. NO.		ILLINOIS FED. AID PROJECT		