


FINAL SURVEY	SURVEYED	BY	DATE
NO.	PLOTTED		
	TEMPLATE		
	AREAS CHECKED		

ORIGINAL SURVEY	SURVEYED	BY	DATE
NO.	PLOTTED		
	TEMPLATE		
	AREAS CHECKED		

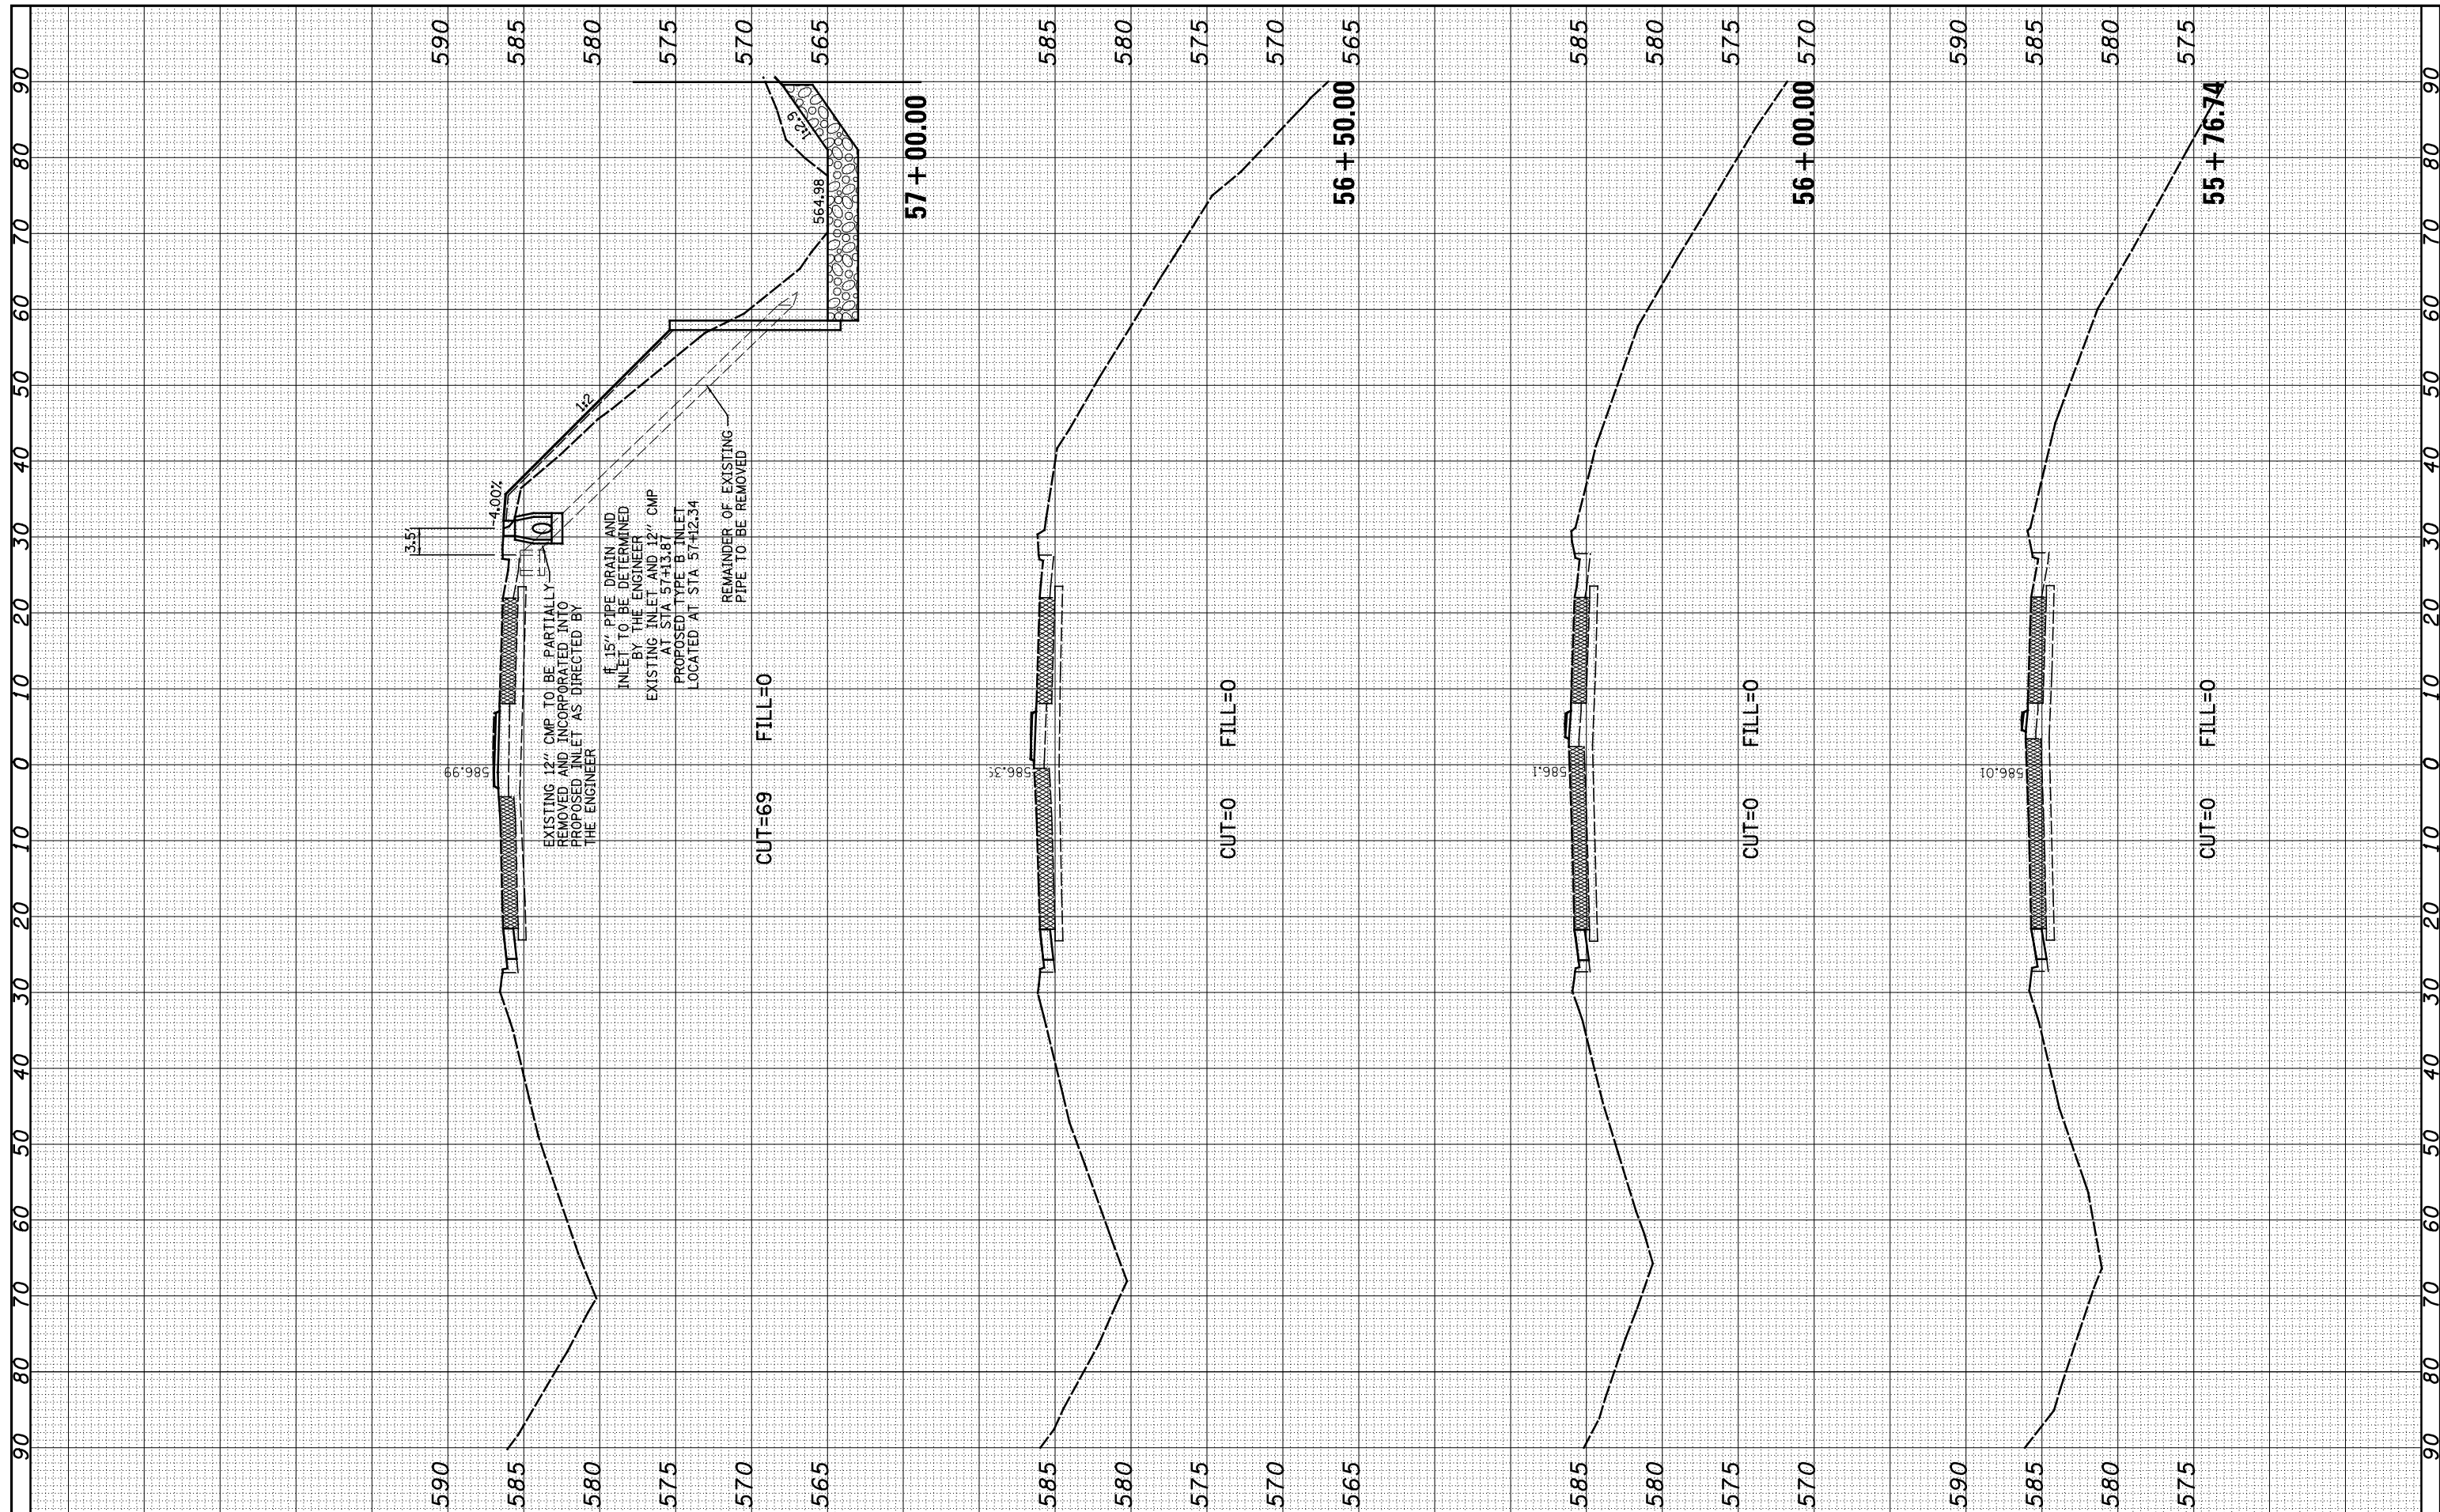

FILE NAME = S:\Projects\403-00072-57-70\dgn\N Tr\l\l\ks\HUS45.dgn

USER NAME = *USER*

PLOT SCALE = *SCALE*

PLOT DATE = *DATE*

DESIGNED - JWS

DRAWN - LEC

CHECKED - BRM

DATE -

REVISED -

REVISED -

REVISED -

REVISED -

STATE OF ILLINOIS
DEPARTMENT OF TRANSPORTATION

SCALE: 10 SHEET NO. 6 OF 14 SHEETS STA. 55+76.74 TO STA. 57+00.00

CROSS SECTIONS - US ROUTE 45

F. # & A1	SECTION	COUNTY	TOTAL SHEETS	SHEET NO.
RT#				
57/70	(25-4)R	EFFINGHAM	1760	799
CONTRACT NO. 74295				
FED. ROAD DIST. NO.		ILLINOIS FED. AID PROJECT		