


BY	DATE

ORIGINAL SURVEY	SURVEYED	BY	DATE
NOTE BOOK	PLOTTED		

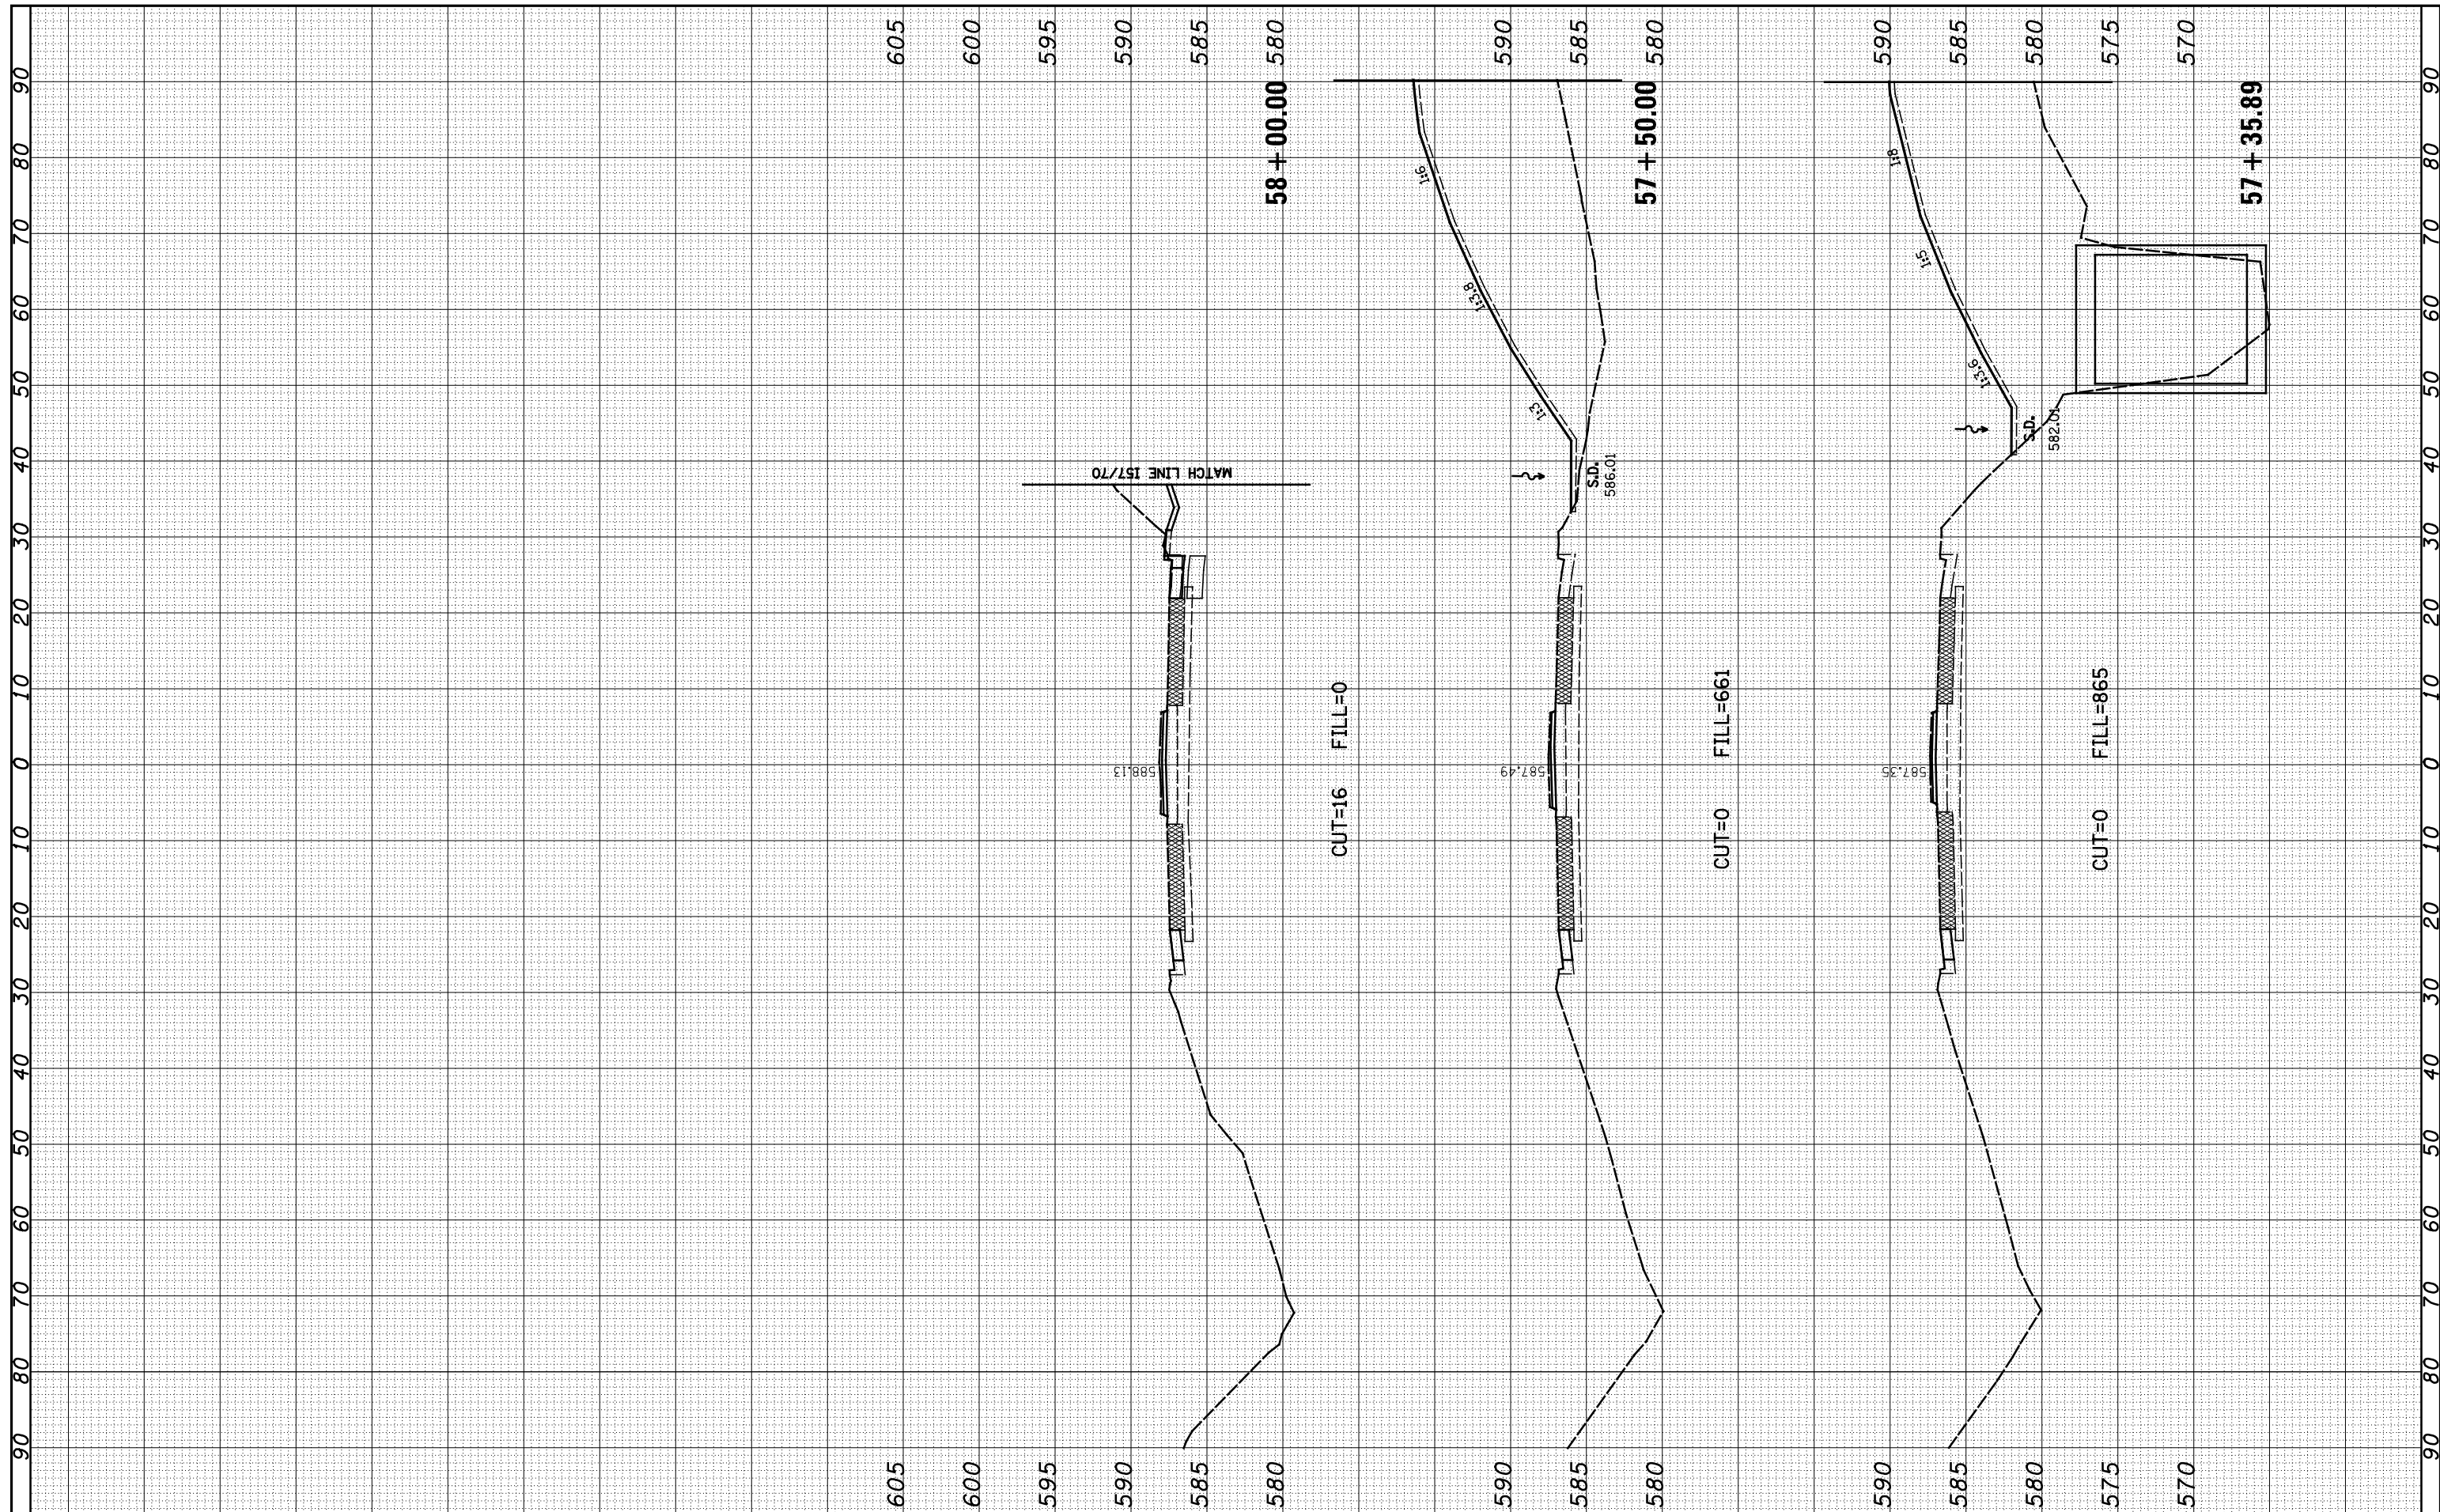

FILE NAME = S:\Projects\403-00072-57-70\dgn\N Tr\LV\ksa\US45.dgn

USER NAME = \*USER\*

PLOT SCALE = \*SCALE\*

PLOT DATE = \*DATE\*

DESIGNED - JWS

DRAWN - LEC

CHECKED - BRM

DATE -

REVISED -

REVISED -

REVISED -

REVISED -

**STATE OF ILLINOIS  
DEPARTMENT OF TRANSPORTATION**

**CROSS SECTIONS - US ROUTE 45**

SCALE: 10

SHEET NO. 7 OF 14 SHEETS

STA. 57+35.89 TO STA. 58+00.00

F. A. RT.	SECTION	COUNTY	TOTAL SHEETS	SHEET NO.
57/70	(25-4)R	EFFINGHAM	1760	800
FED. ROAD DIST. NO. ILLINOIS FED. AID PROJECT			CONTRACT NO. 74295	