


FINAL SURVEY	SURVEYED	BY	DATE
NOTE BOOK	PLOTTED		
NO.	TEMPLATE		
	AREAS		
	CHECKED		

ORIGINAL SURVEY	SURVEYED	BY	DATE
NOTE BOOK	PLOTTED		
NO.	TEMPLATE		
	AREAS		
	CHECKED		

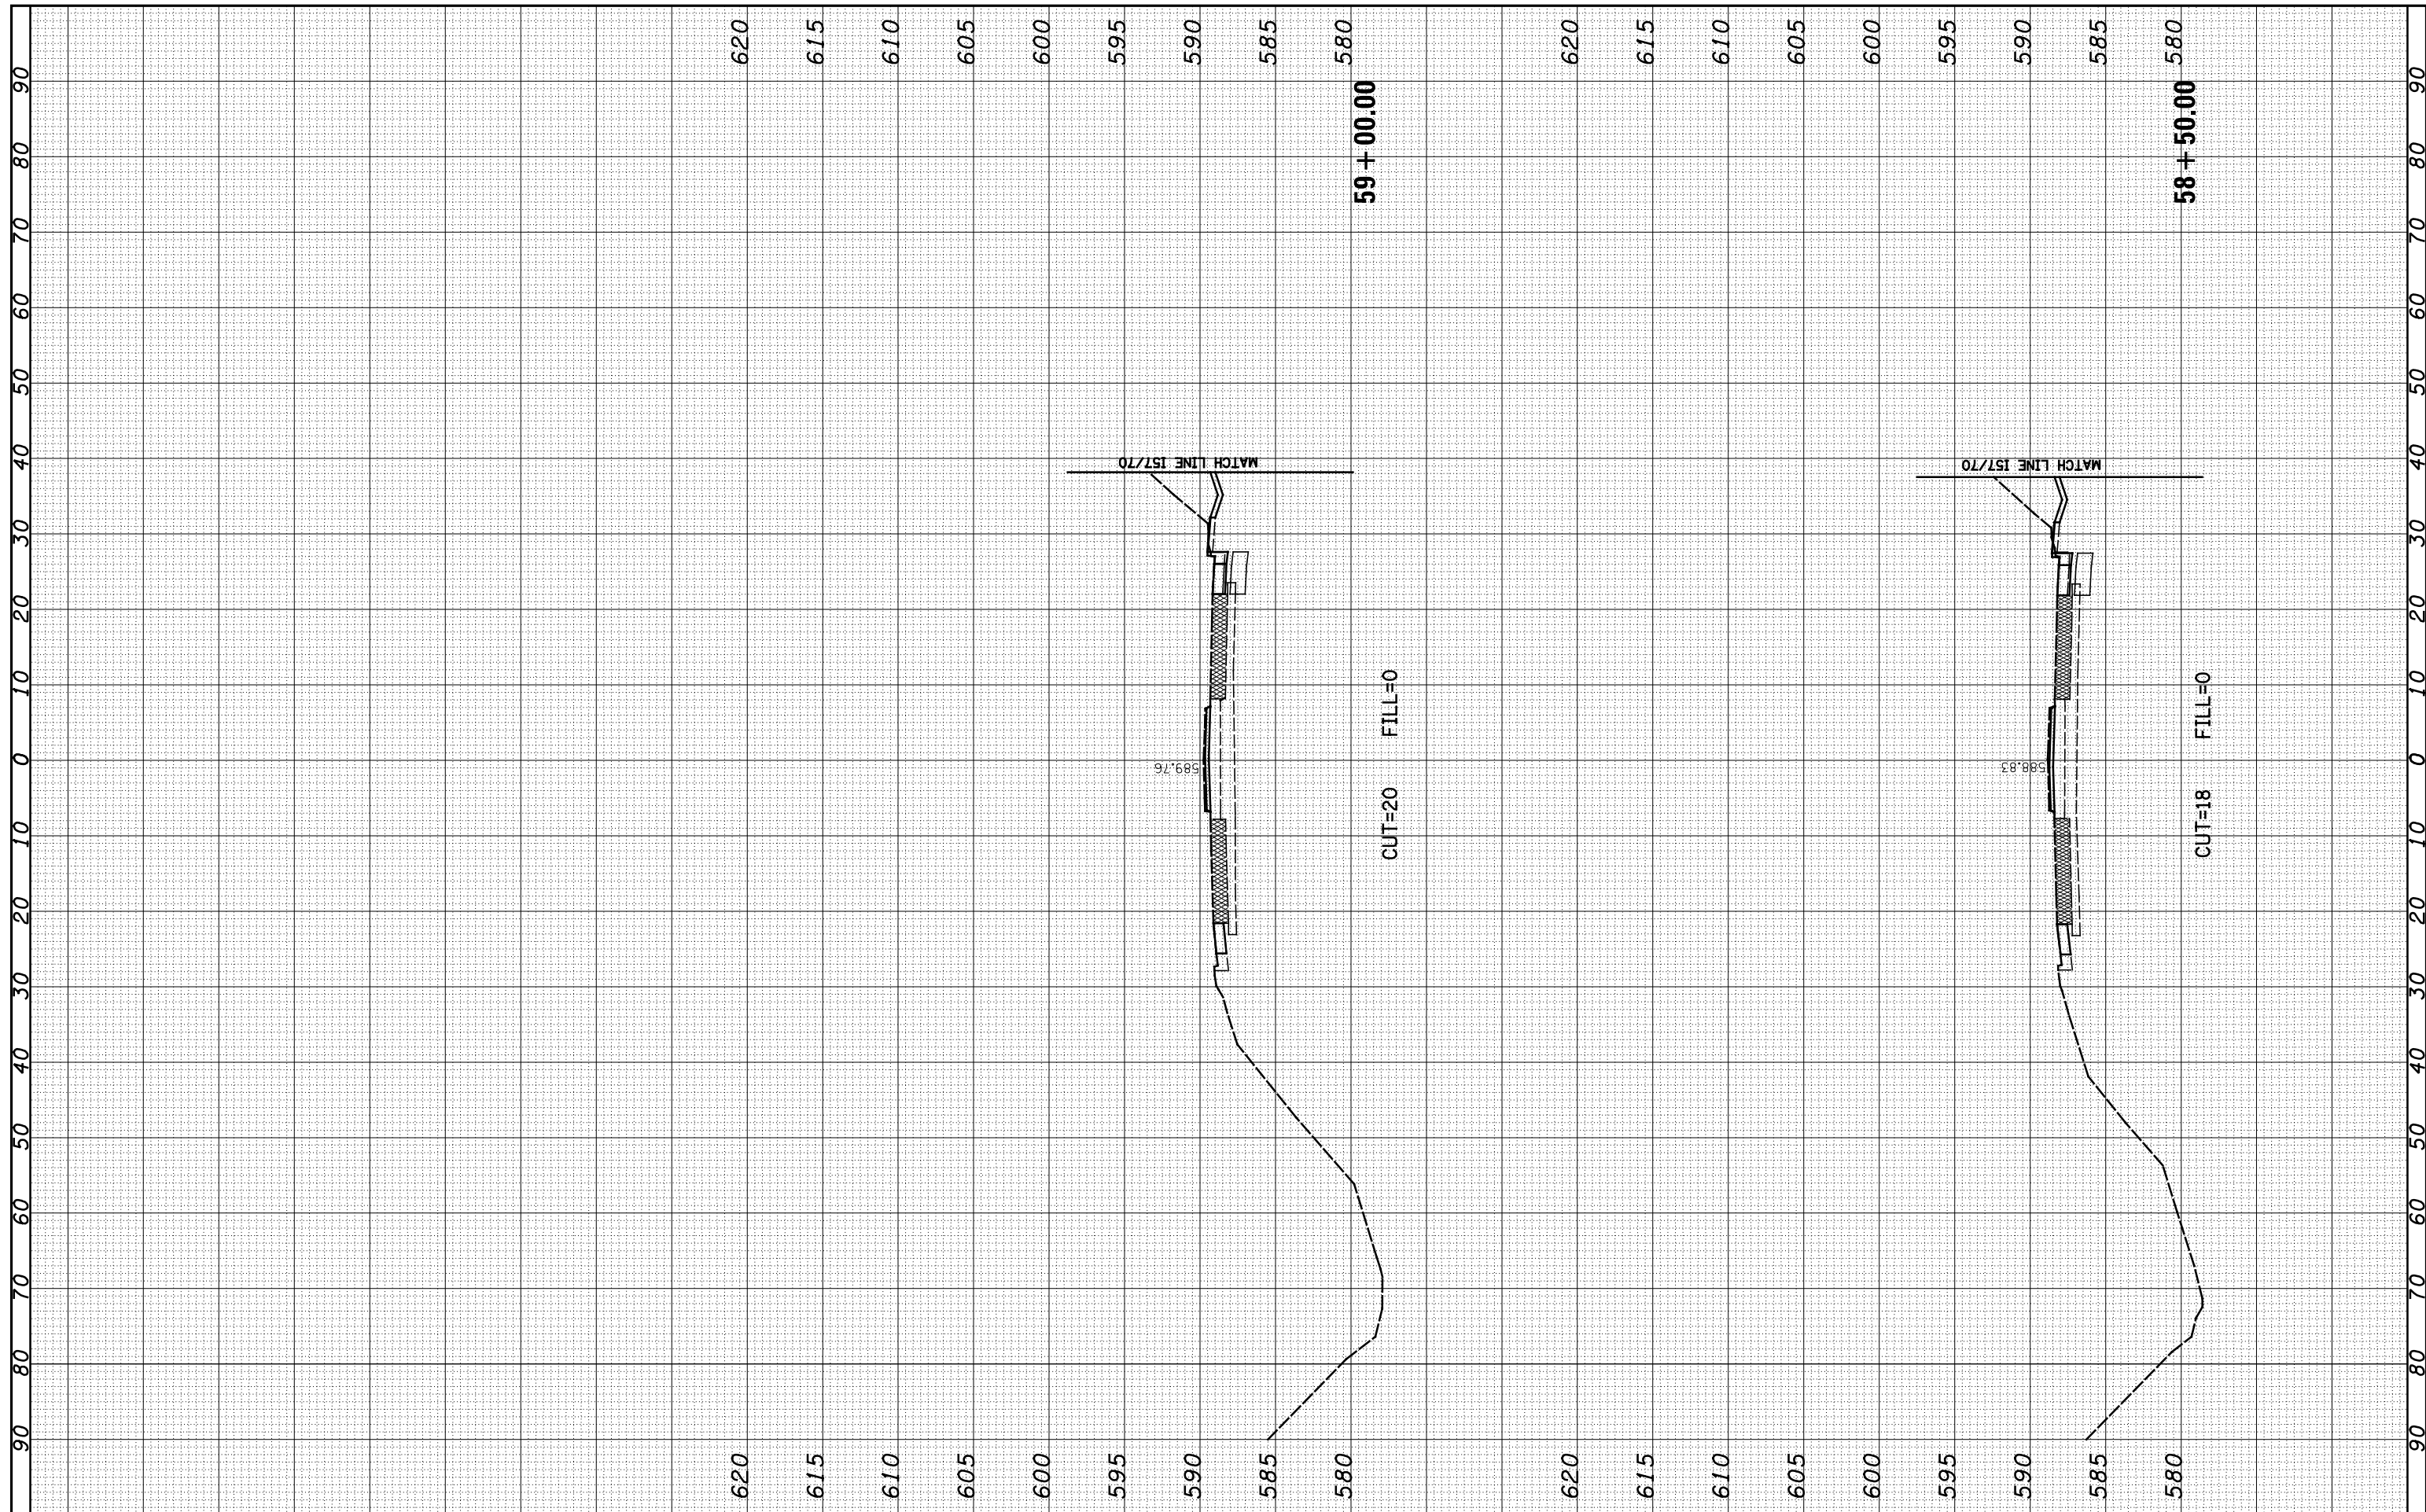

FILE NAME = S:\Projects\403-00072.57-70\dgn\N Tr\ILV\ksa\US45.dgn

USER NAME = *USER*

PLOT SCALE = *SCALE*

PLOT DATE = *DATE*

DESIGNED - JWS

DRAWN - LEC

CHECKED - BRM

DATE -

REVISED -

REVISED -

REVISED -

REVISED -

STATE OF ILLINOIS
DEPARTMENT OF TRANSPORTATION

SCALE: 10 SHEET NO. 8 OF 14 SHEETS STA. 58+50.00 TO STA. 59+00.00

CROSS SECTIONS - US ROUTE 45

F. & A1	SECTION	COUNTY	TOTAL SHEETS	SHEET NO.
RT. 57/70	(25-4)R	EFFINGHAM	1760	801
CONTRACT NO. 74295				
FED. ROAD DIST. NO.		ILLINOIS FED. AID PROJECT		