


DATE	
BY	
FINAL SURVEY	SURVEYED
NOTE BOOK	PLOTTED
NO.	TEMPLATE
	AREAS
	CHECKED

DATE	
BY	
ORIGINAL SURVEY	SURVEYED
NOTE BOOK	PLOTTED
NO.	TEMPLATE
	AREAS
	CHECKED

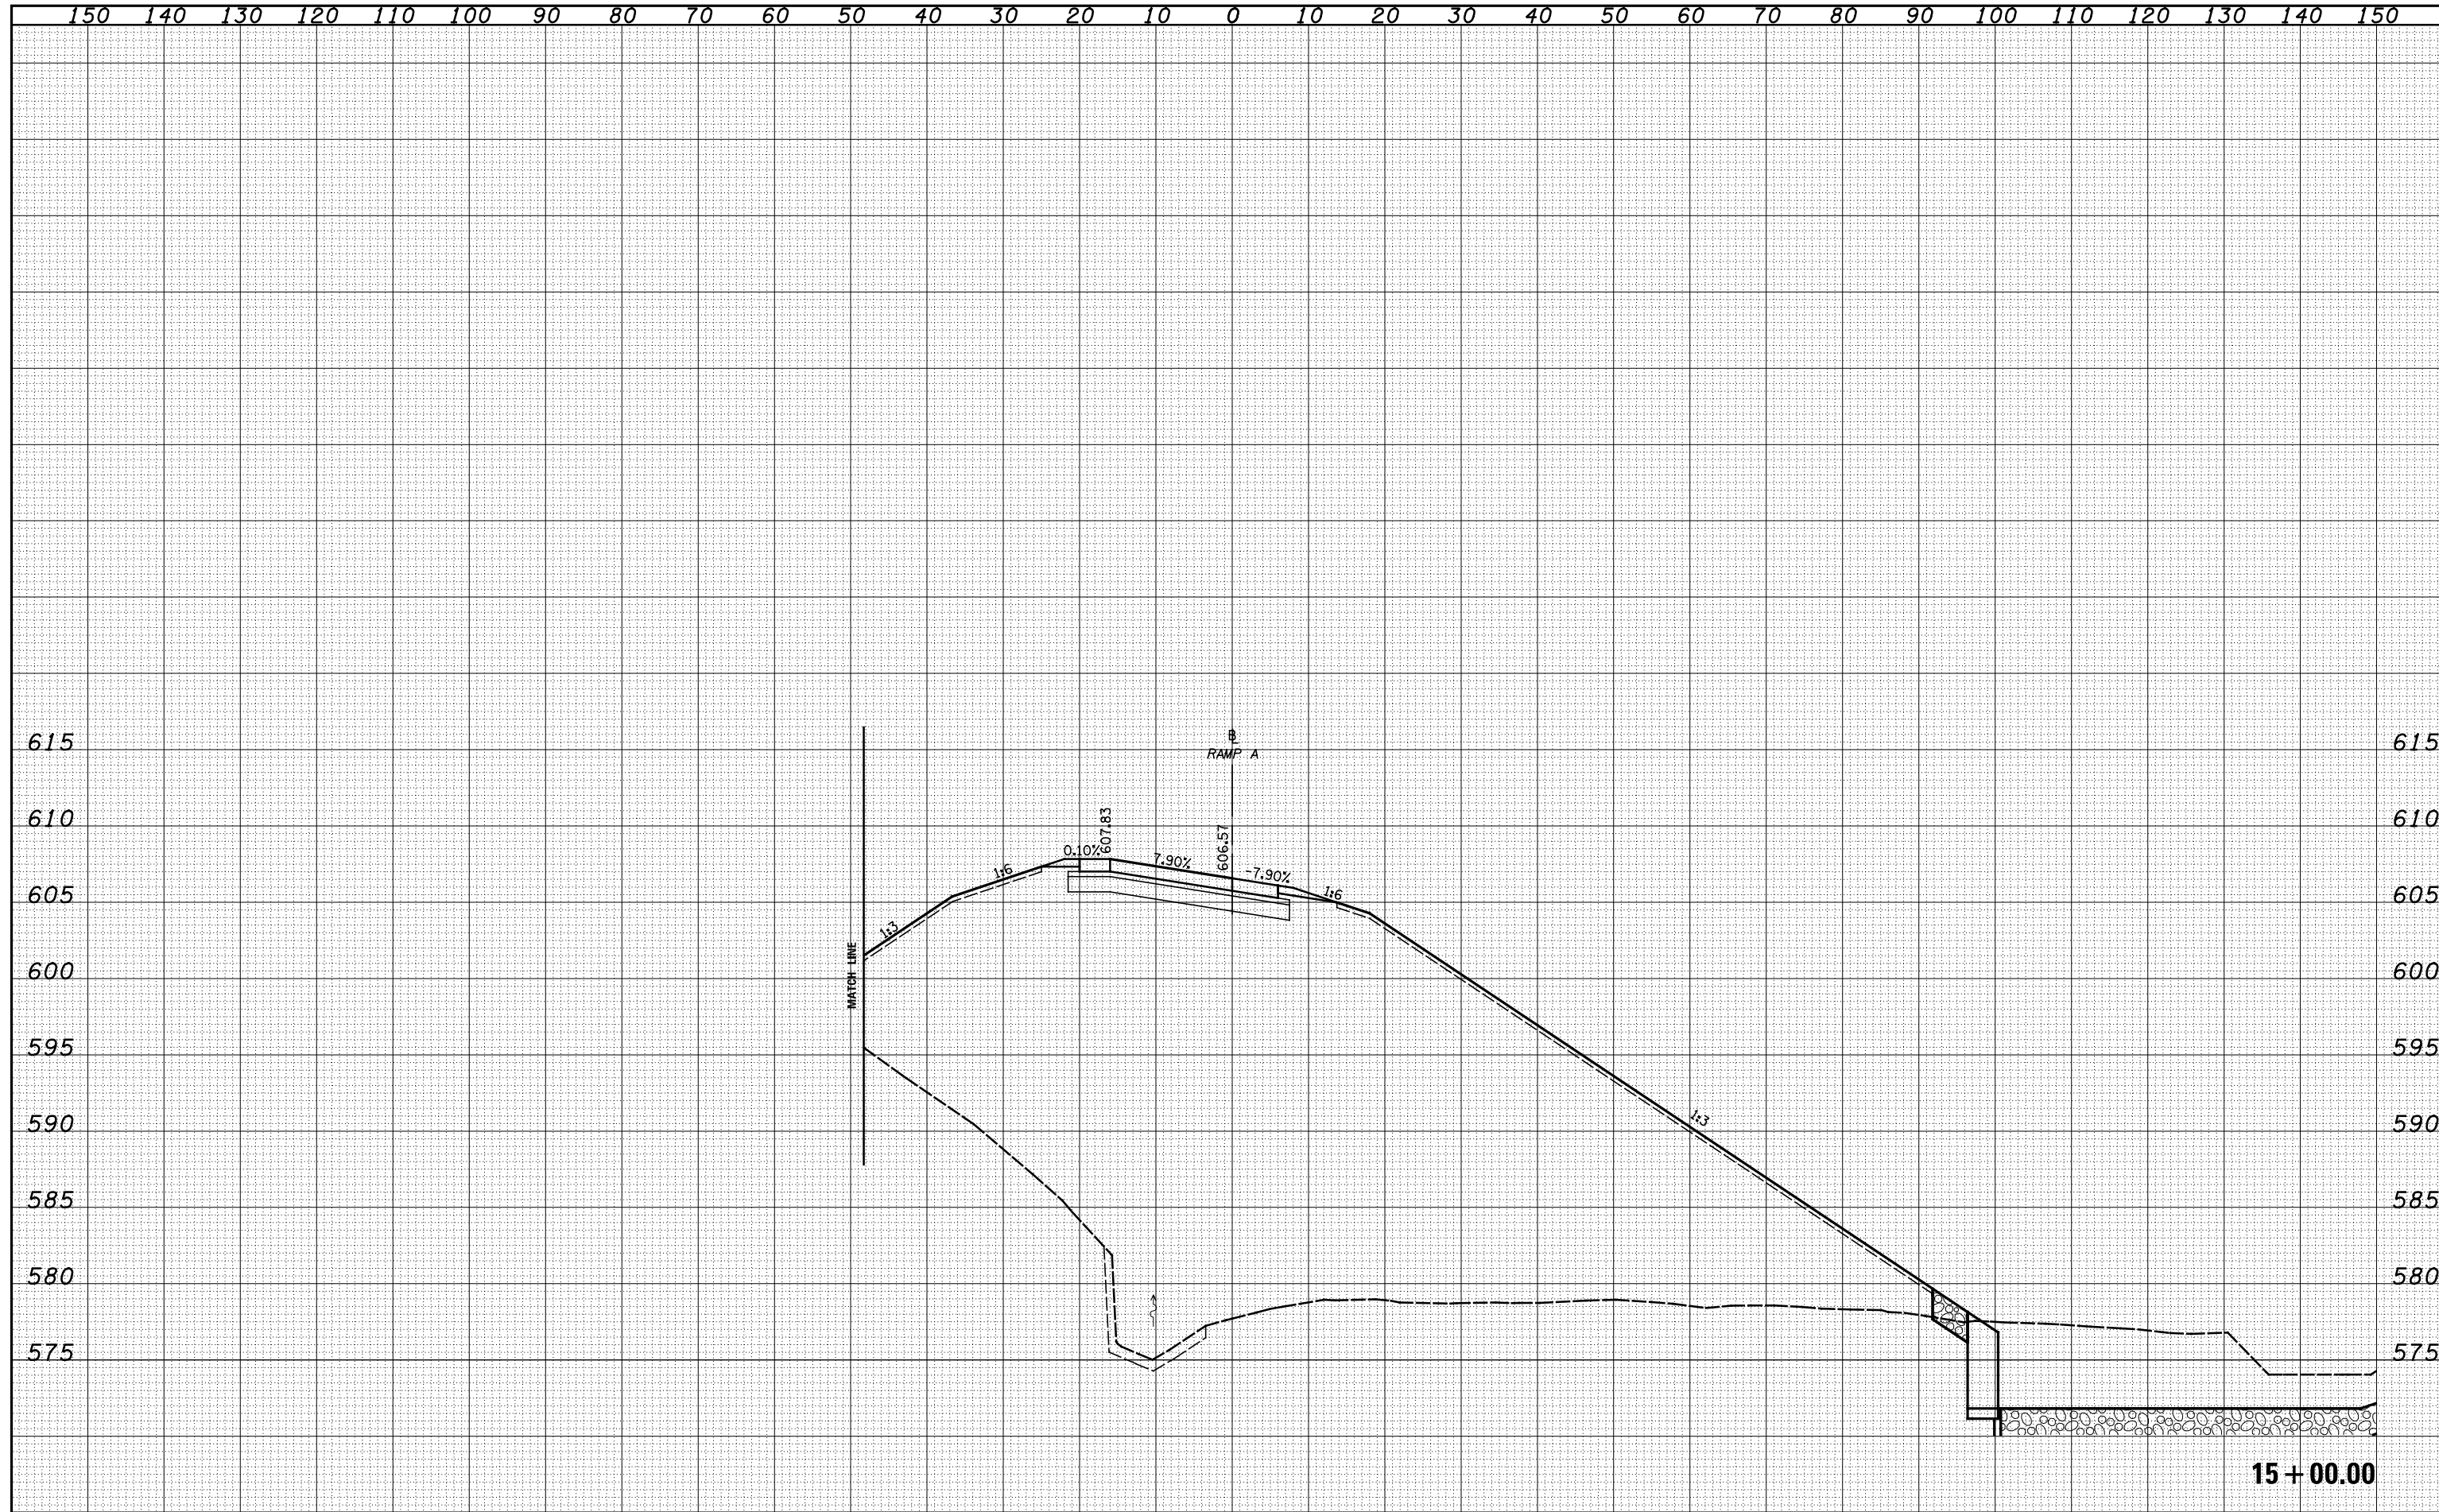

FILE NAME =	USER NAME = *USER*	DESIGNED -	REVISIED -	STATE OF ILLINOIS DEPARTMENT OF TRANSPORTATION	CROSS SECTIONS - US 45 - RAMP A			F.A. RTE.	SECTION	COUNTY	TOTAL SHEETS	SHEET NO.
S:\Projects\403-00072.57-70\dgn\Tr\ILV\ksah45a.dgn		DRAWN - LEC	REVISIED -		SCALE: 1"=10'	SHEET NO. 8 OF 25 SHEETS	STA. 15+00.00 TO STA. 15+00.00	57/70	(25-3,4R)	EFFINGHAM	1760	815
		CHECKED -	REVISIED -					CONTRACT NO. 74295				
		DATE -	REVISIED -					FED. ROAD DIST. NO. ILLINOIS FED. AID PROJECT				