


DATE	
BY	
SURVEYED	
PLOTTED	
TEMPLATE	
AREAS	
CHECKED	
FINAL SURVEY	
NOTE BOOK	
NO.	

DATE	
BY	
SURVEYED	
PLOTTED	
TEMPLATE	
AREAS	
CHECKED	
ORIGINAL SURVEY	
NOTE BOOK	
NO.	

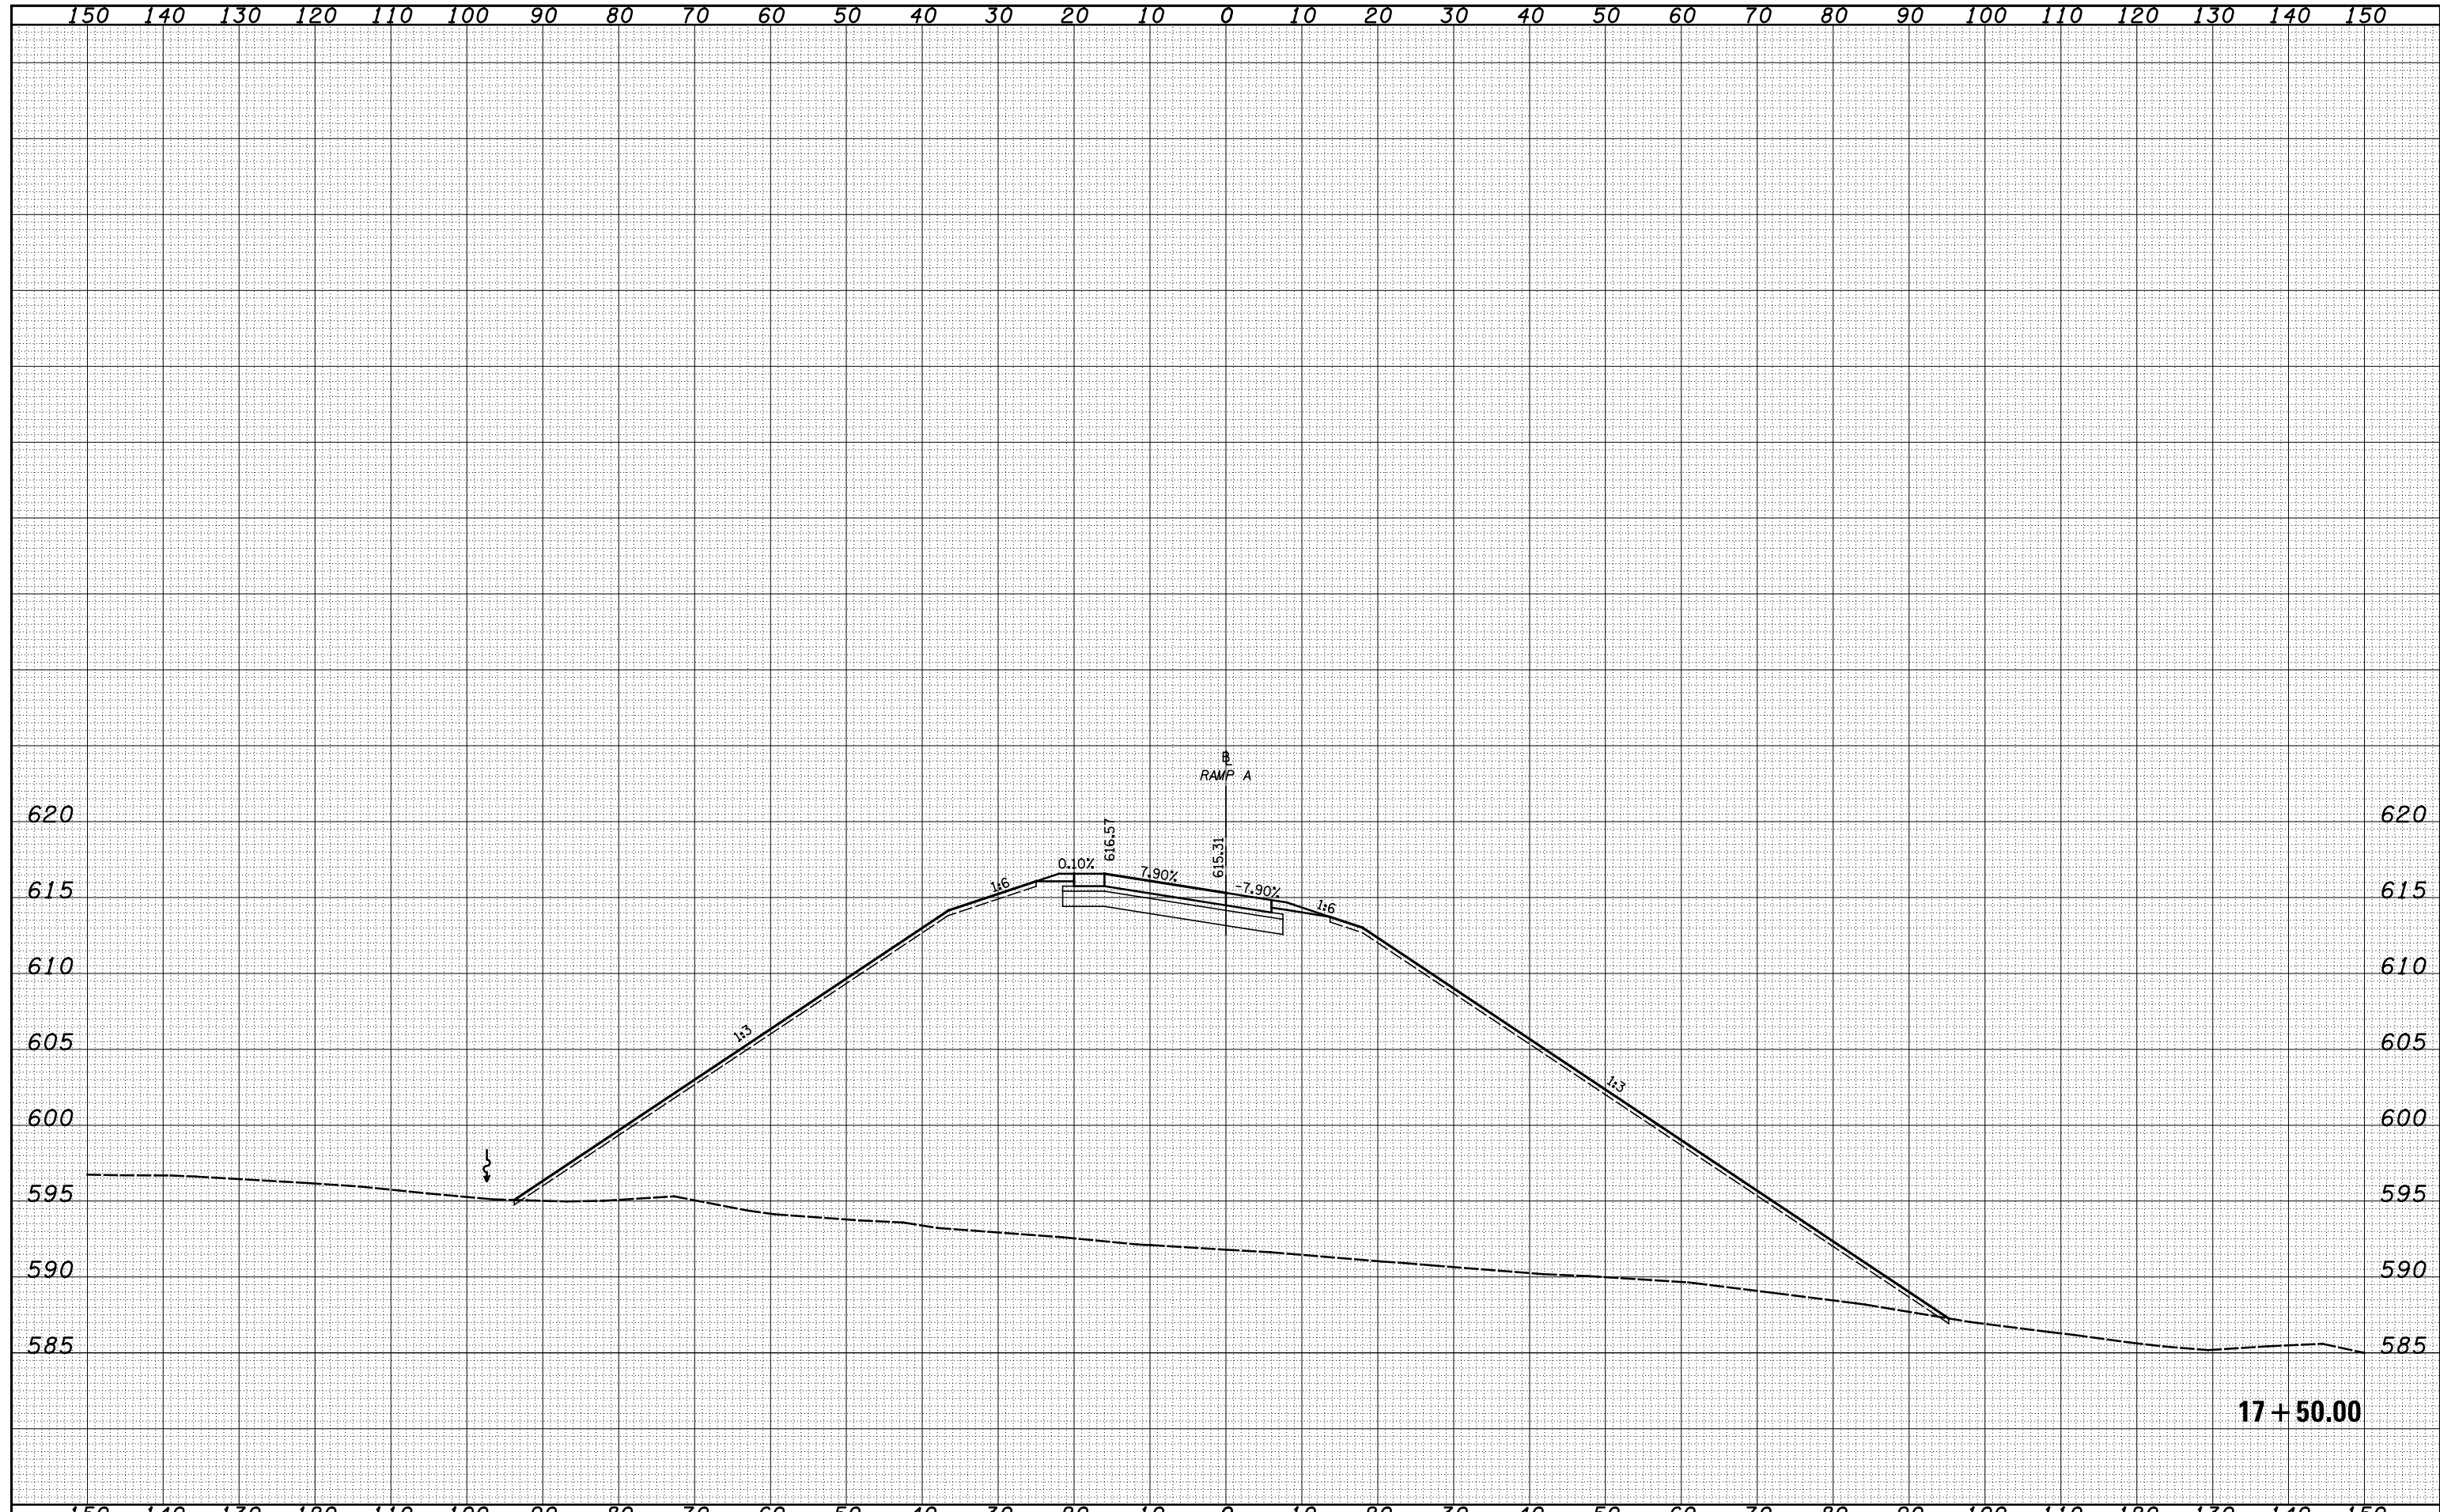

FILE NAME =	USER NAME = *USER*	DESIGNED -	REVISED -	STATE OF ILLINOIS DEPARTMENT OF TRANSPORTATION	CROSS SECTIONS - US 45 - RAMP A			F.A. RTE.	SECTION	COUNTY	TOTAL SHEETS	SHEET NO.
S:\Projects\403-00072.57-70\dgn\Tr\ILV\ksah45a.dgn		DRAWN - LEC	REVISED -					57/70	(25-3,4R)	EFFINGHAM	1760	822
PLOT SCALE = *SCALE*		CHECKED -	REVISED -		SCALE: 1"=10'			SHEET NO. 15 OF 25 SHEETS		STA. 17+50.00 TO STA. 17+50.00	CONTRACT NO. 74295	
PLOT DATE = *DATE*		DATE -	REVISED -		FED. ROAD DIST. NO. ILLINOIS FED. AID PROJECT							