


DATE	
BY	
SURVEYED	
PLOTTED	
TEMPLATE	
AREAS	
CHECKED	
FINAL SURVEY	
NOTE BOOK	
NO.	

DATE	
BY	
SURVEYED	
PLOTTED	
TEMPLATE	
AREAS	
CHECKED	
ORIGINAL SURVEY	
NOTE BOOK	
NO.	

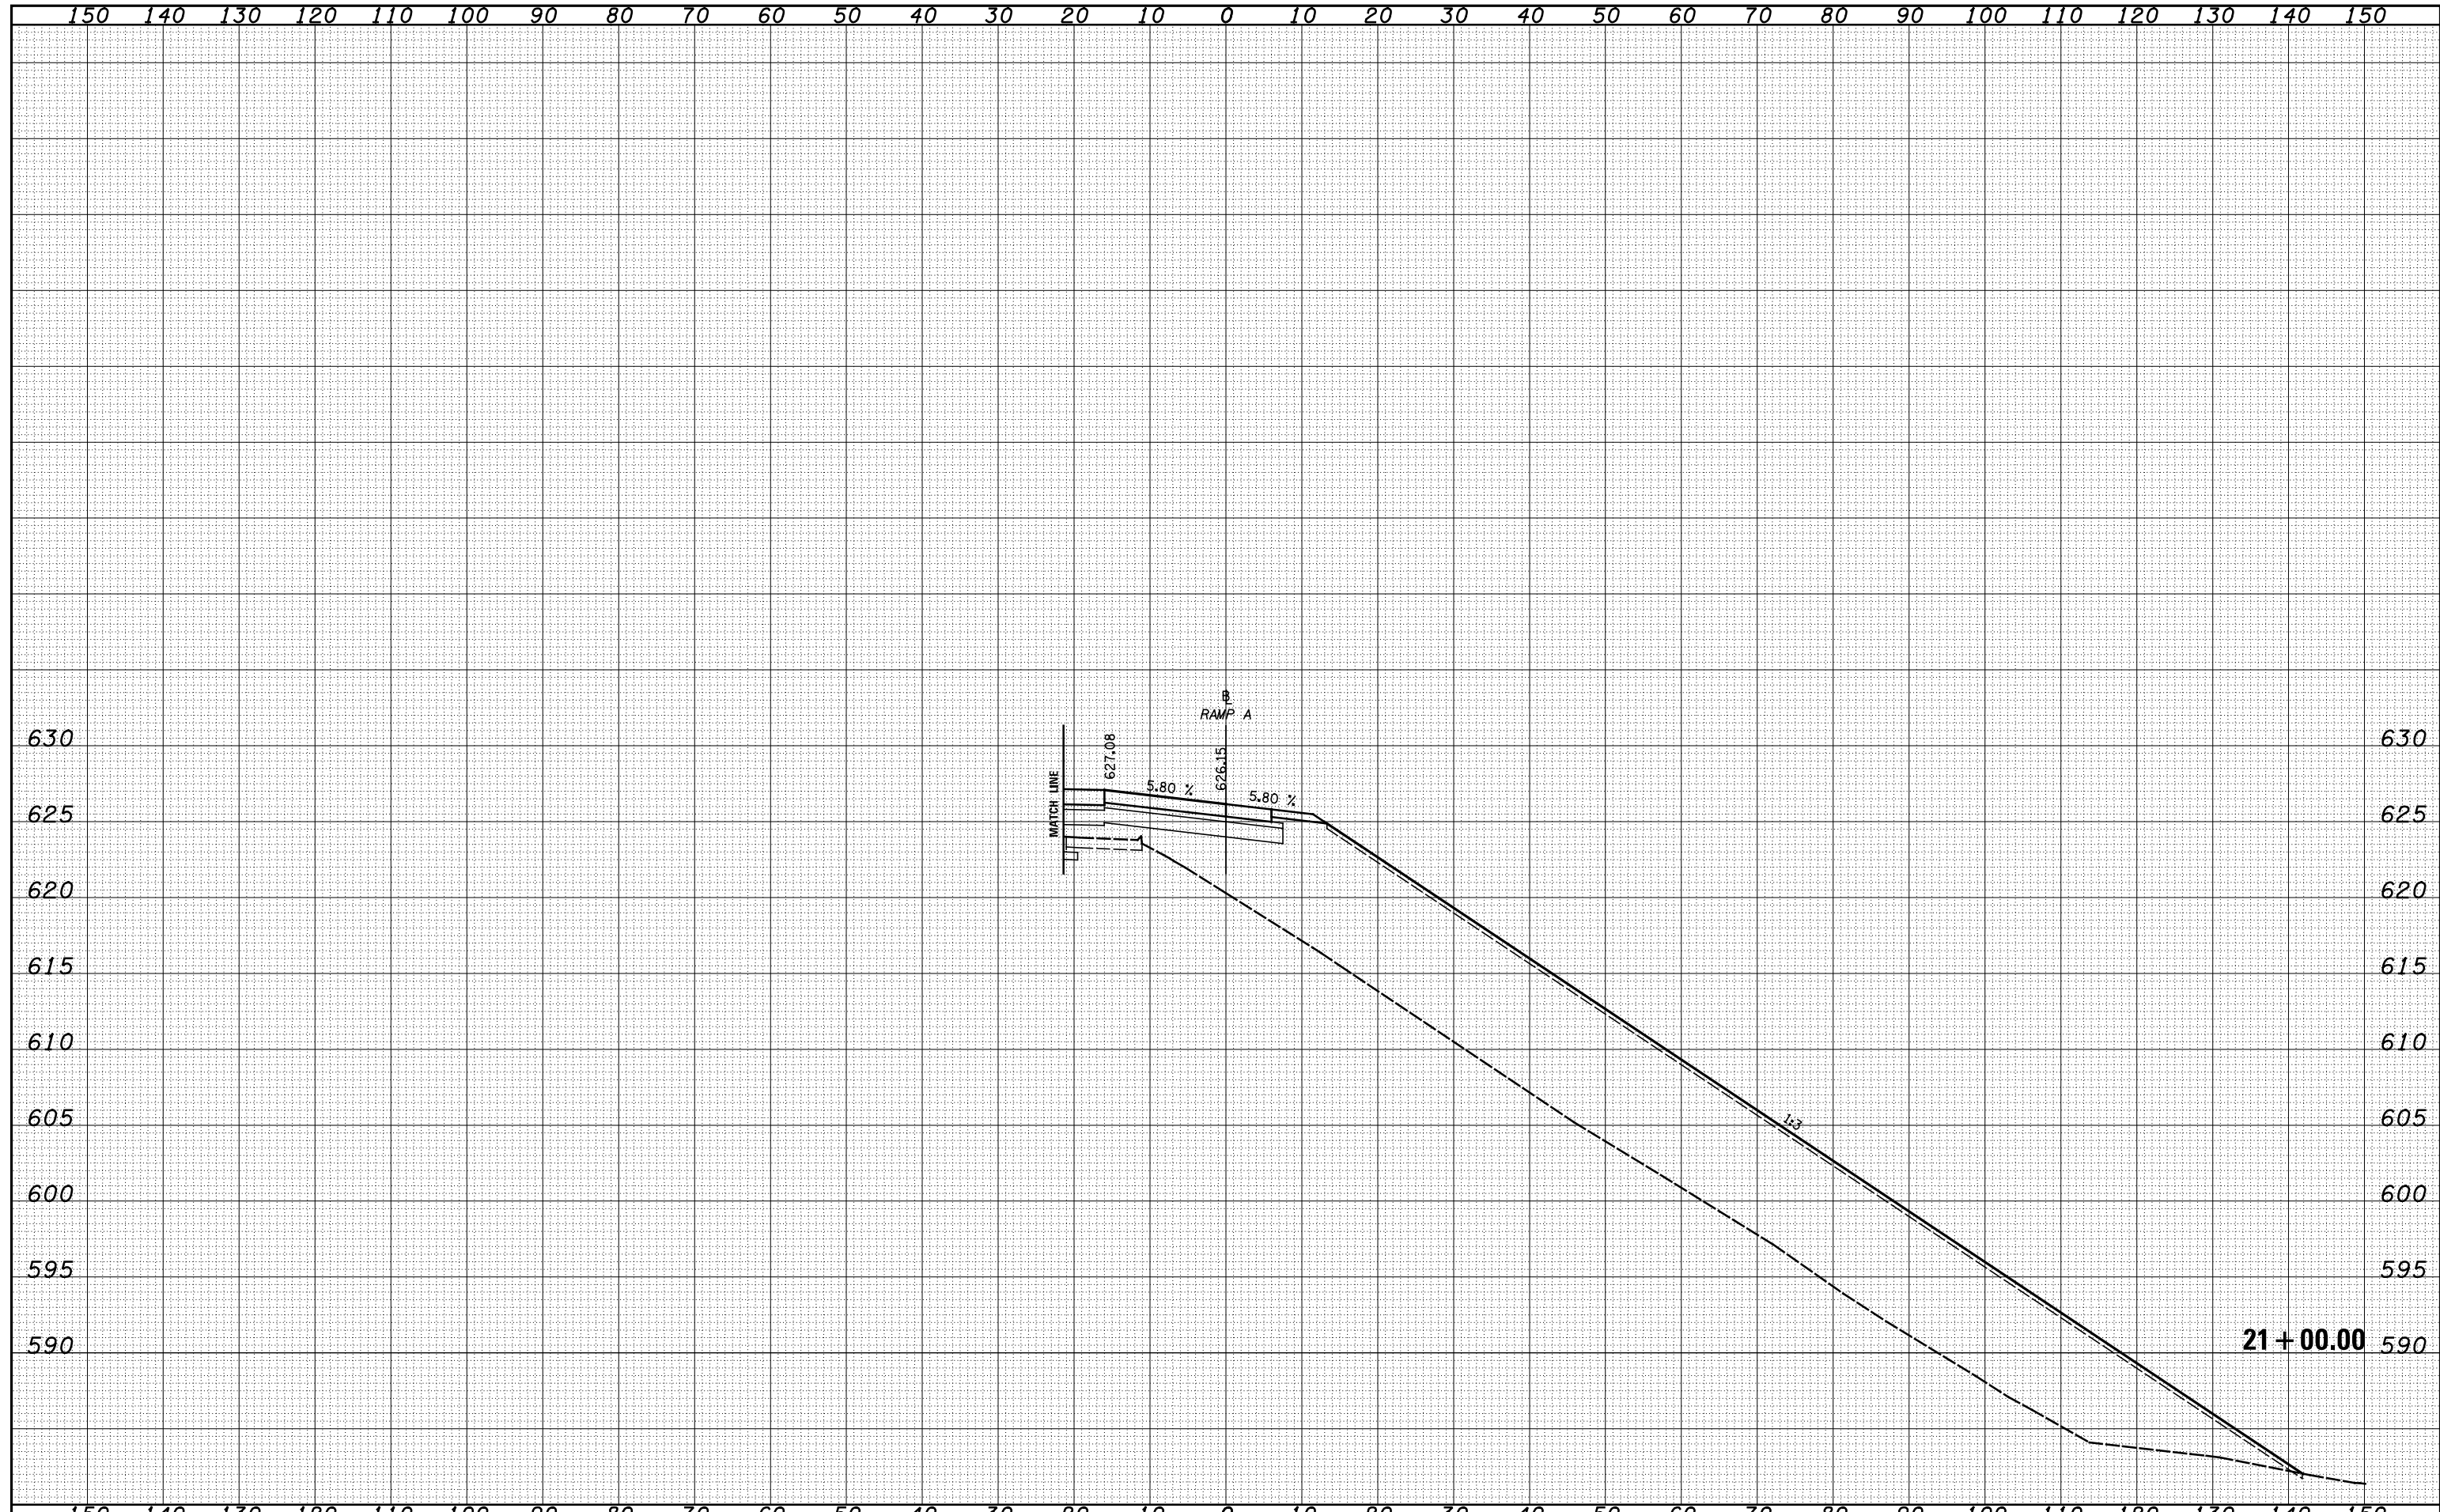

FILE NAME = S:\Projects\403-00072.57-70\dgn\Tr\ILV\ksah45a.dgn

USER NAME = *USERS*	DESIGNED -	REVISIED -
	DRAWN - LEC	REVISIED -
PLOT SCALE = *SCALE*	CHECKED -	REVISIED -
PLOT DATE = *DATE*	DATE -	REVISIED -

**STATE OF ILLINOIS
DEPARTMENT OF TRANSPORTATION**

CROSS SECTIONS - US 45 - RAMP A

SCALE: 1"=10' SHEET NO. 24 OF 25 SHEETS STA. 21+00.00 TO STA. 21+00.00

F.A. RTE.	SECTION	COUNTY	TOTAL SHEETS	SHEET NO.
57/70	(25-3,4R)	EFFINGHAM	1760	831
FED. ROAD DIST. NO. ILLINOIS FED. AID PROJECT			CONTRACT NO. 74295	