



DATE	
BY	
SURVEYED	
PLOTTED	
TEMPLATE	
AREAS	
CHECKED	
FINAL SURVEY	
NOTE BOOK	
NO.	

DATE	
BY	
SURVEYED	
PLOTTED	
TEMPLATE	
AREAS	
CHECKED	
ORIGINAL SURVEY	
NOTE BOOK	
NO.	

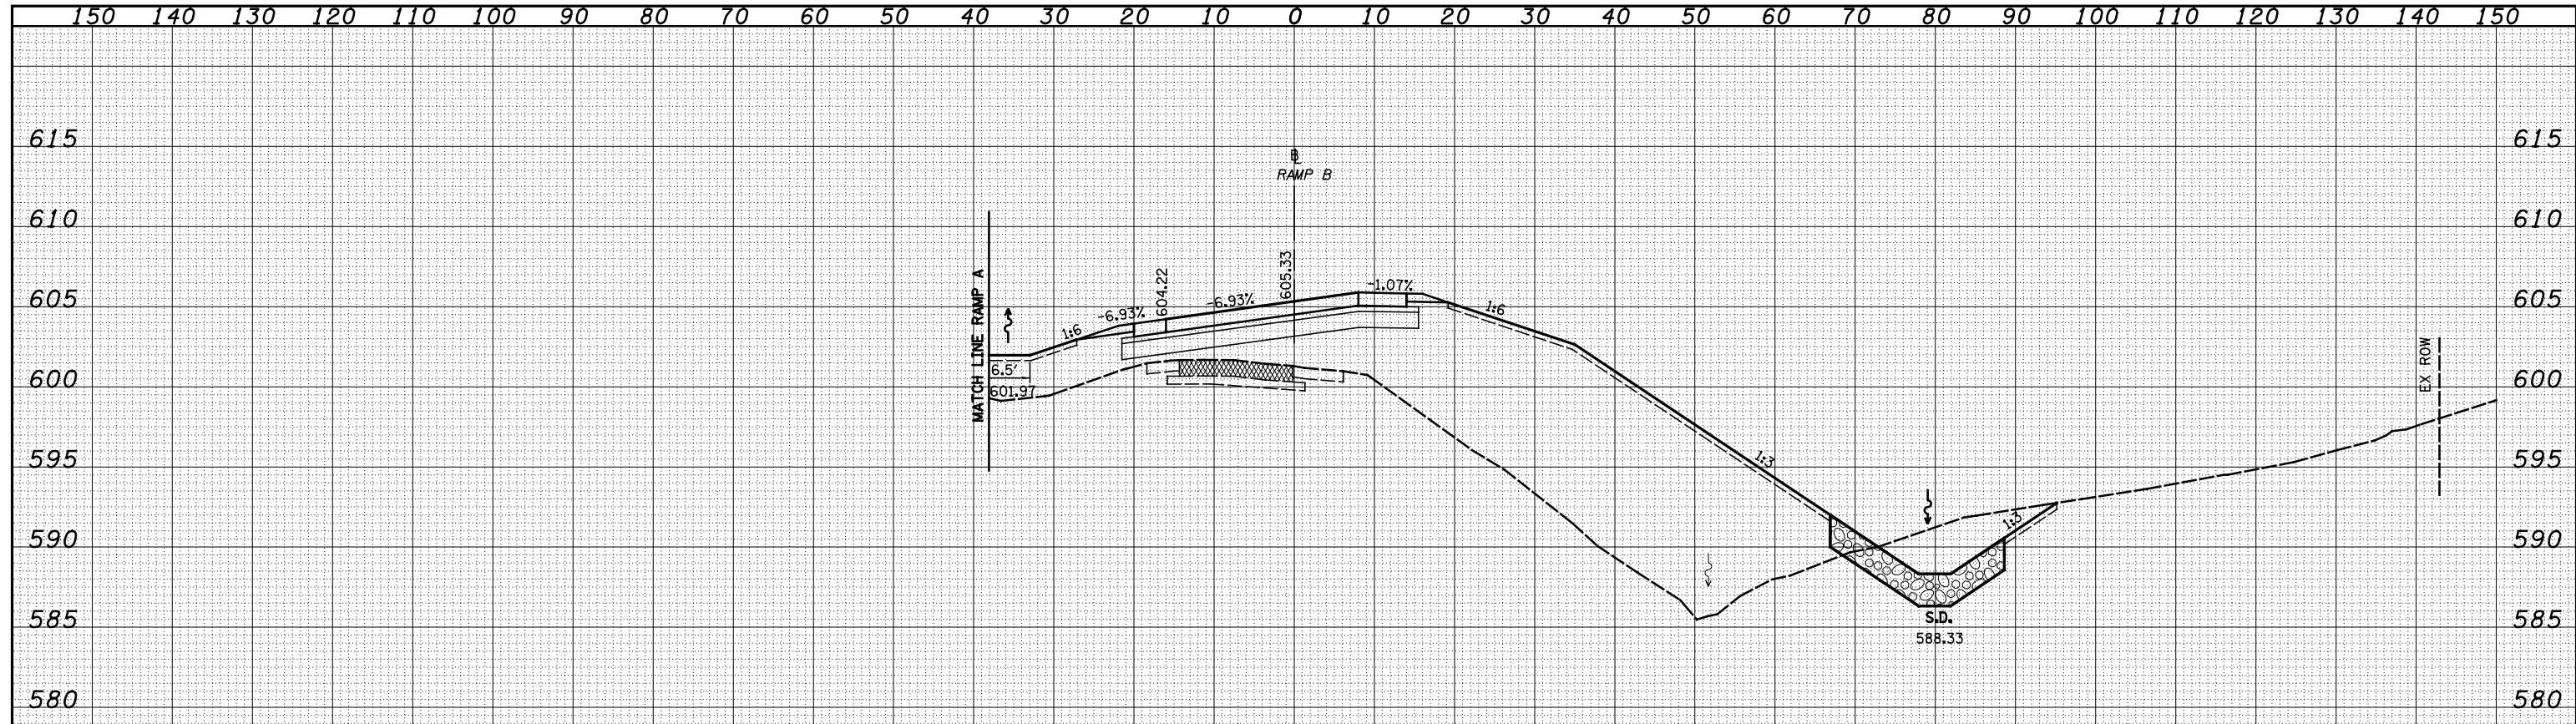

25 + 50.00

EX ROW  
152.98' RT

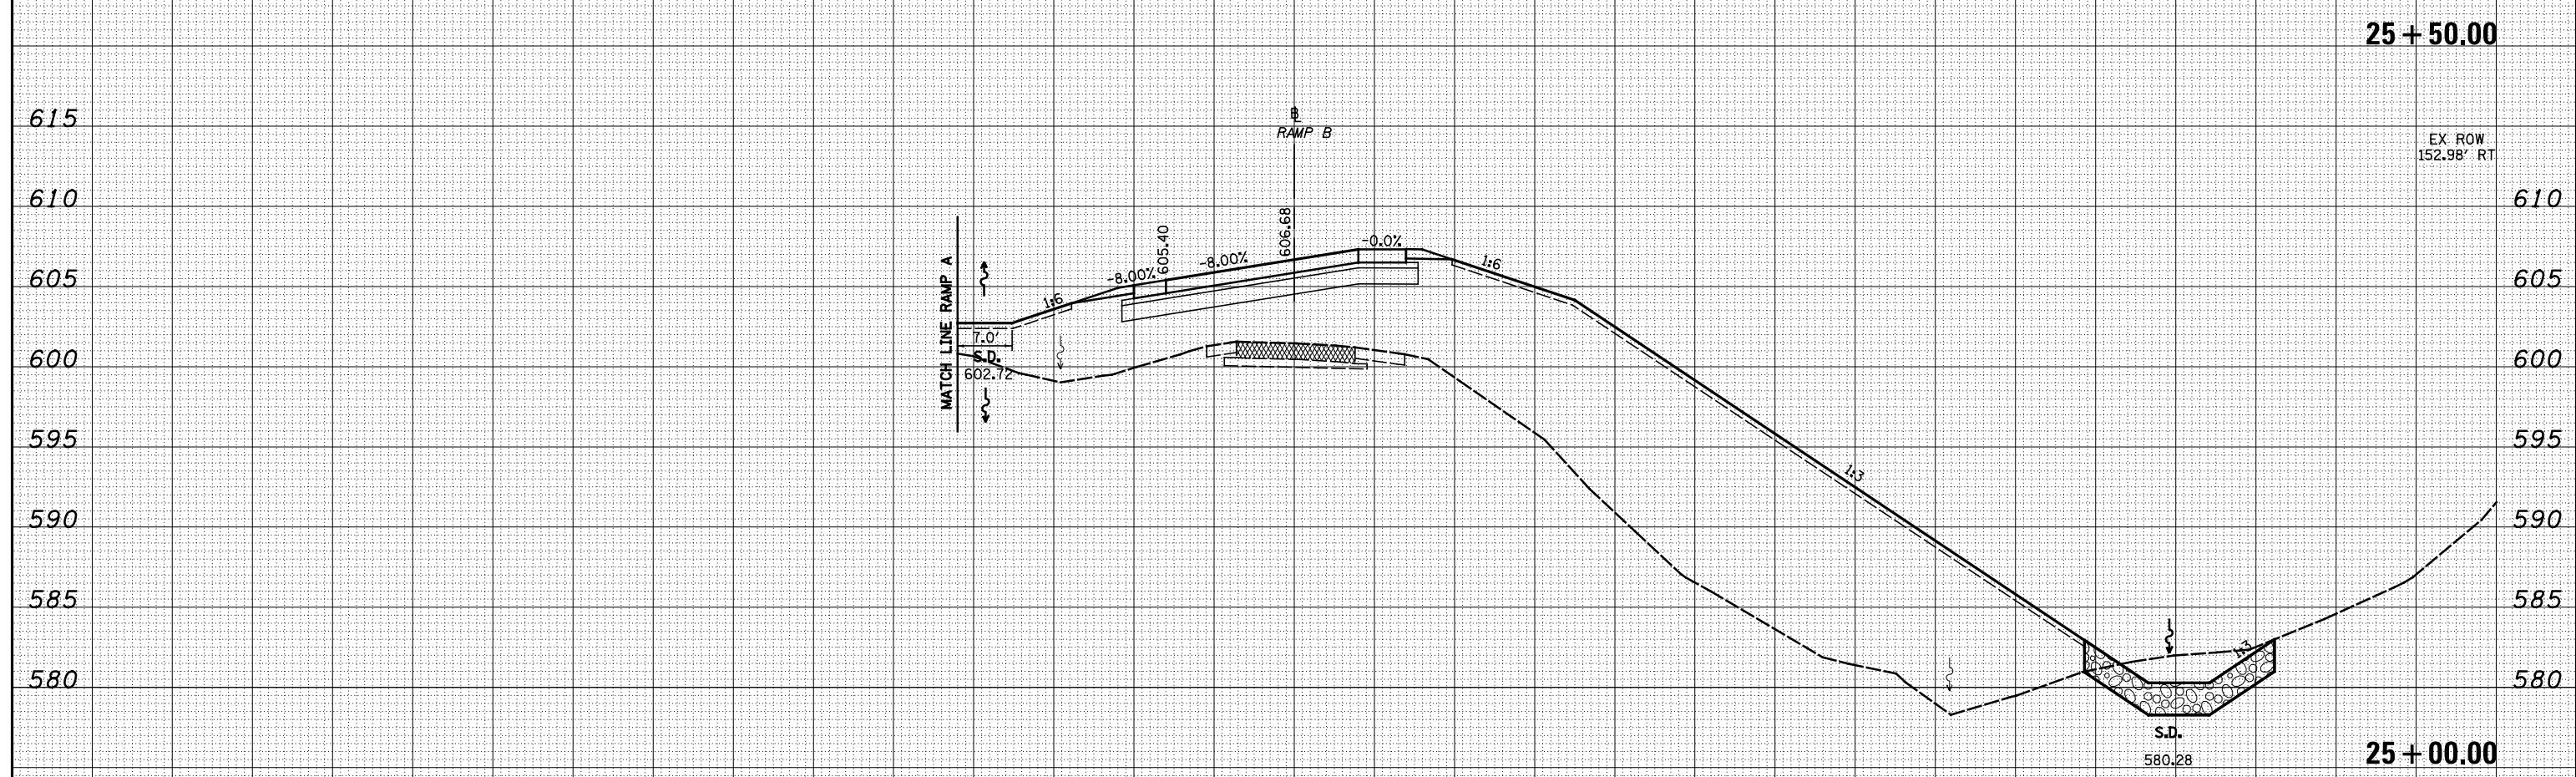

25 + 00.00

FILE NAME =	USER NAME = *USERS*	DESIGNED - JWS	REVISD -	<b>STATE OF ILLINOIS</b> <b>DEPARTMENT OF TRANSPORTATION</b>	<b>CROSS SECTIONS US 45 RAMP B</b>			F.A. RTE.	SECTION	COUNTY	TOTAL SHEETS	SHEET NO.
S:\Projects\03-00072.51-70.dgn\11 In\A\sect45R.dgn		DRAWN - LEC	REVISD -		SCALE: 1"=10'	SHEET NO. 14 OF 17 SHEETS	STA. 25+00.00 TO STA. 25+50.00	57/70	(25-4)R	EFFINGHAM	1760	846
		CHECKED - BEM	REVISD -					CONTRACT NO. 74295				
		DATE - 3-25-08	REVISD -					FED. ROAD DIST. NO. ILLINOIS FED. AID PROJECT				