


DATE	
BY	
FINAL SURVEY	SURVEYED
NOTE BOOK	PLOTTED
NO.	TEMPLATE
	AREAS
	CHECKED

DATE	
BY	
ORIGINAL SURVEY	SURVEYED
NOTE BOOK	PLOTTED
NO.	TEMPLATE
	AREAS
	CHECKED

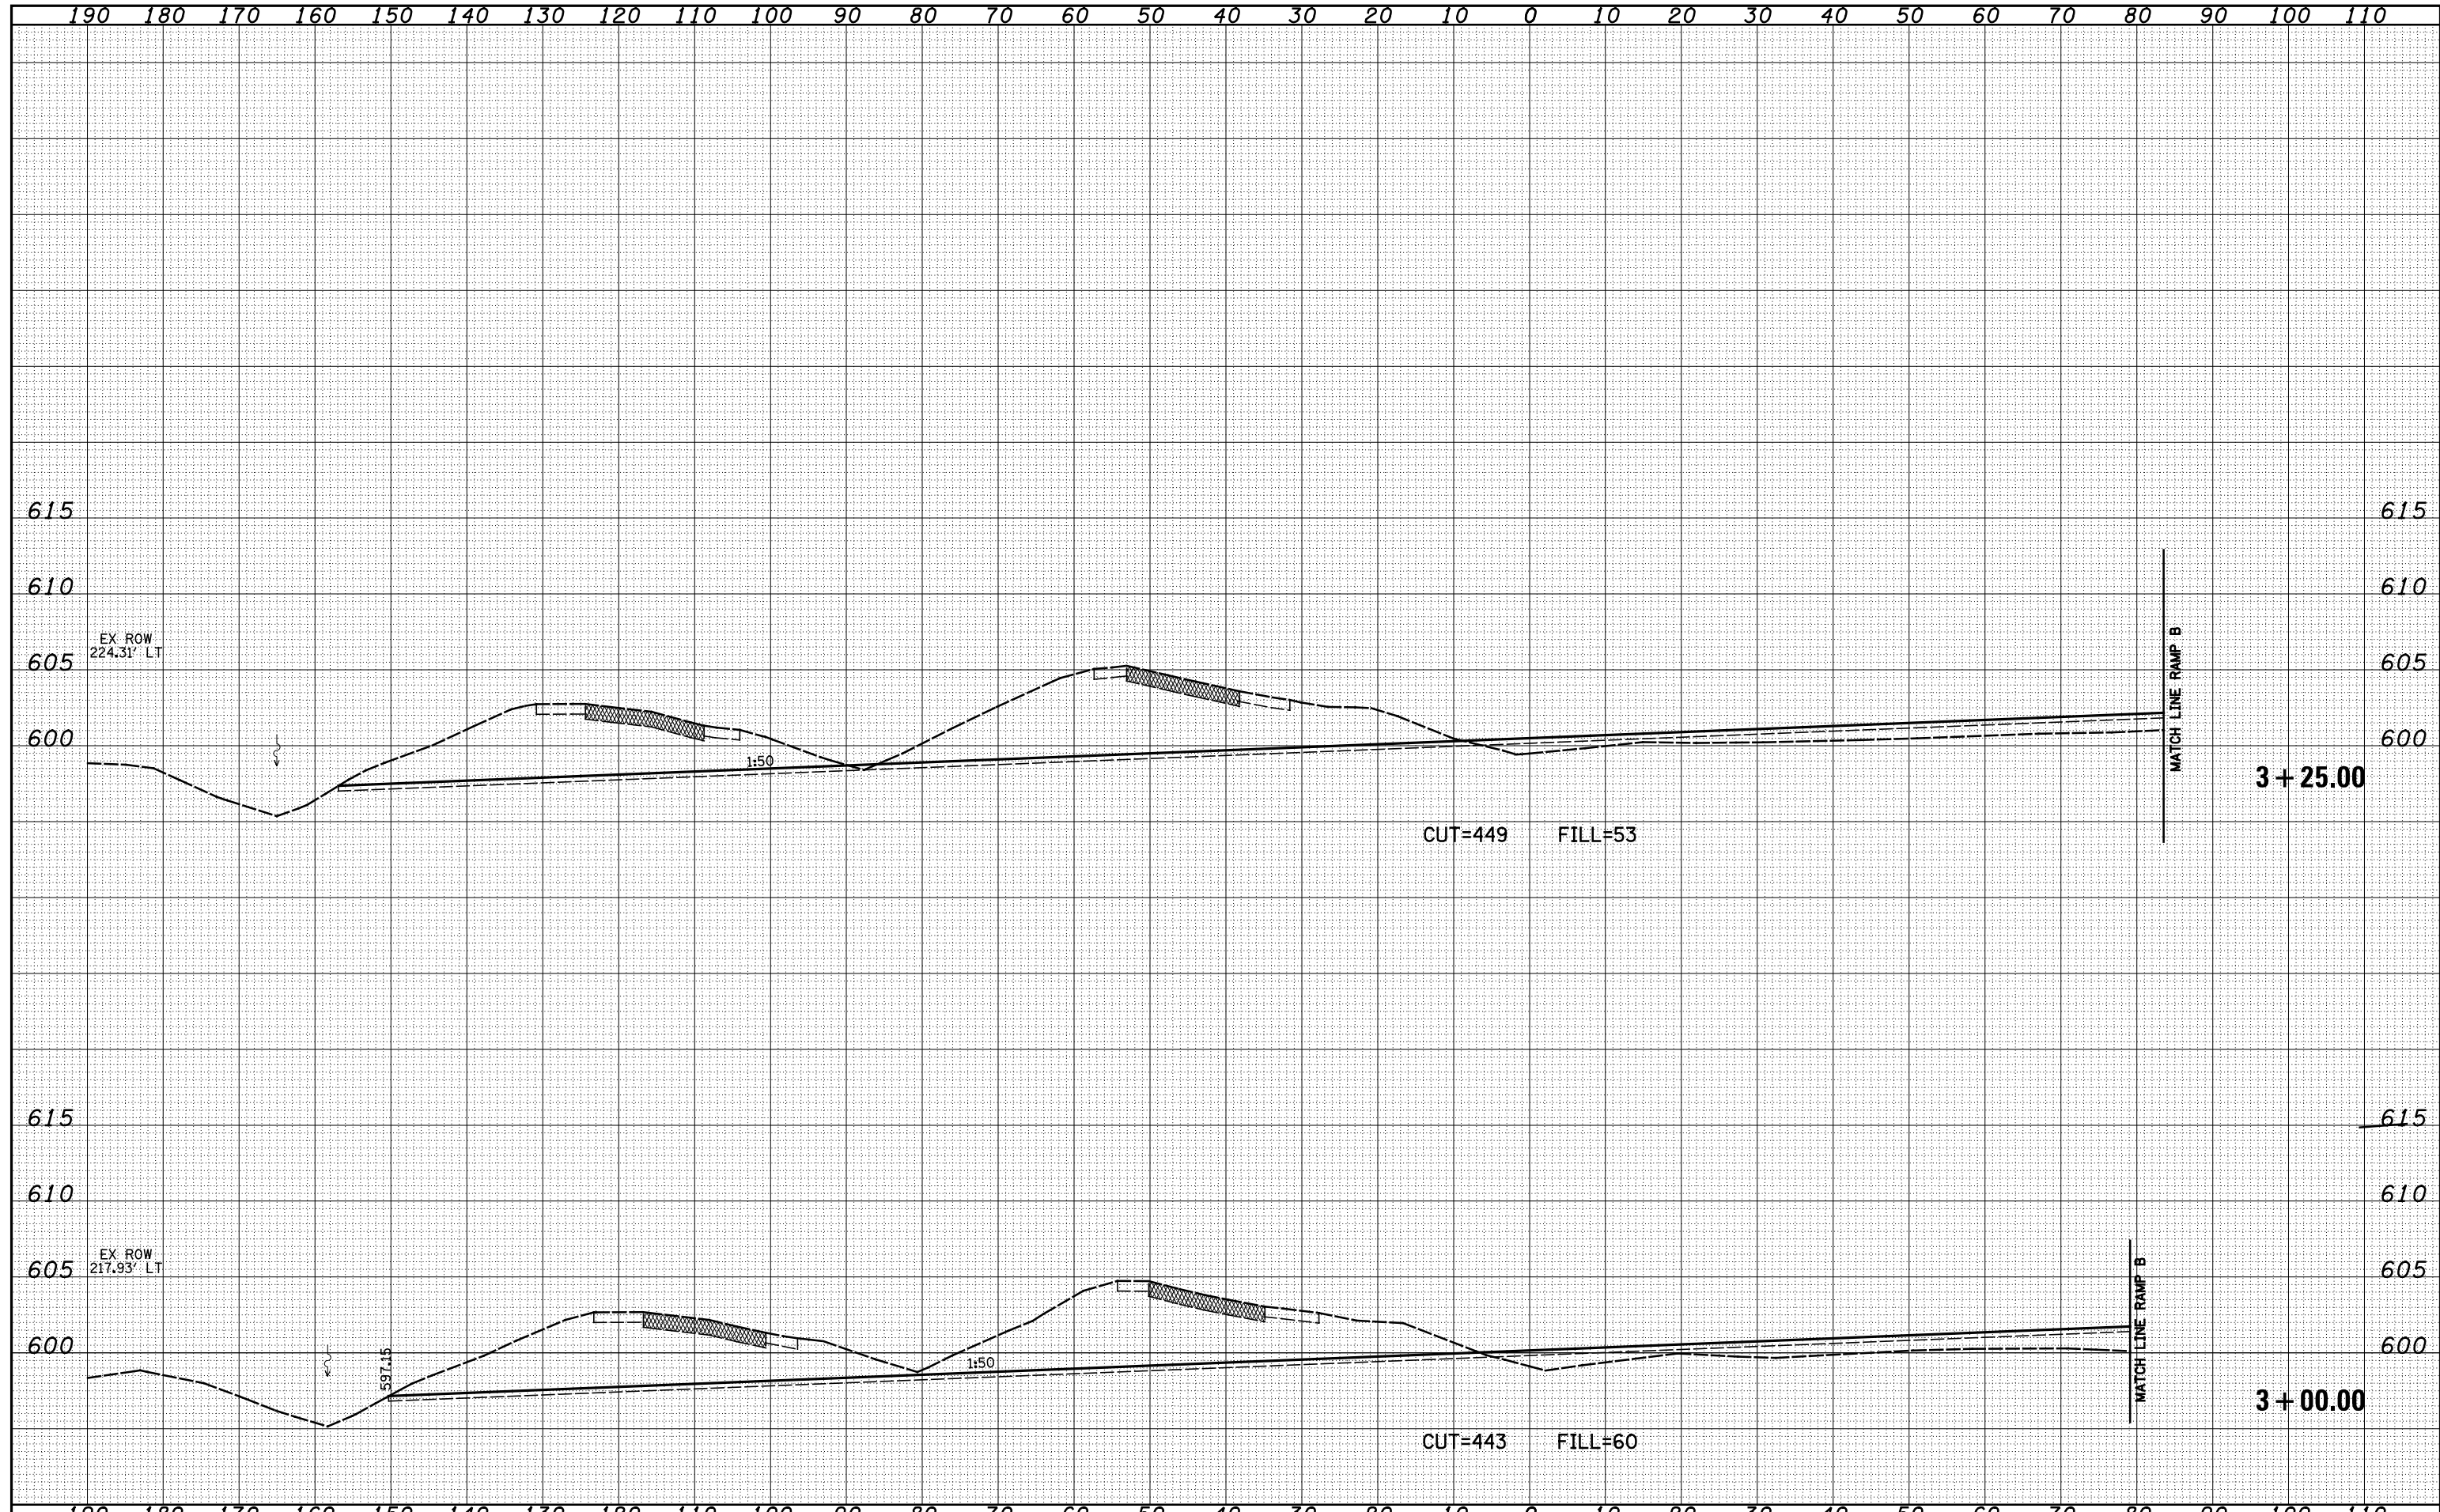

FILE NAME =	USER NAME = \$USER\$	DESIGNED - JWS	REVISED -	STATE OF ILLINOIS DEPARTMENT OF TRANSPORTATION	CROSS SECTIONS US 45 INFIELD GRADING - RAMP B			F.A. RTE.	SECTION	COUNTY	TOTAL SHEETS	SHEET NO.
S:\Projects\403-00072.57-70\dgn\N Tr\ILV\ksah845RB.dgn		DRAWN - LEC	REVISED -		SCALE: 1"=10'	SHEET NO. 7 OF 16 SHEETS	STA. 3+00.00 TO STA. 3+25.00	57/70	(25-4)R	EFFINGHAM	1760	856
		CHECKED - BRM	REVISED -					CONTRACT NO. 74295				
		DATE - 3-25-08	REVISED -					FED. ROAD DIST. NO. ILLINOIS FED. AID PROJECT				