


DATE	
BY	
SURVEYED	
PLOTTED	
TEMPLATE	
AREAS	
CHECKED	
NO.	

DATE	
BY	
SURVEYED	
PLOTTED	
TEMPLATE	
AREAS	
CHECKED	
NO.	

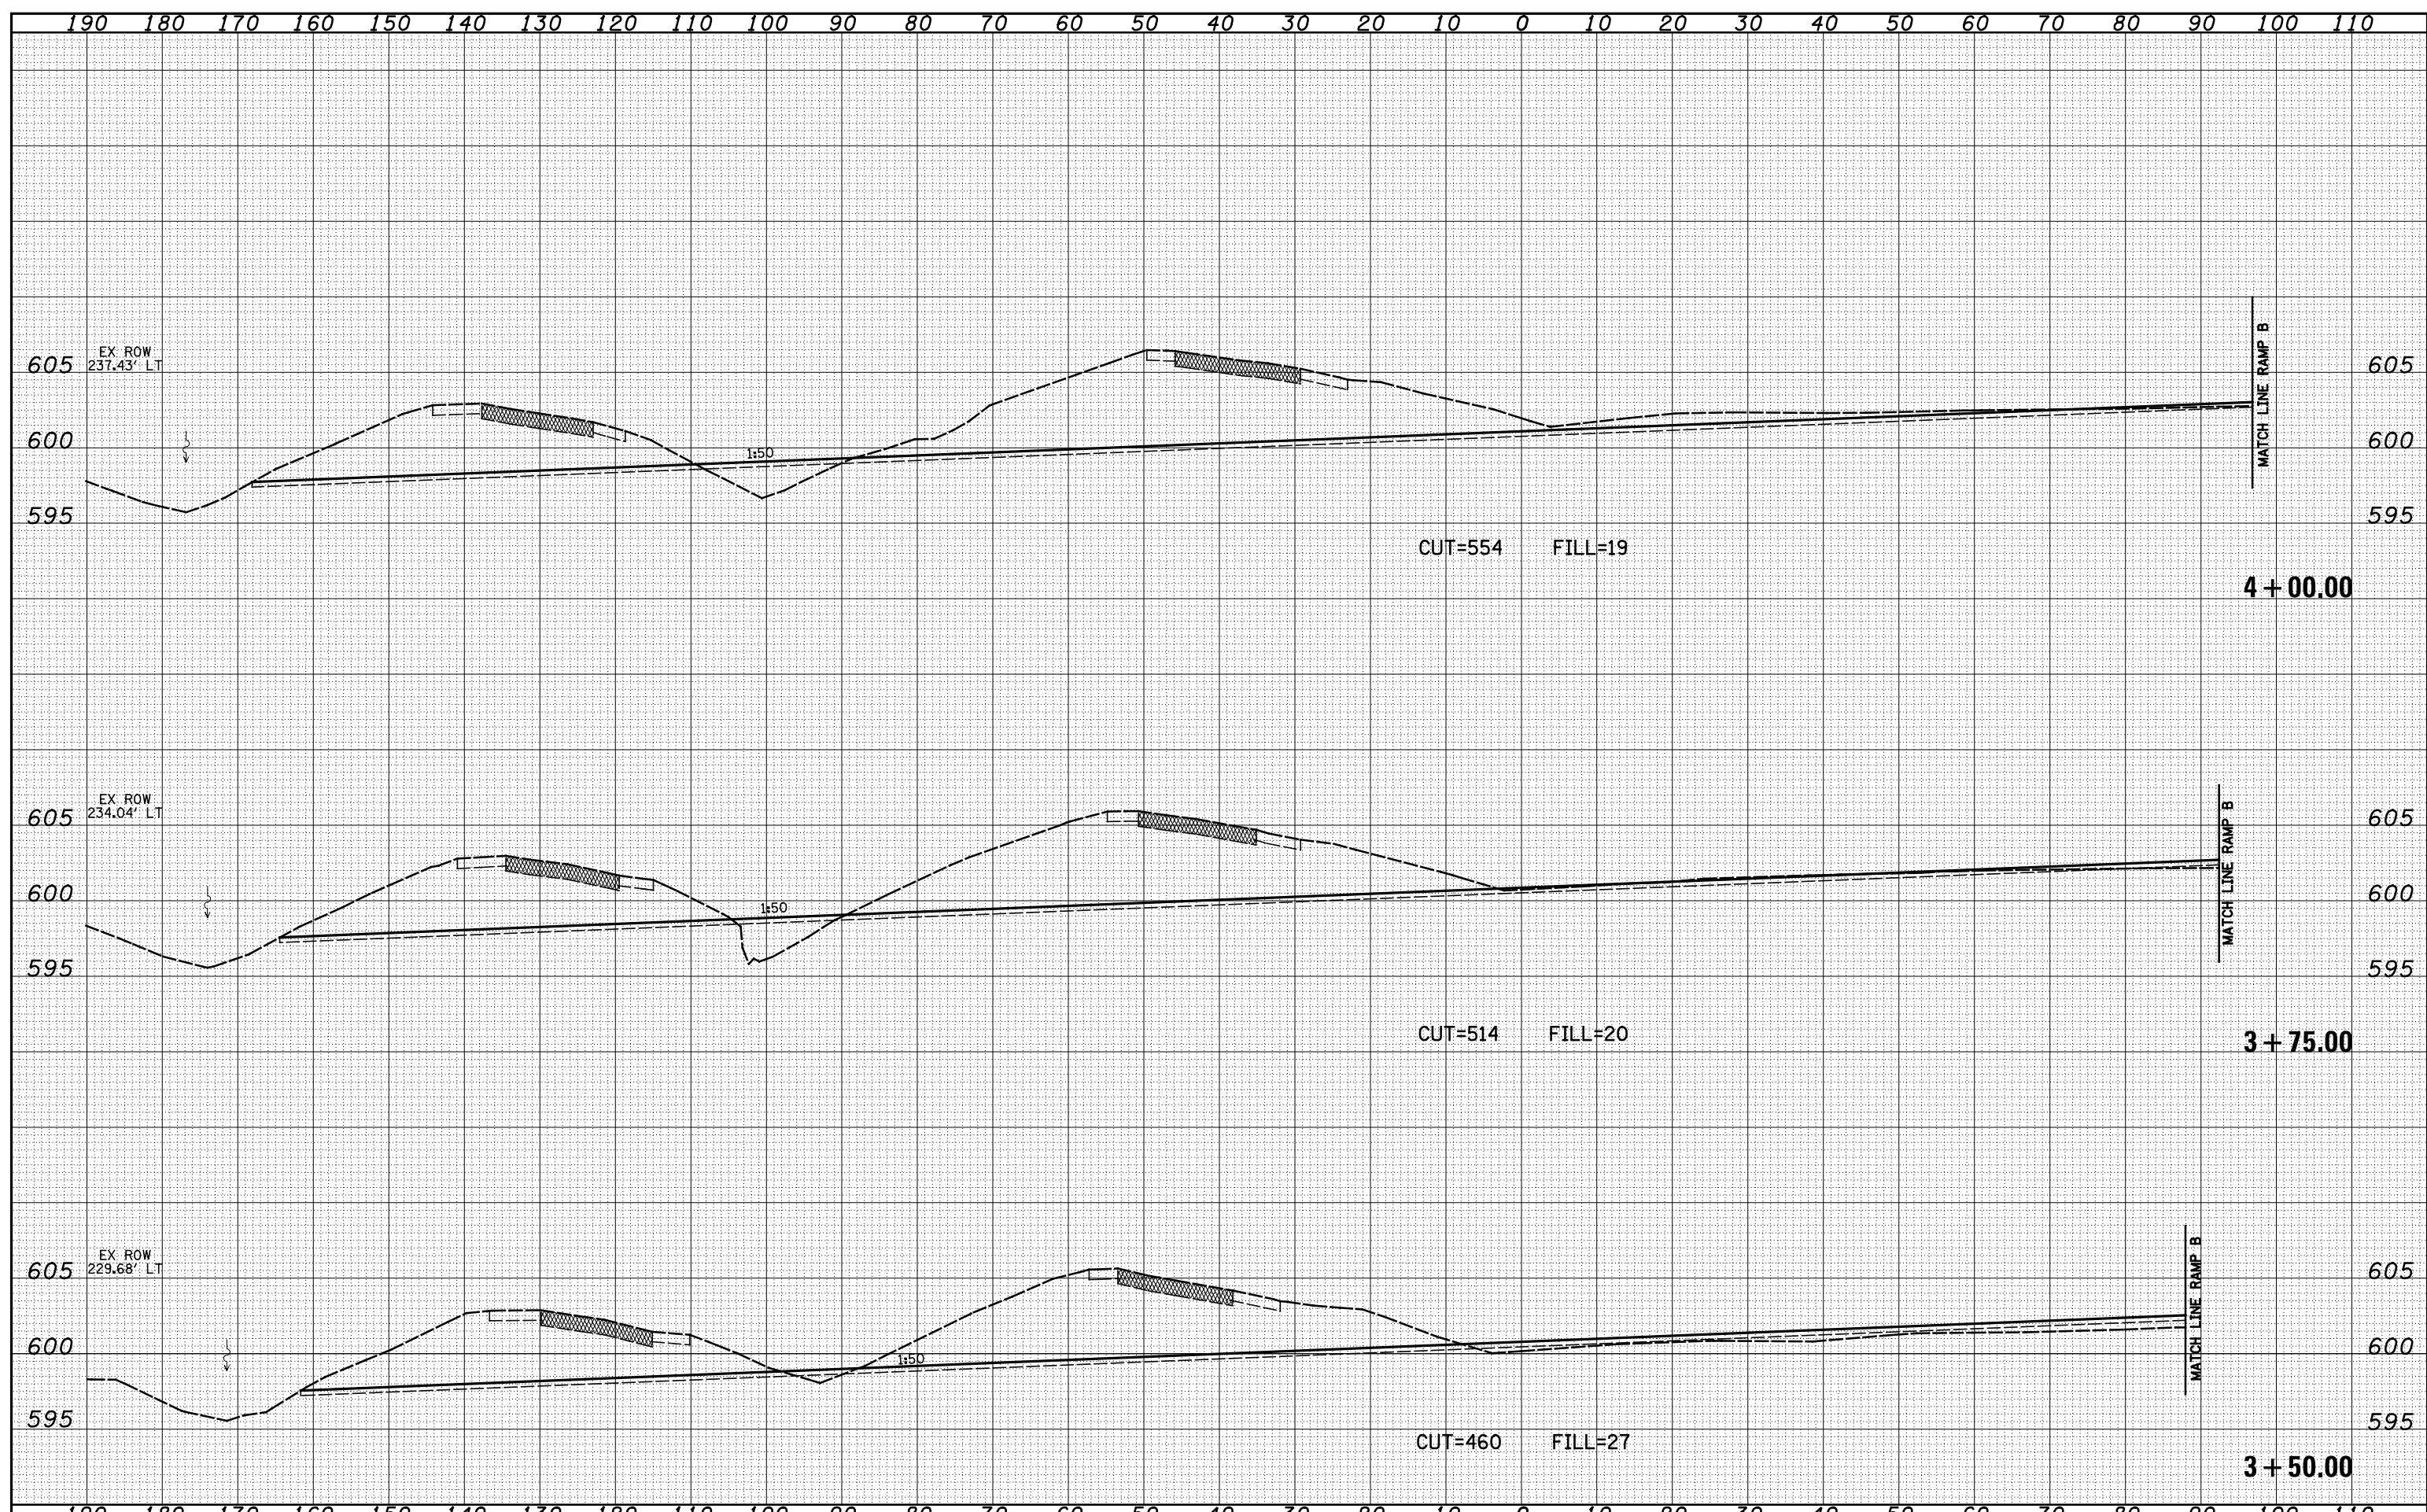

FILE NAME = S:\Projects\403-00072.57-70\dgn\N Tr\ILV\ksrh845RB.dgn

USER NAME	= \$USER\$
DESIGNED	- JWS
DRAWN	- LEC
CHECKED	- BRM
DATE	- 3-25-08

REVISED	-
REVISED	-
REVISED	-
REVISED	-

**STATE OF ILLINOIS  
DEPARTMENT OF TRANSPORTATION**

**CROSS SECTIONS US 45 INFIELD GRADING - RAMP B**

SCALE: 1"=10' SHEET NO. 8 OF 16 SHEETS STA. 3+50.00 TO STA. 4+00.00

F.A. RTE.	SECTION	COUNTY	TOTAL SHEETS	SHEET NO.
57/70	(25-4)R	EFFINGHAM	1760	857
FED. ROAD DIST. NO.			ILLINOIS FED. AID PROJECT	
			CONTRACT NO. 74295	