



190 180 170 160 150 140 130 120 110 100 90 80 70 60 50 40 30 20 10 0 10 20 30 40 50 60 70 80 90 100 110

DATE	
BY	
NO.	
ORIGINAL SURVEY	
NOTE BOOK	
AREAS CHECKED	
DESIGNED	
DRAWN	
CHECKED	
DATE	

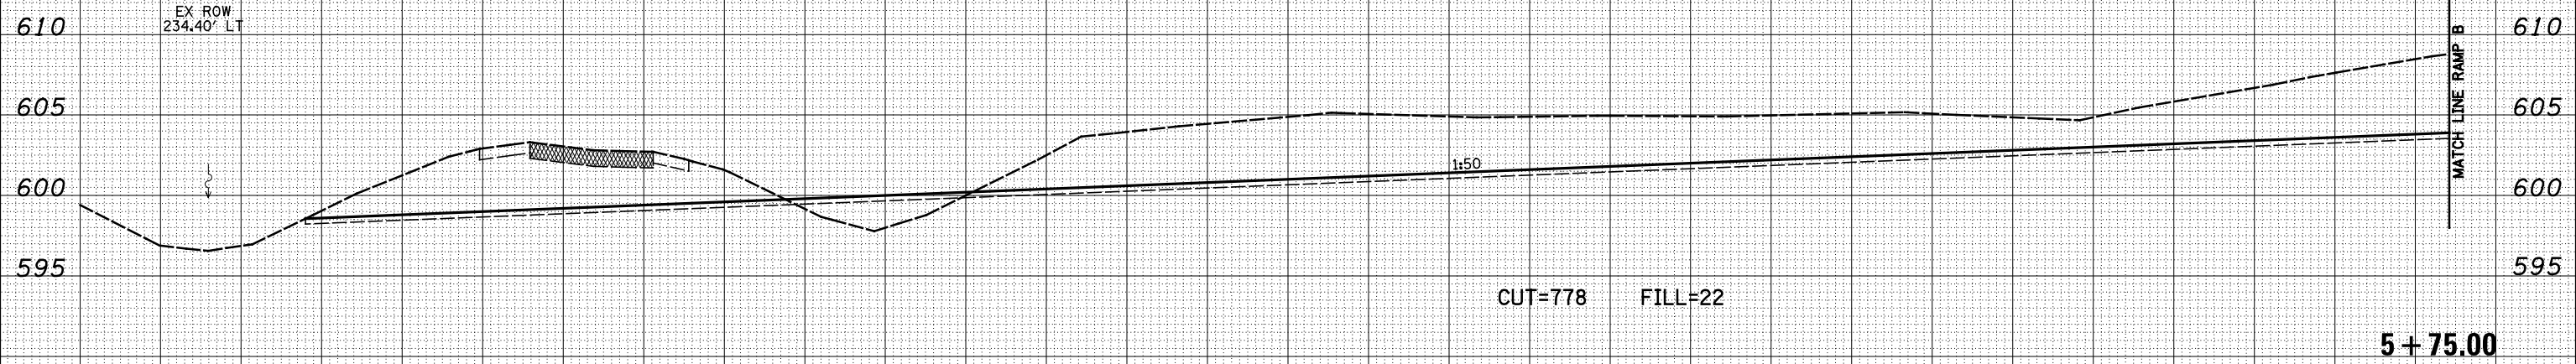

DATE	
BY	
NO.	
ORIGINAL SURVEY	
NOTE BOOK	
AREAS CHECKED	
DESIGNED	
DRAWN	
CHECKED	
DATE	

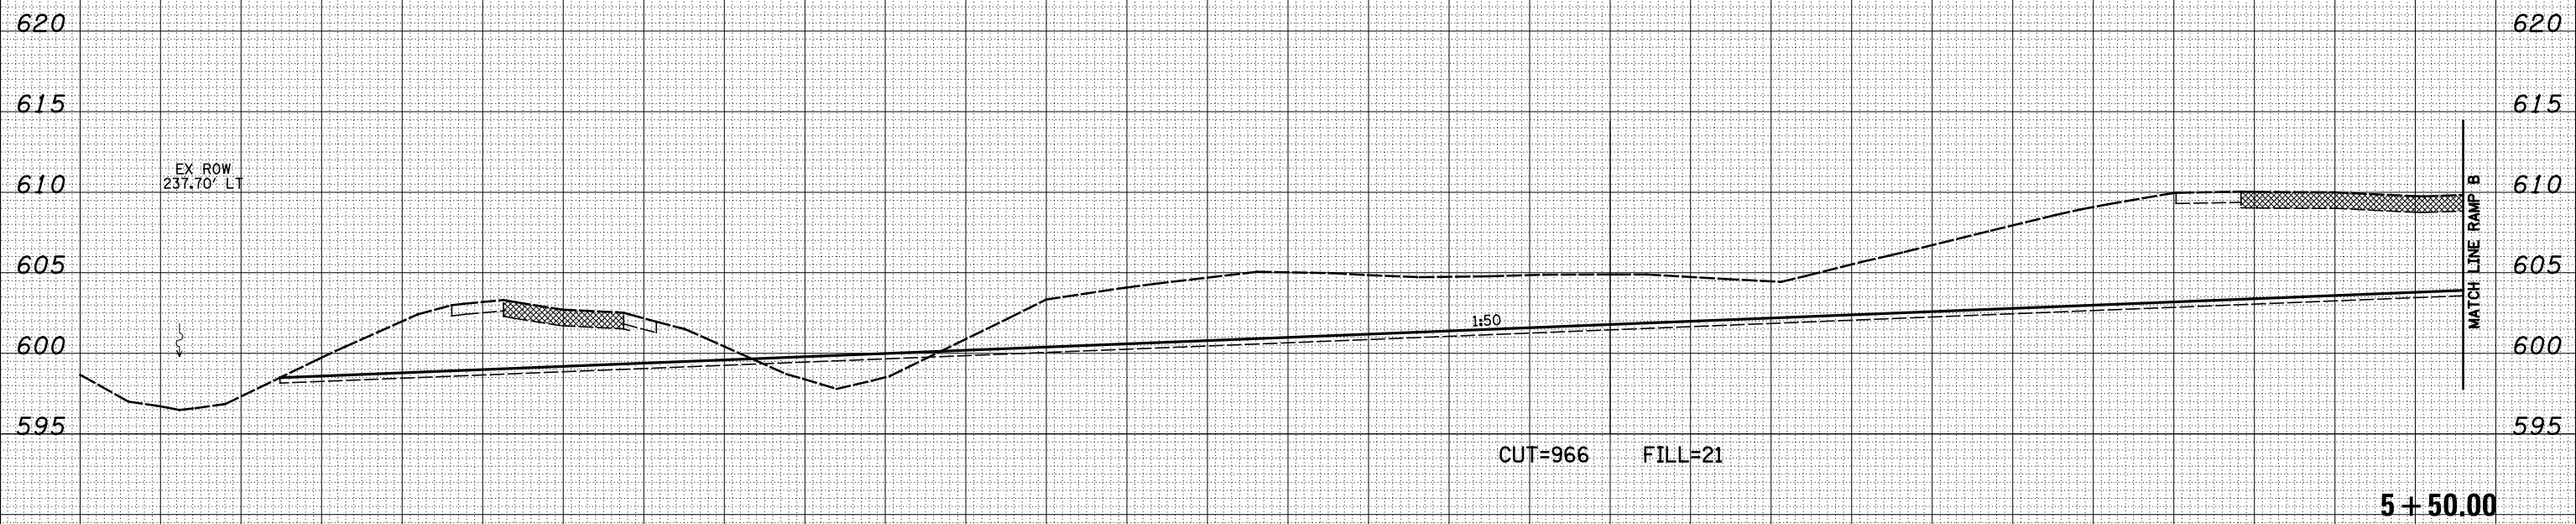

190 180 170 160 150 140 130 120 110 100 90 80 70 60 50 40 30 20 10 0 10 20 30 40 50 60 70 80 90 100 110

FILE NAME = S:\Projects\403-00072.57-70\dgn\Tr\ILV\ksrh845RB.dgn

USER NAME = *USER*
 DESIGNED - JWS
 DRAWN - LEC
 CHECKED - BEM
 DATE - 3-25-08

REVISED -
 REVISED -
 REVISED -
 REVISED -

STATE OF ILLINOIS
 DEPARTMENT OF TRANSPORTATION

CROSS SECTIONS US 45 INFIELD GRADING - RAMP B

SCALE: 1"=10' SHEET NO. 11 OF 16 SHEETS STA. 5+50.00 TO STA. 5+75.00

F.A. RTE.	SECTION	COUNTY	TOTAL SHEETS	SHEET NO.
57/70	(25-4)R	EFFINGHAM	1760	860
FED. ROAD DIST. NO. ILLINOIS FED. AID PROJECT			CONTRACT NO. 74295	