


DATE	
BY	
FINAL SURVEY	SURVEYED
NOTE BOOK	PLOTTED
NO.	TEMPLATE
	AREAS
	CHECKED

DATE	
BY	
ORIGINAL SURVEY	SURVEYED
NOTE BOOK	PLOTTED
NO.	TEMPLATE
	AREAS
	CHECKED

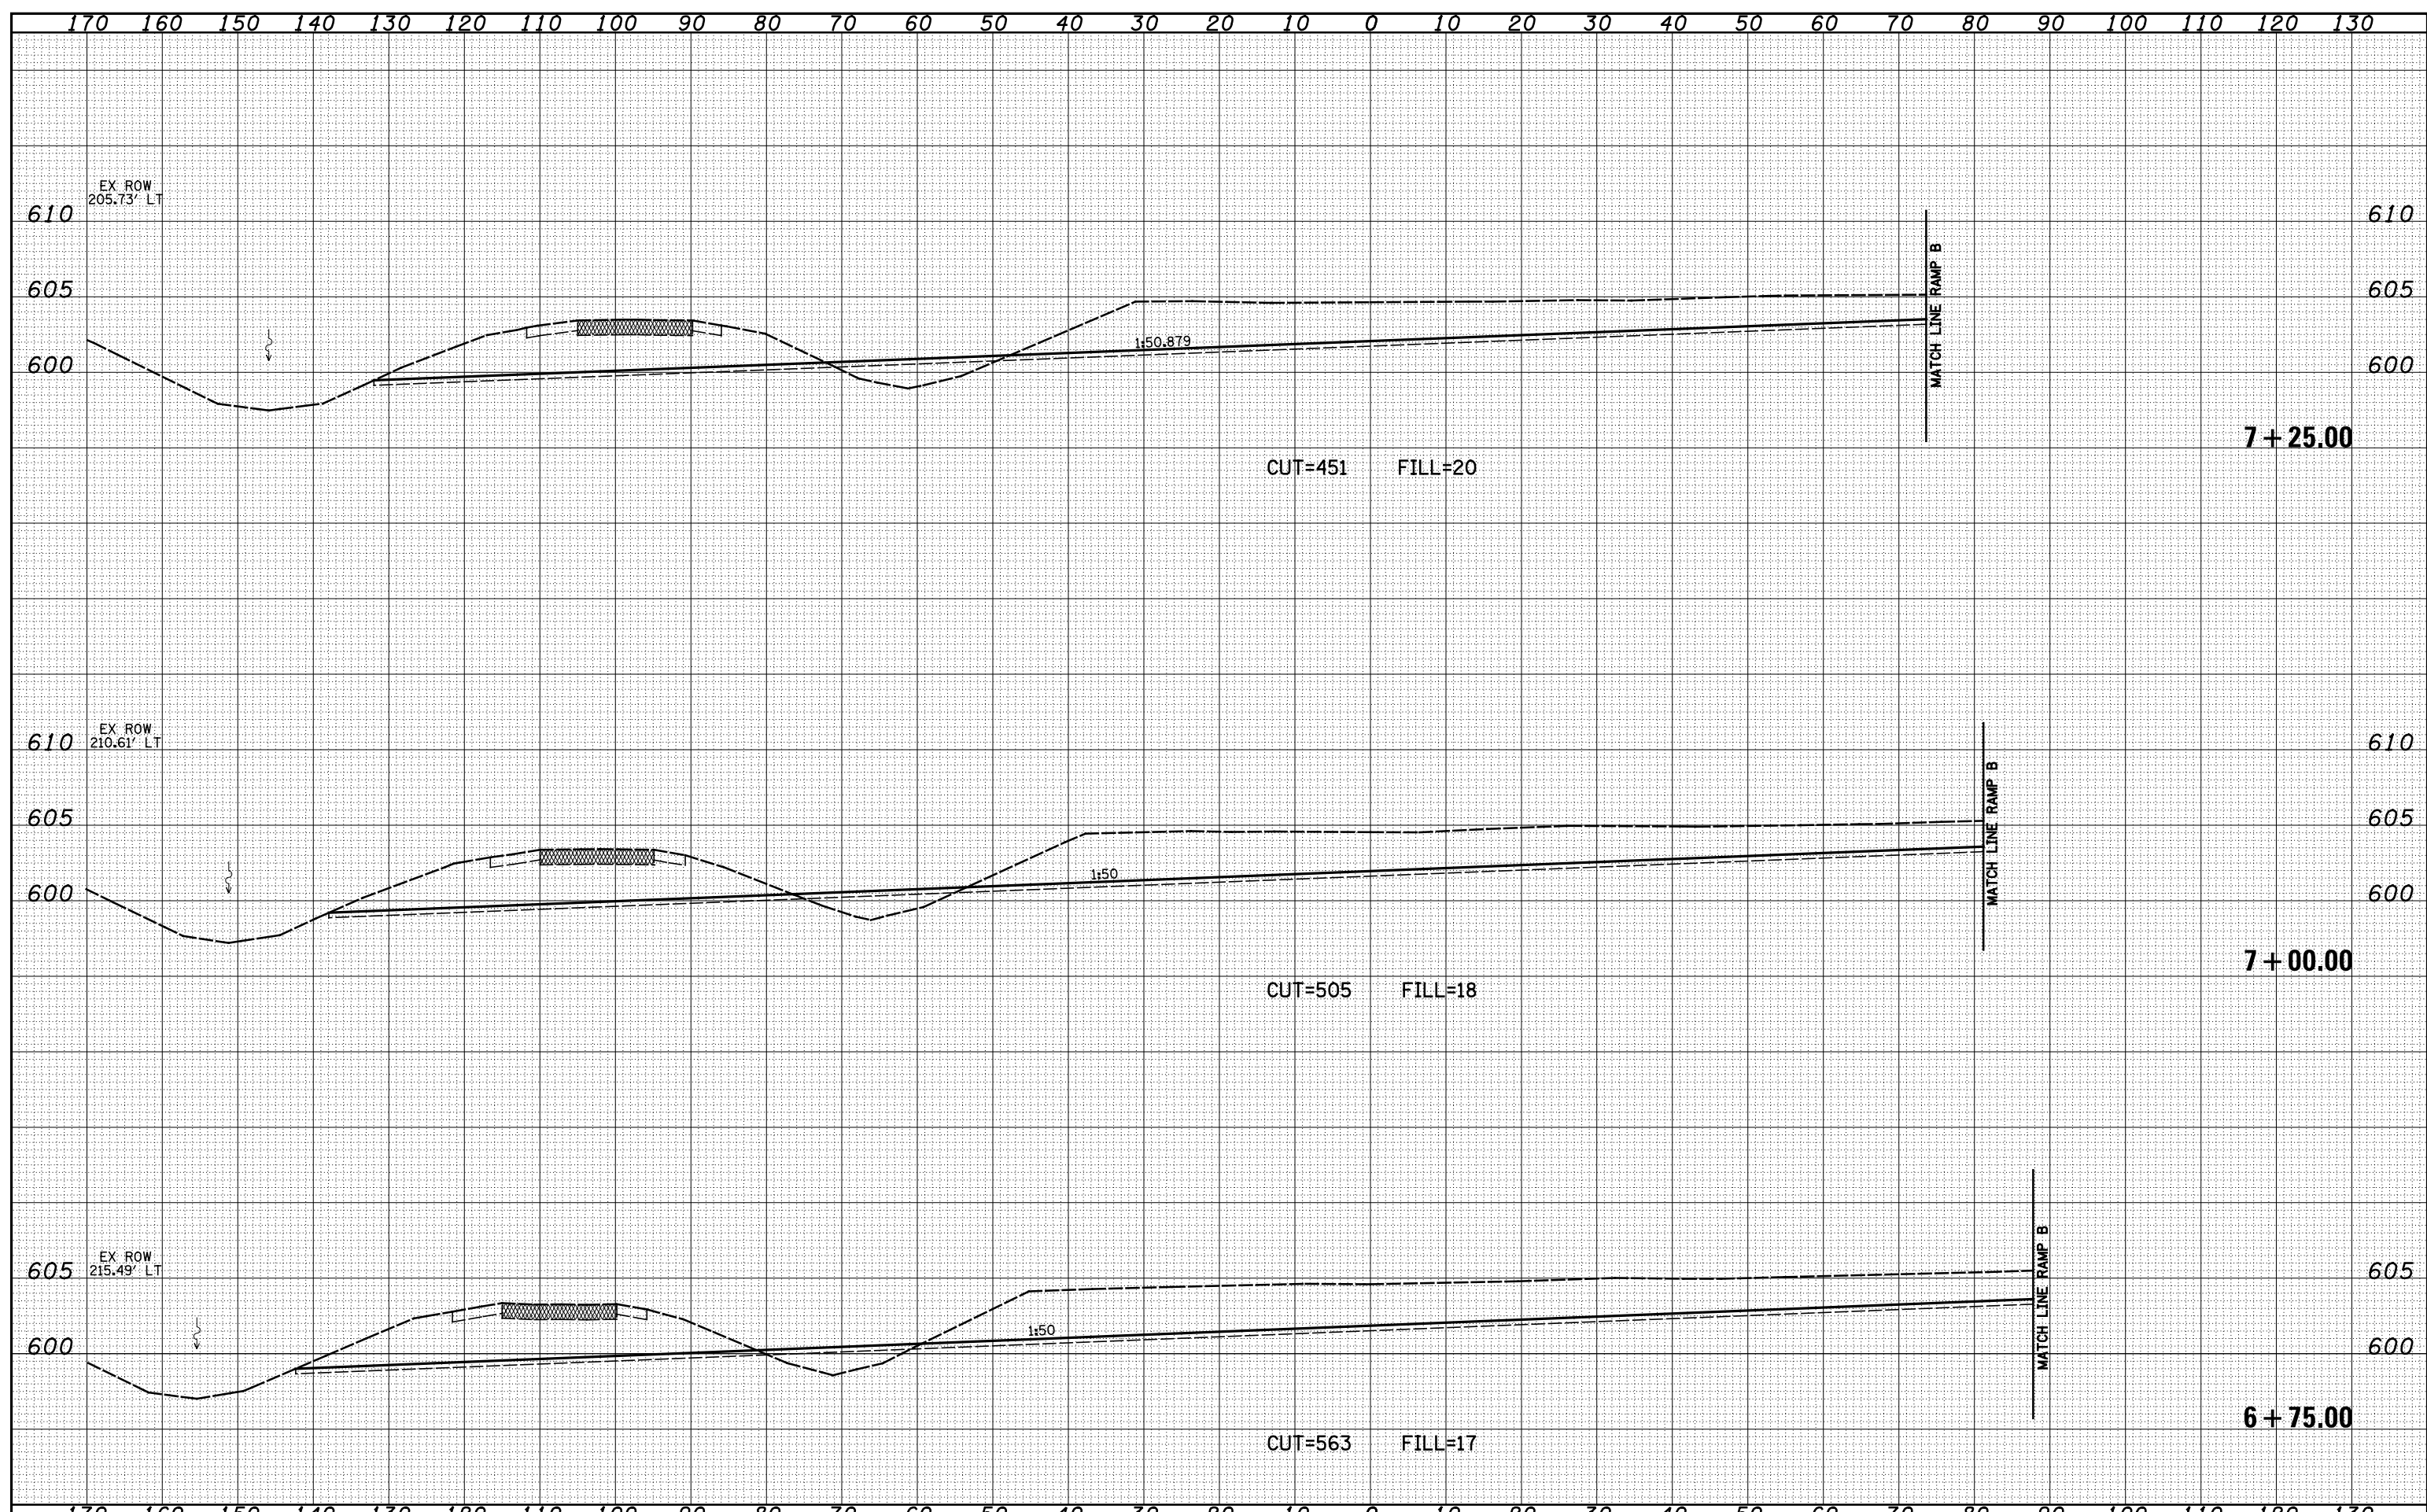

FILE NAME =	USER NAME = *USER*	DESIGNED - JWS	REVISD -	<b>STATE OF ILLINOIS</b> <b>DEPARTMENT OF TRANSPORTATION</b>	<b>CROSS SECTIONS US 45 INFELD GRADING - RAMP B</b>			F.A. RTE.	SECTION	COUNTY	TOTAL SHEETS	SHEET NO.
S:\Projects\403-00072.57-70\dgn\Tr\l\l\ksh84588.dgn		DRAWN - LEC	REVISD -		SCALE: 1"=10'	SHEET NO. 13 OF 16 SHEETS	STA. 6+75.00 TO STA. 7+25.00	57/70	(25-4)R	EFFINGHAM	1760	862
		CHECKED - BRM	REVISD -					CONTRACT NO. 74295				
		DATE - 3-25-08	REVISD -					FED. ROAD DIST. NO. ILLINOIS FED. AID PROJECT				