


DATE	
BY	
FINAL SURVEY	SURVEYED
NOTE BOOK	PLOTTED
NO.	AREAS CHECKED

DATE	
BY	
ORIGINAL SURVEY	SURVEYED
NOTE BOOK	PLOTTED
NO.	AREAS CHECKED

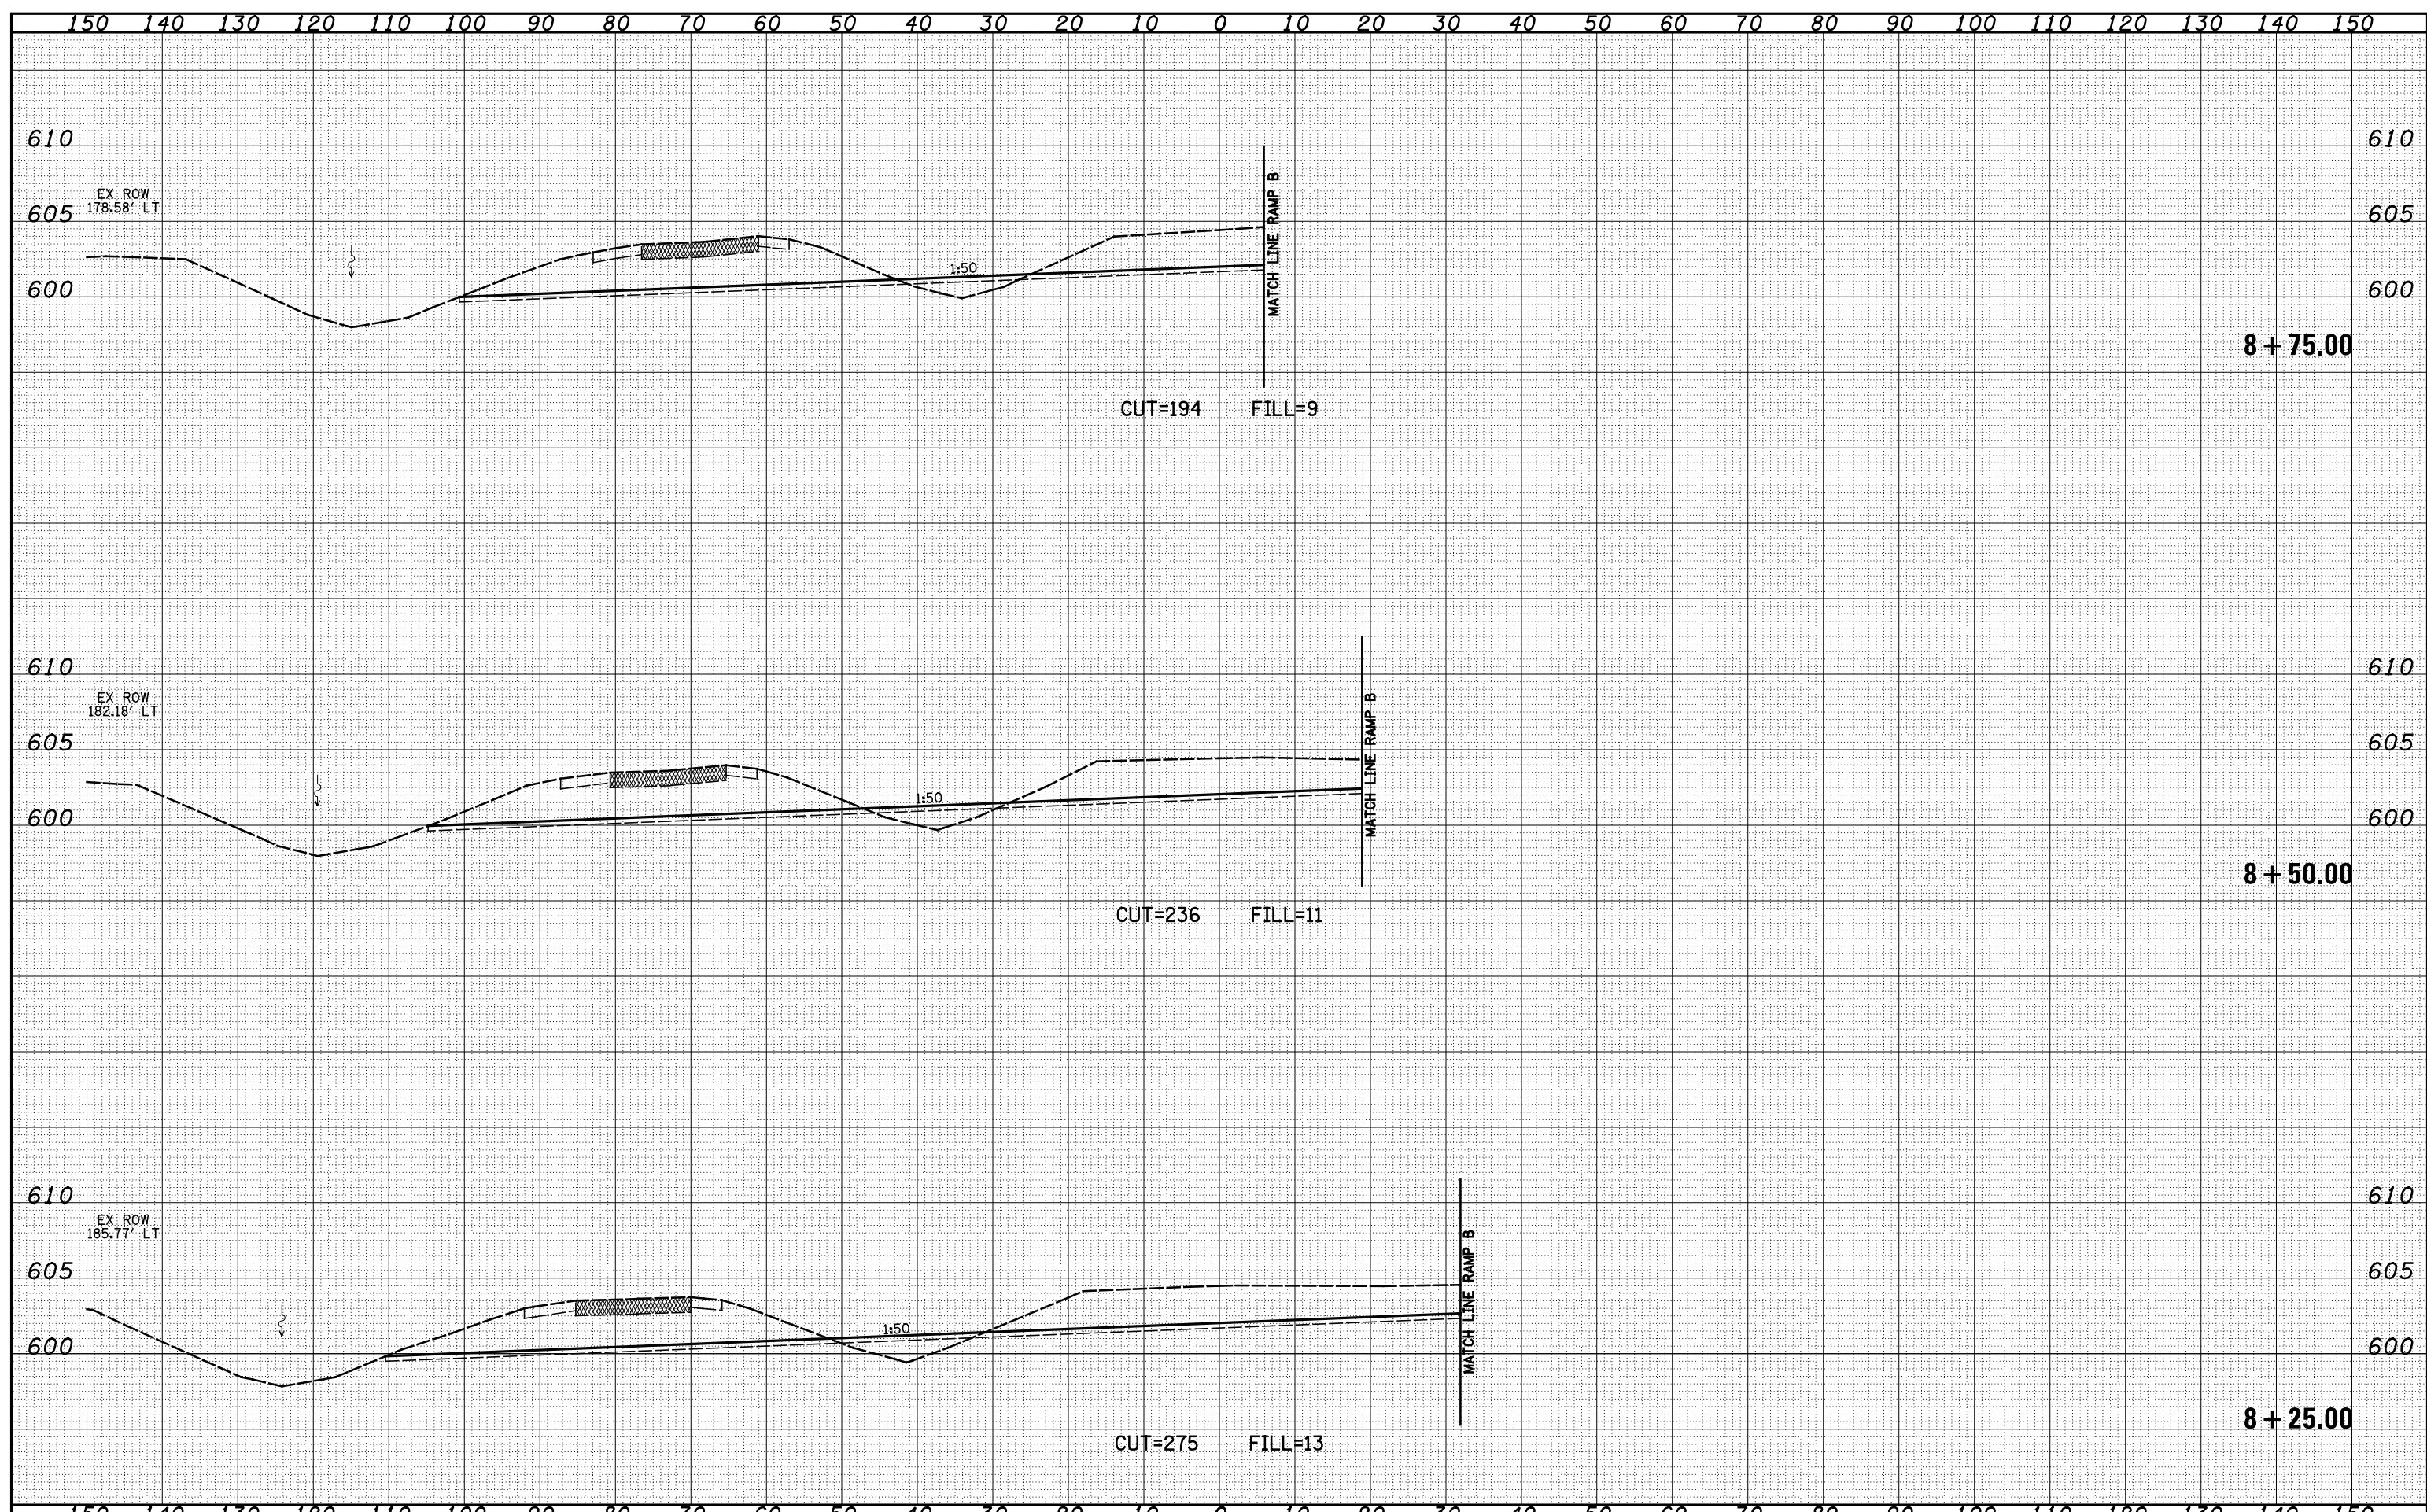

FILE NAME =	USER NAME = *USER*	DESIGNED - JWS	REVISED -	STATE OF ILLINOIS DEPARTMENT OF TRANSPORTATION	CROSS SECTIONS US 45 INFIELD GRADING - RAMP B			F.A. RTE.	SECTION	COUNTY	TOTAL SHEETS	SHEET NO.	
S:\Projects\403-00072.51-70\dgn\Trl\l\ksh84588.dgn		DRAWN - LEC	REVISED -		57/70	(25-4)R	EFFINGHAM	1760	864				
		CHECKED - BRM	REVISED -		SCALE: 1"=10'			SHEET NO. 15 OF 16 SHEETS		STA. 8+25.00	TO STA. 8+75.00	CONTRACT NO. 74295	
		DATE - 3-25-08	REVISED -		FED. ROAD DIST. NO. ILLINOIS FED. AID PROJECT								