


DATE	
BY	
SURVEYED	
PLOTTED	
TEMPLATE	
AREAS	
CHECKED	
FINAL SURVEY	
NOTE BOOK	
NO.	

DATE	
BY	
SURVEYED	
PLOTTED	
TEMPLATE	
AREAS	
CHECKED	
ORIGINAL SURVEY	
NOTE BOOK	
NO.	

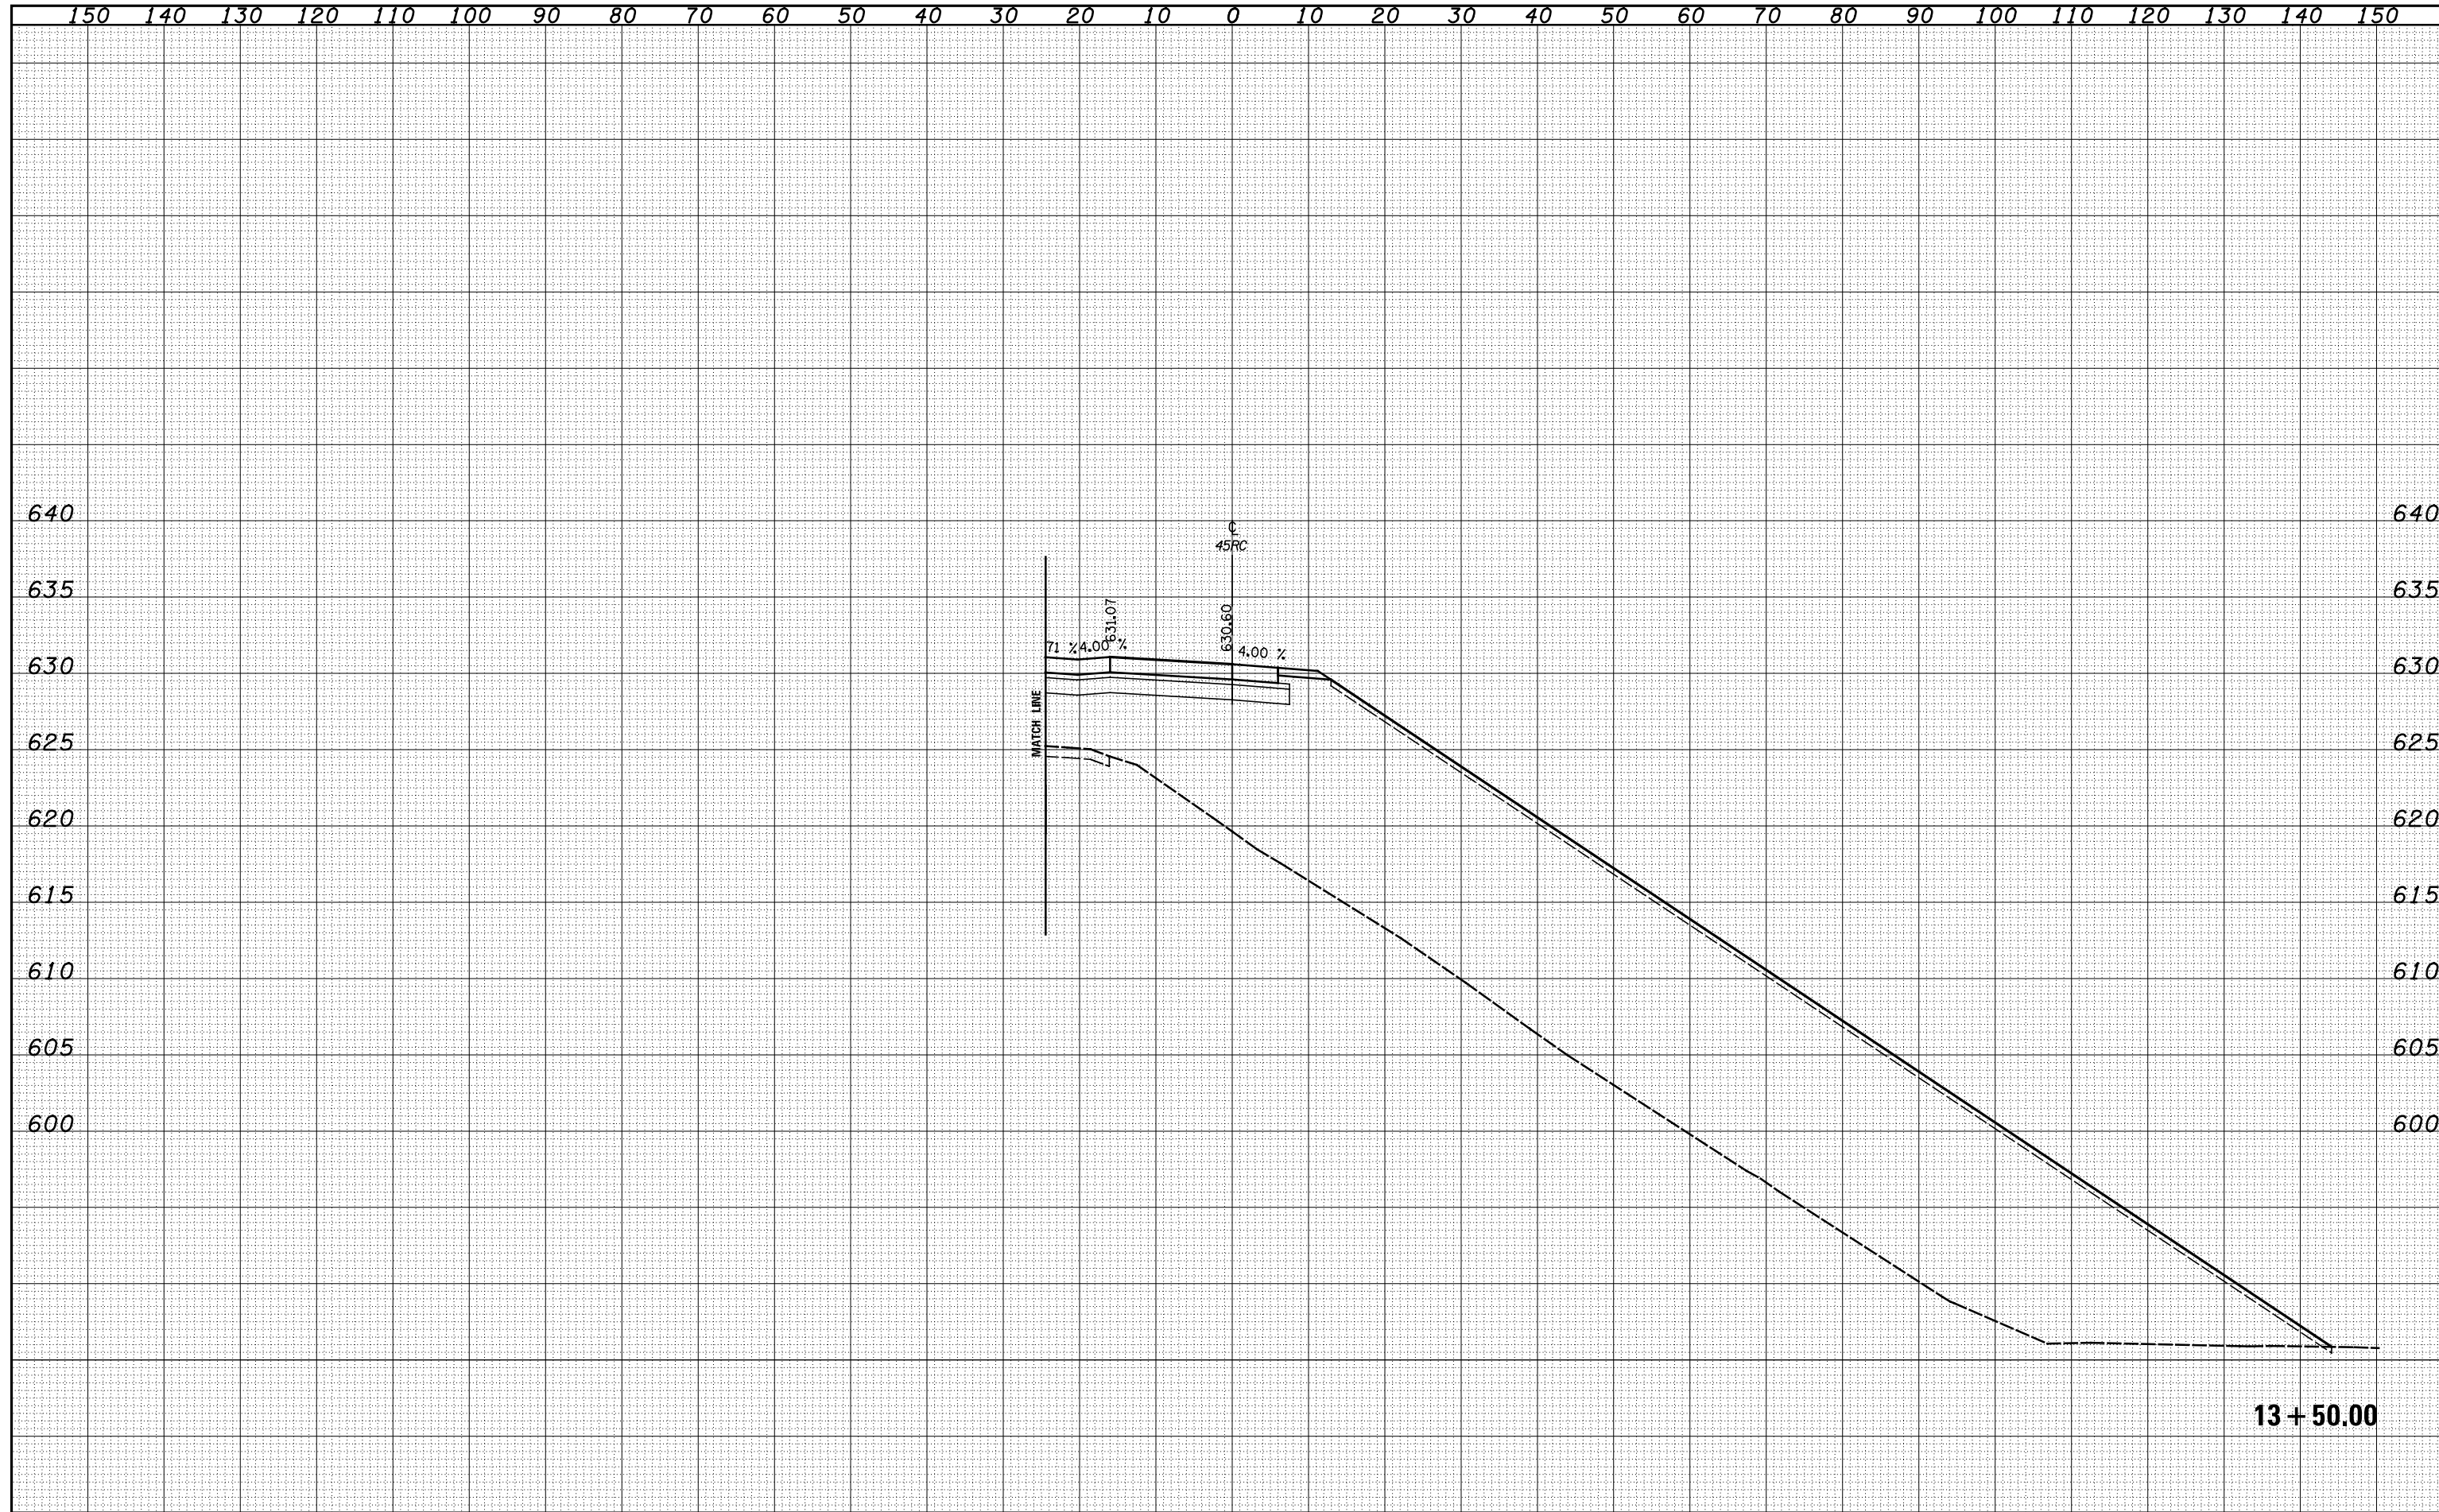

FILE NAME =	USER NAME = *USER*	DESIGNED -	REVISIED -	<b>STATE OF ILLINOIS</b> <b>DEPARTMENT OF TRANSPORTATION</b>	<b>CROSS SECTIONS - US 45 - RAMP C</b>			F.A.T. RTE.	SECTION	COUNTY	TOTAL SHEETS	SHEET NO.
S:\Projects\403-00072-57-70\dgn\Tr\ILV\kshh45C.dgn		DRAWN - LEC	REVISIED -					57/70	(25-3,4R)	EFFINGHAM	1760	868
		CHECKED -	REVISIED -		SCALE: 1"=10'	SHEET NO. 3 OF 31 SHEETS	STA. 13+50.00 TO STA. 13+50.00	CONTRACT NO. 74295				
		DATE -	REVISIED -		FED. ROAD DIST. NO.		ILLINOIS FED. AID PROJECT					