


DATE	
BY	
FINAL SURVEY	SURVEYED
NOTE BOOK	PLOTTED
NO.	TEMPLATE
	AREAS
	CHECKED

DATE	
BY	
ORIGINAL SURVEY	SURVEYED
NOTE BOOK	PLOTTED
NO.	TEMPLATE
	AREAS
	CHECKED

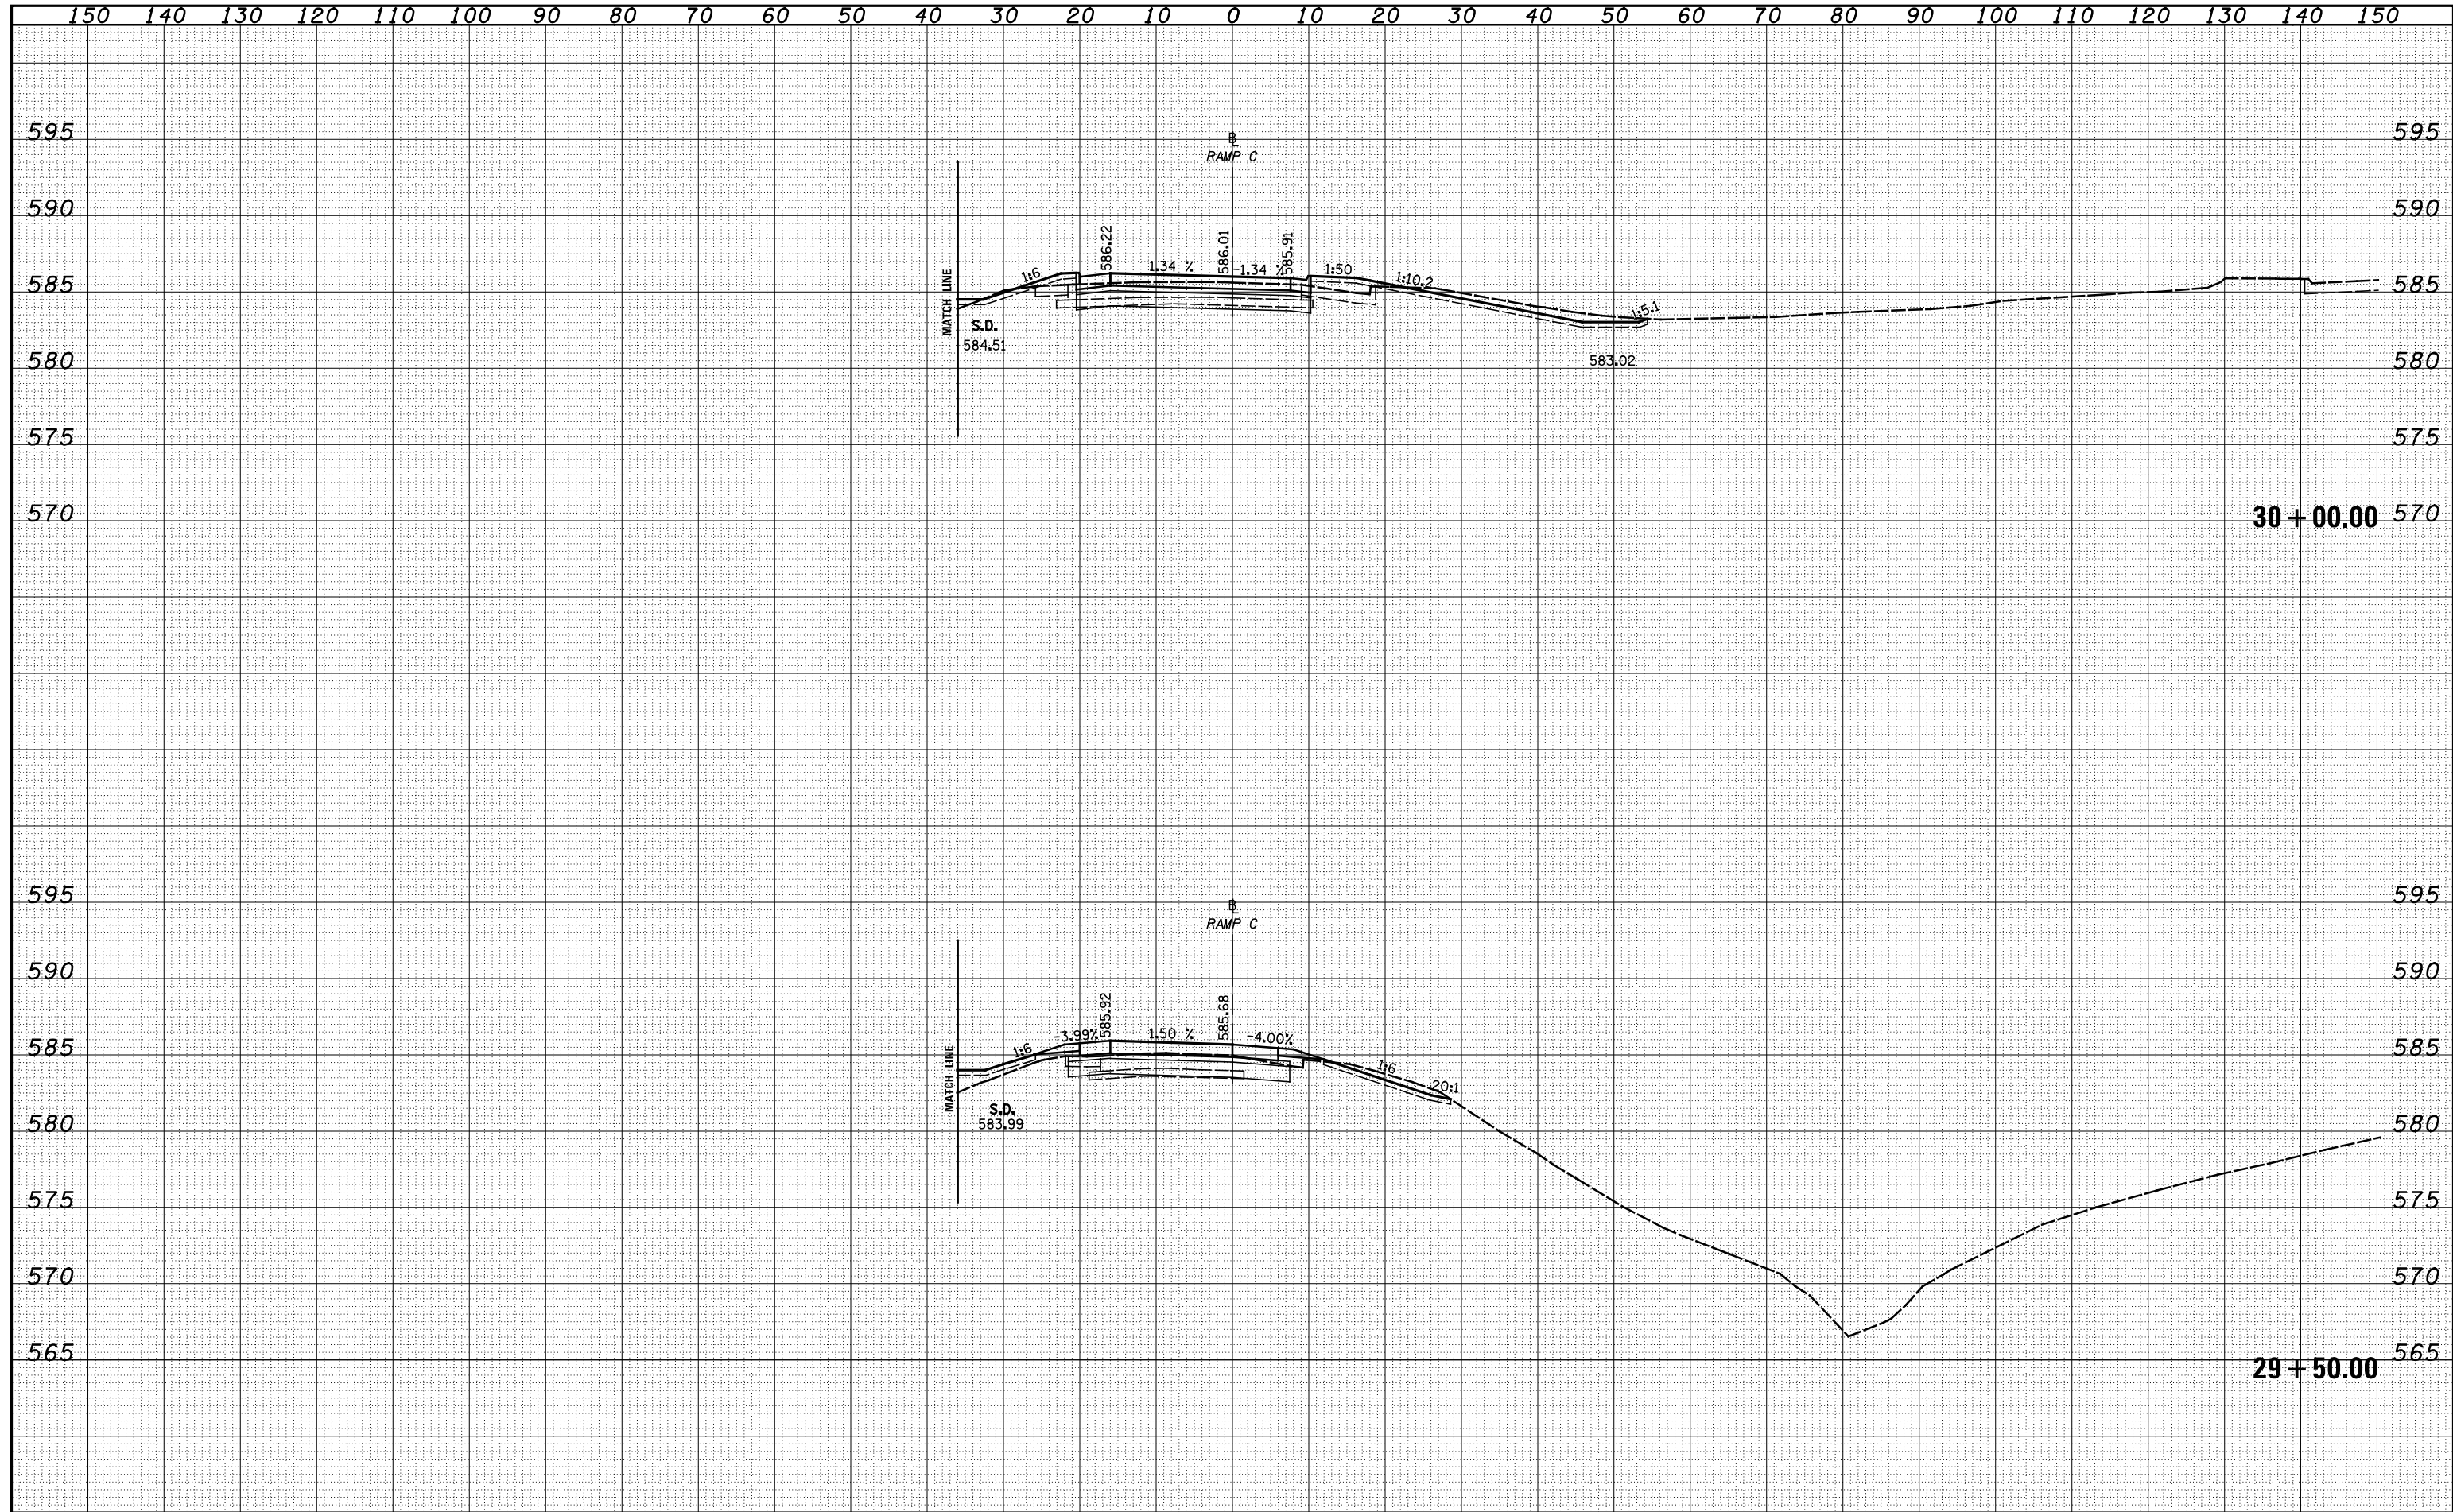

FILE NAME =	USER NAME = *USER*	DESIGNED -	REVISED -	STATE OF ILLINOIS DEPARTMENT OF TRANSPORTATION	CROSS SECTIONS - US 45 - RAMP C		F.A.T. RTE.	SECTION	COUNTY	TOTAL SHEETS	SHEET NO.	
S:\Projects\403-00072-57-70\dgn\Tr\ILV\ksah45c.dgn		DRAWN - LEC	REVISED -		SCALE: 1"=10'	SHEET NO. 30 OF 31 SHEETS	STA. 29+50.00 TO STA. 30+00.00	57/70	(25-3,4R)	EFFINGHAM	1760	895
		CHECKED -	REVISED -								CONTRACT NO. 74295	
		DATE -	REVISED -								FED. ROAD DIST. NO. ILLINOIS FED. AID PROJECT	