


DATE	
BY	
ORIGINAL SURVEY	
SURVEYED	
PLOTTED	
TEMPLATE	
AREAS	
CHECKED	
NO.	

DATE	
BY	
ORIGINAL SURVEY	
SURVEYED	
PLOTTED	
TEMPLATE	
AREAS	
CHECKED	
NO.	

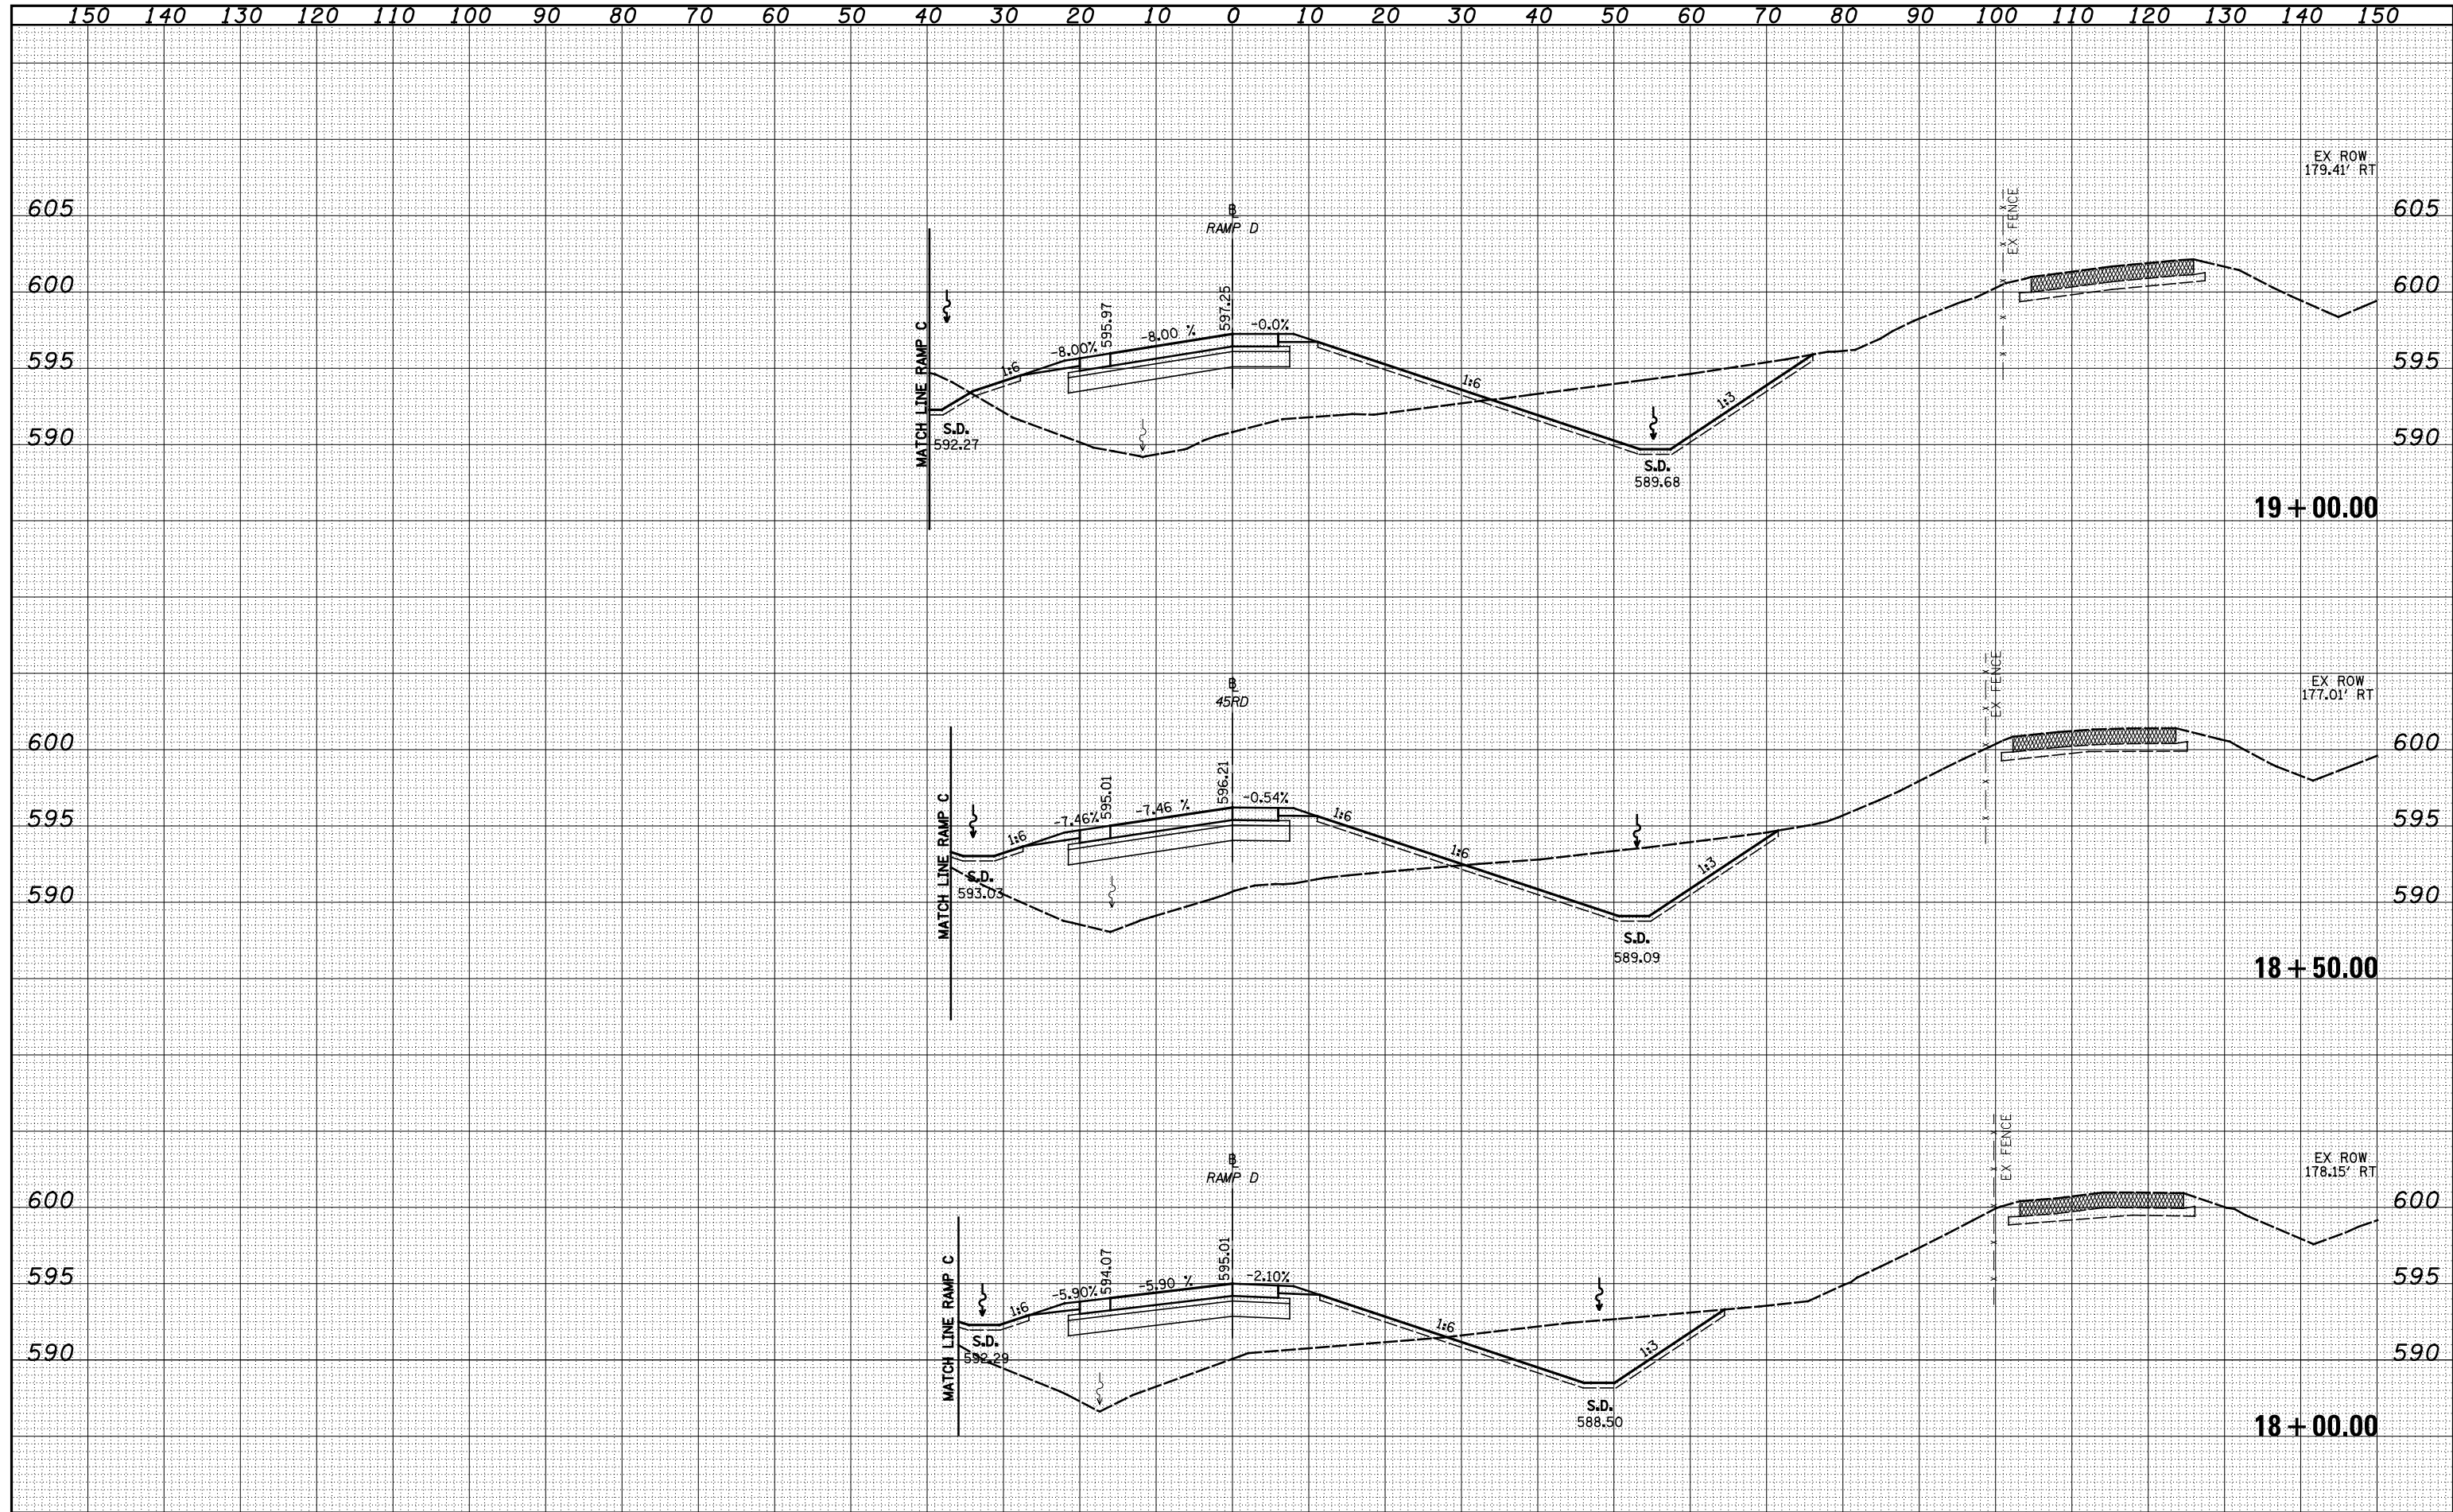

FILE NAME = S:\Projects\43-00072.57-70.dwg  
 USER NAME = \*USERS\*

DESIGNED	- JWS	REVISED	-
DRAWN	- LEC	REVISED	-
CHECKED	- BRM	REVISED	-
DATE	- 3-25-08	REVISED	-

**STATE OF ILLINOIS  
DEPARTMENT OF TRANSPORTATION**

**CROSS SECTIONS US 45 RAMP D**

SCALE: 1"=10'  
 SHEET NO. 8 OF 17 SHEETS  
 STA. 18+00.00 TO STA. 19+00.00

F.A.I. RTE.	SECTION	COUNTY	TOTAL SHEETS	SHEET NO.
57/70	(25-4)R	EFFINGHAM	1760	904
CONTRACT NO. 74295			ILLINOIS FED. AID PROJECT	