


| | |
|----------|--|
| DATE | |
| BY | |
| SURVEYED | |
| PLOTTED | |
| TEMPLATE | |
| AREAS | |
| CHECKED | |
| NO. | |

| | |
|----------|--|
| DATE | |
| BY | |
| SURVEYED | |
| PLOTTED | |
| TEMPLATE | |
| AREAS | |
| CHECKED | |
| NO. | |

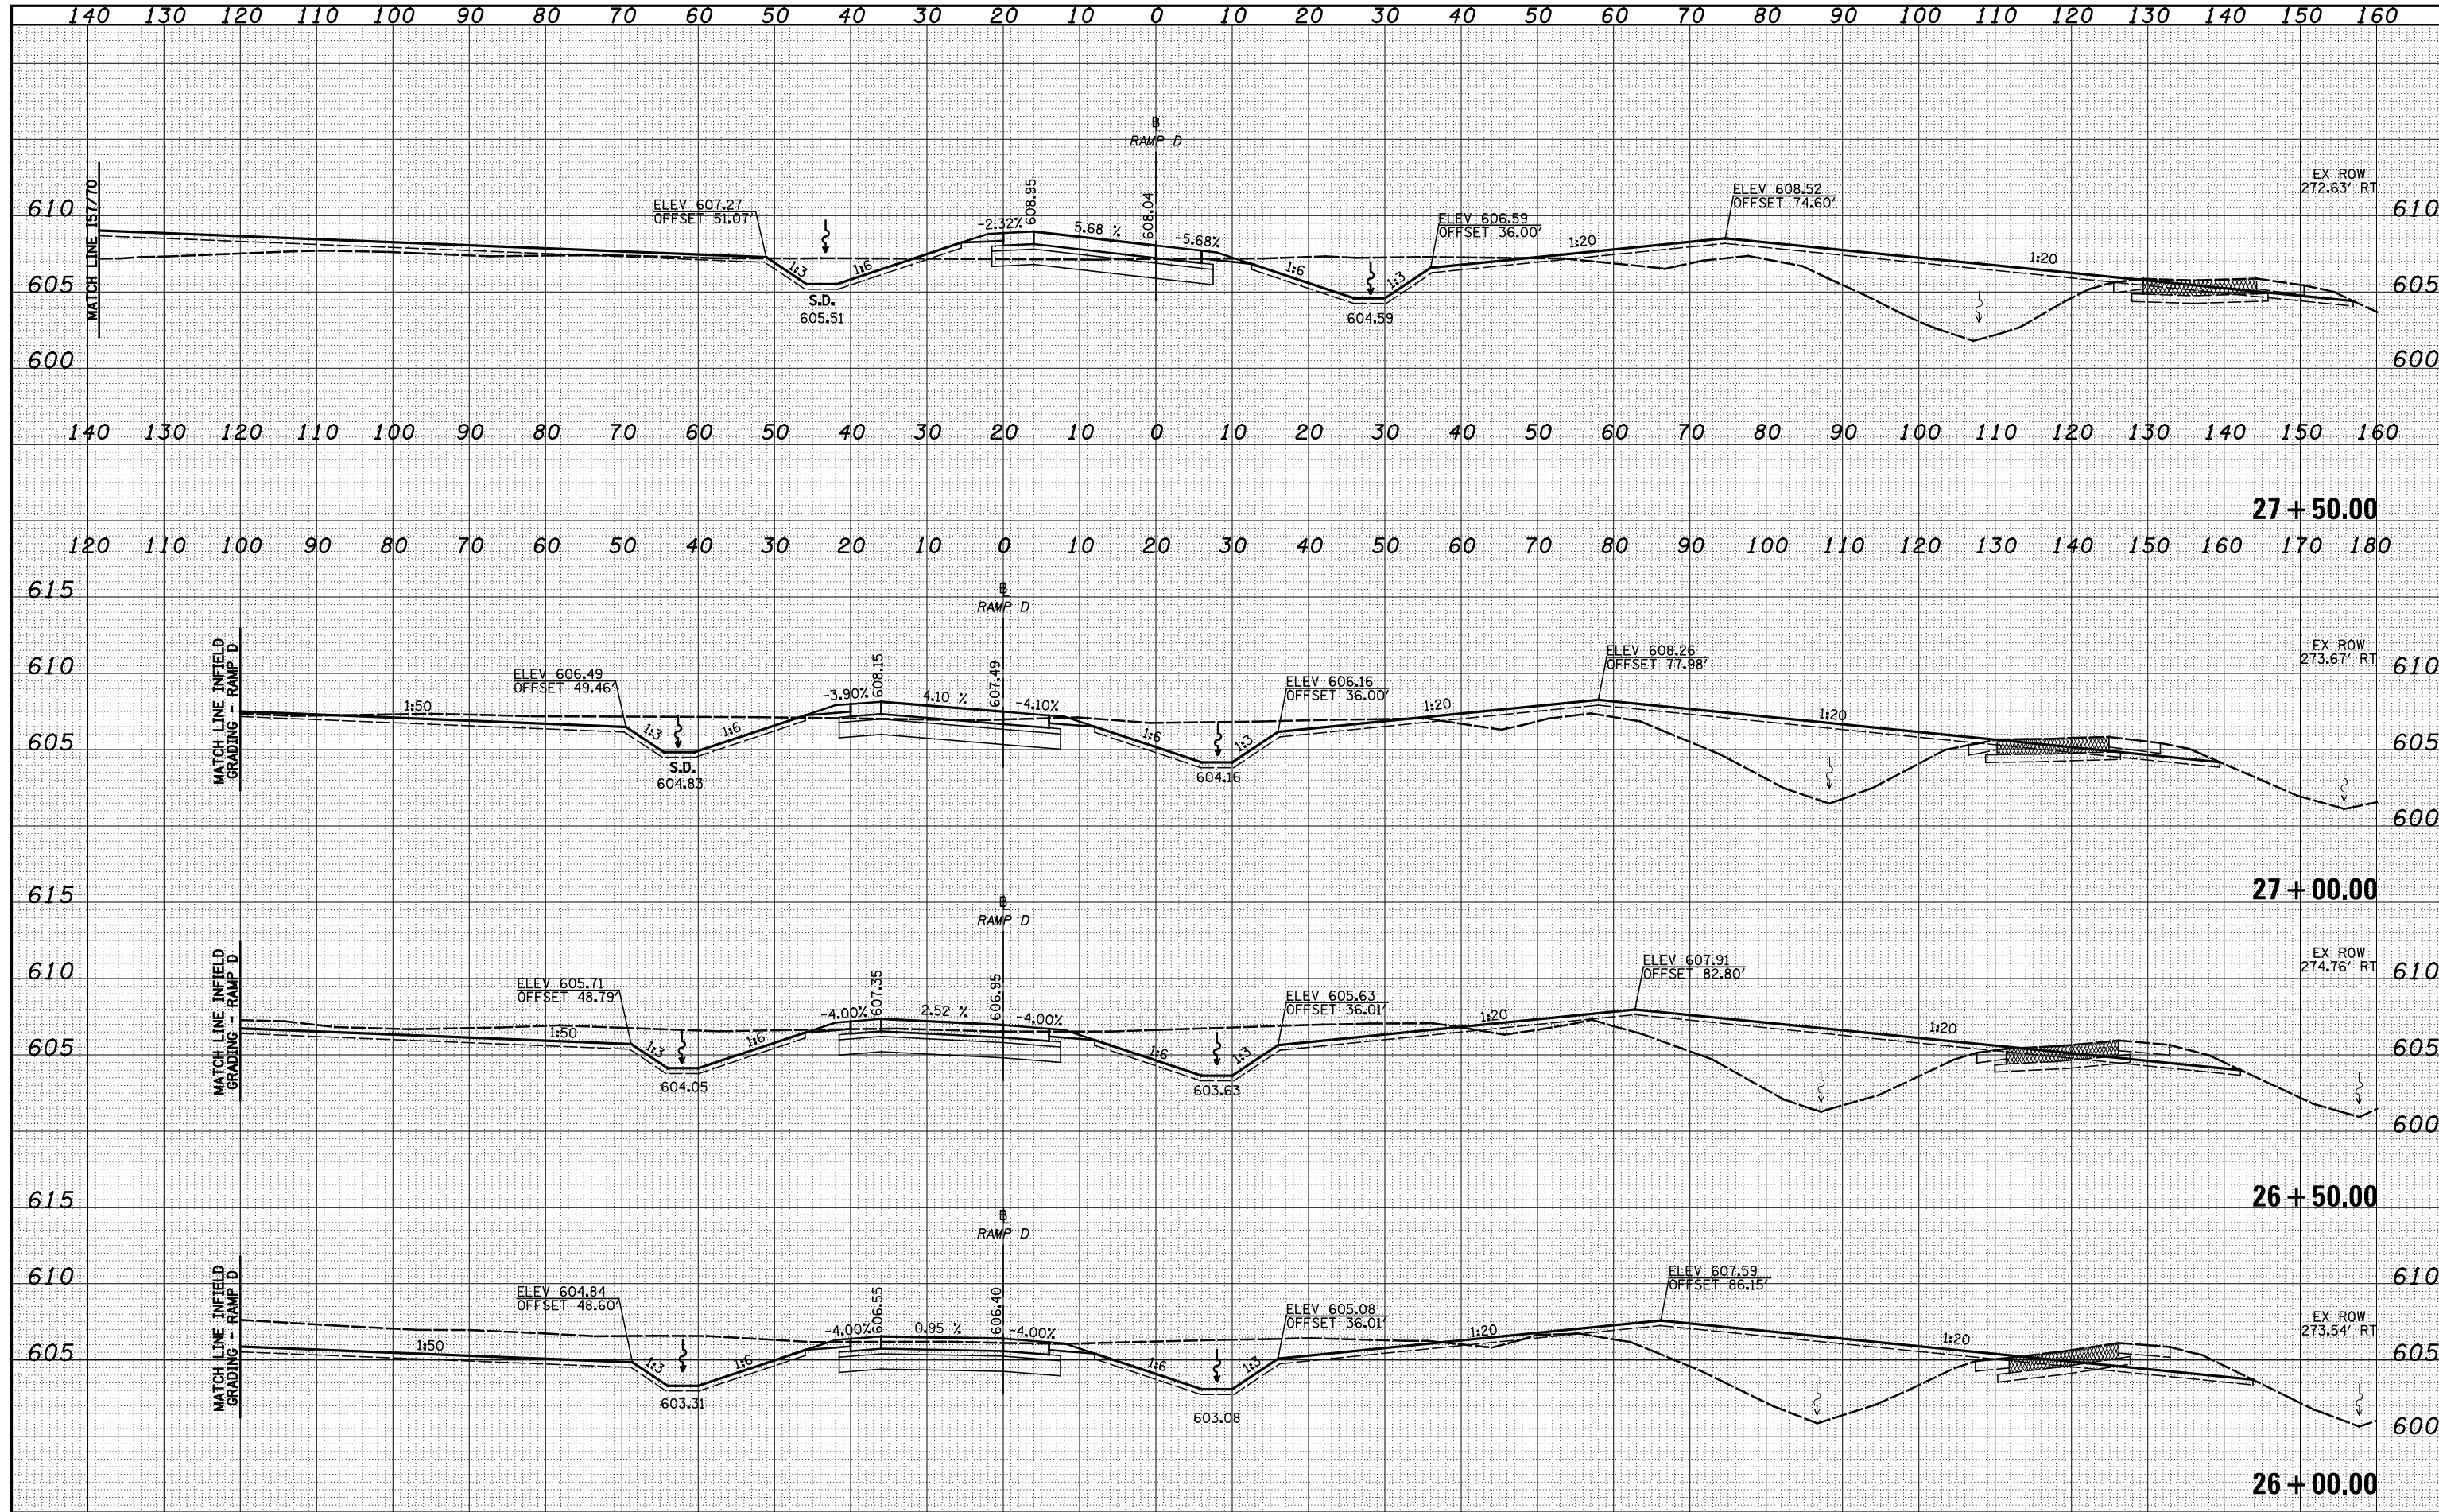

FILE NAME = S:\Projects\03-00072.57-70.dgn\11 In\A\sect45.dgn

| | |
|-------------|---------|
| USER NAME = | *USER* |
| DESIGNED - | JWS |
| DRAWN - | LEC |
| CHECKED - | BRM |
| DATE - | 3-25-08 |

| | |
|-----------|--|
| REVISED - | |
| REVISED - | |
| REVISED - | |
| REVISED - | |

**STATE OF ILLINOIS
DEPARTMENT OF TRANSPORTATION**

CROSS SECTIONS US 45 RAMP D

SCALE: 1"=10'
SHEET NO. 14 OF 17 SHEETS
STA. 26+00.00 TO STA. 27+50.00

| | | | | |
|---------------------|---------|-----------|---------------------------|-----------|
| F.A.T. RTE. | SECTION | COUNTY | TOTAL SHEETS | SHEET NO. |
| 57/70 | (25-4)R | EFFINGHAM | 1760 | 910 |
| FED. ROAD DIST. NO. | | | ILLINOIS FED. AID PROJECT | |
| | | | CONTRACT NO. 74295 | |