


DATE	
BY	
FINAL SURVEY	SURVEYED
NOTE BOOK	PLOTTED
NO.	TEMPLATE
	AREAS
	CHECKED

DATE	
BY	
ORIGINAL SURVEY	SURVEYED
NOTE BOOK	PLOTTED
NO.	TEMPLATE
	AREAS
	CHECKED

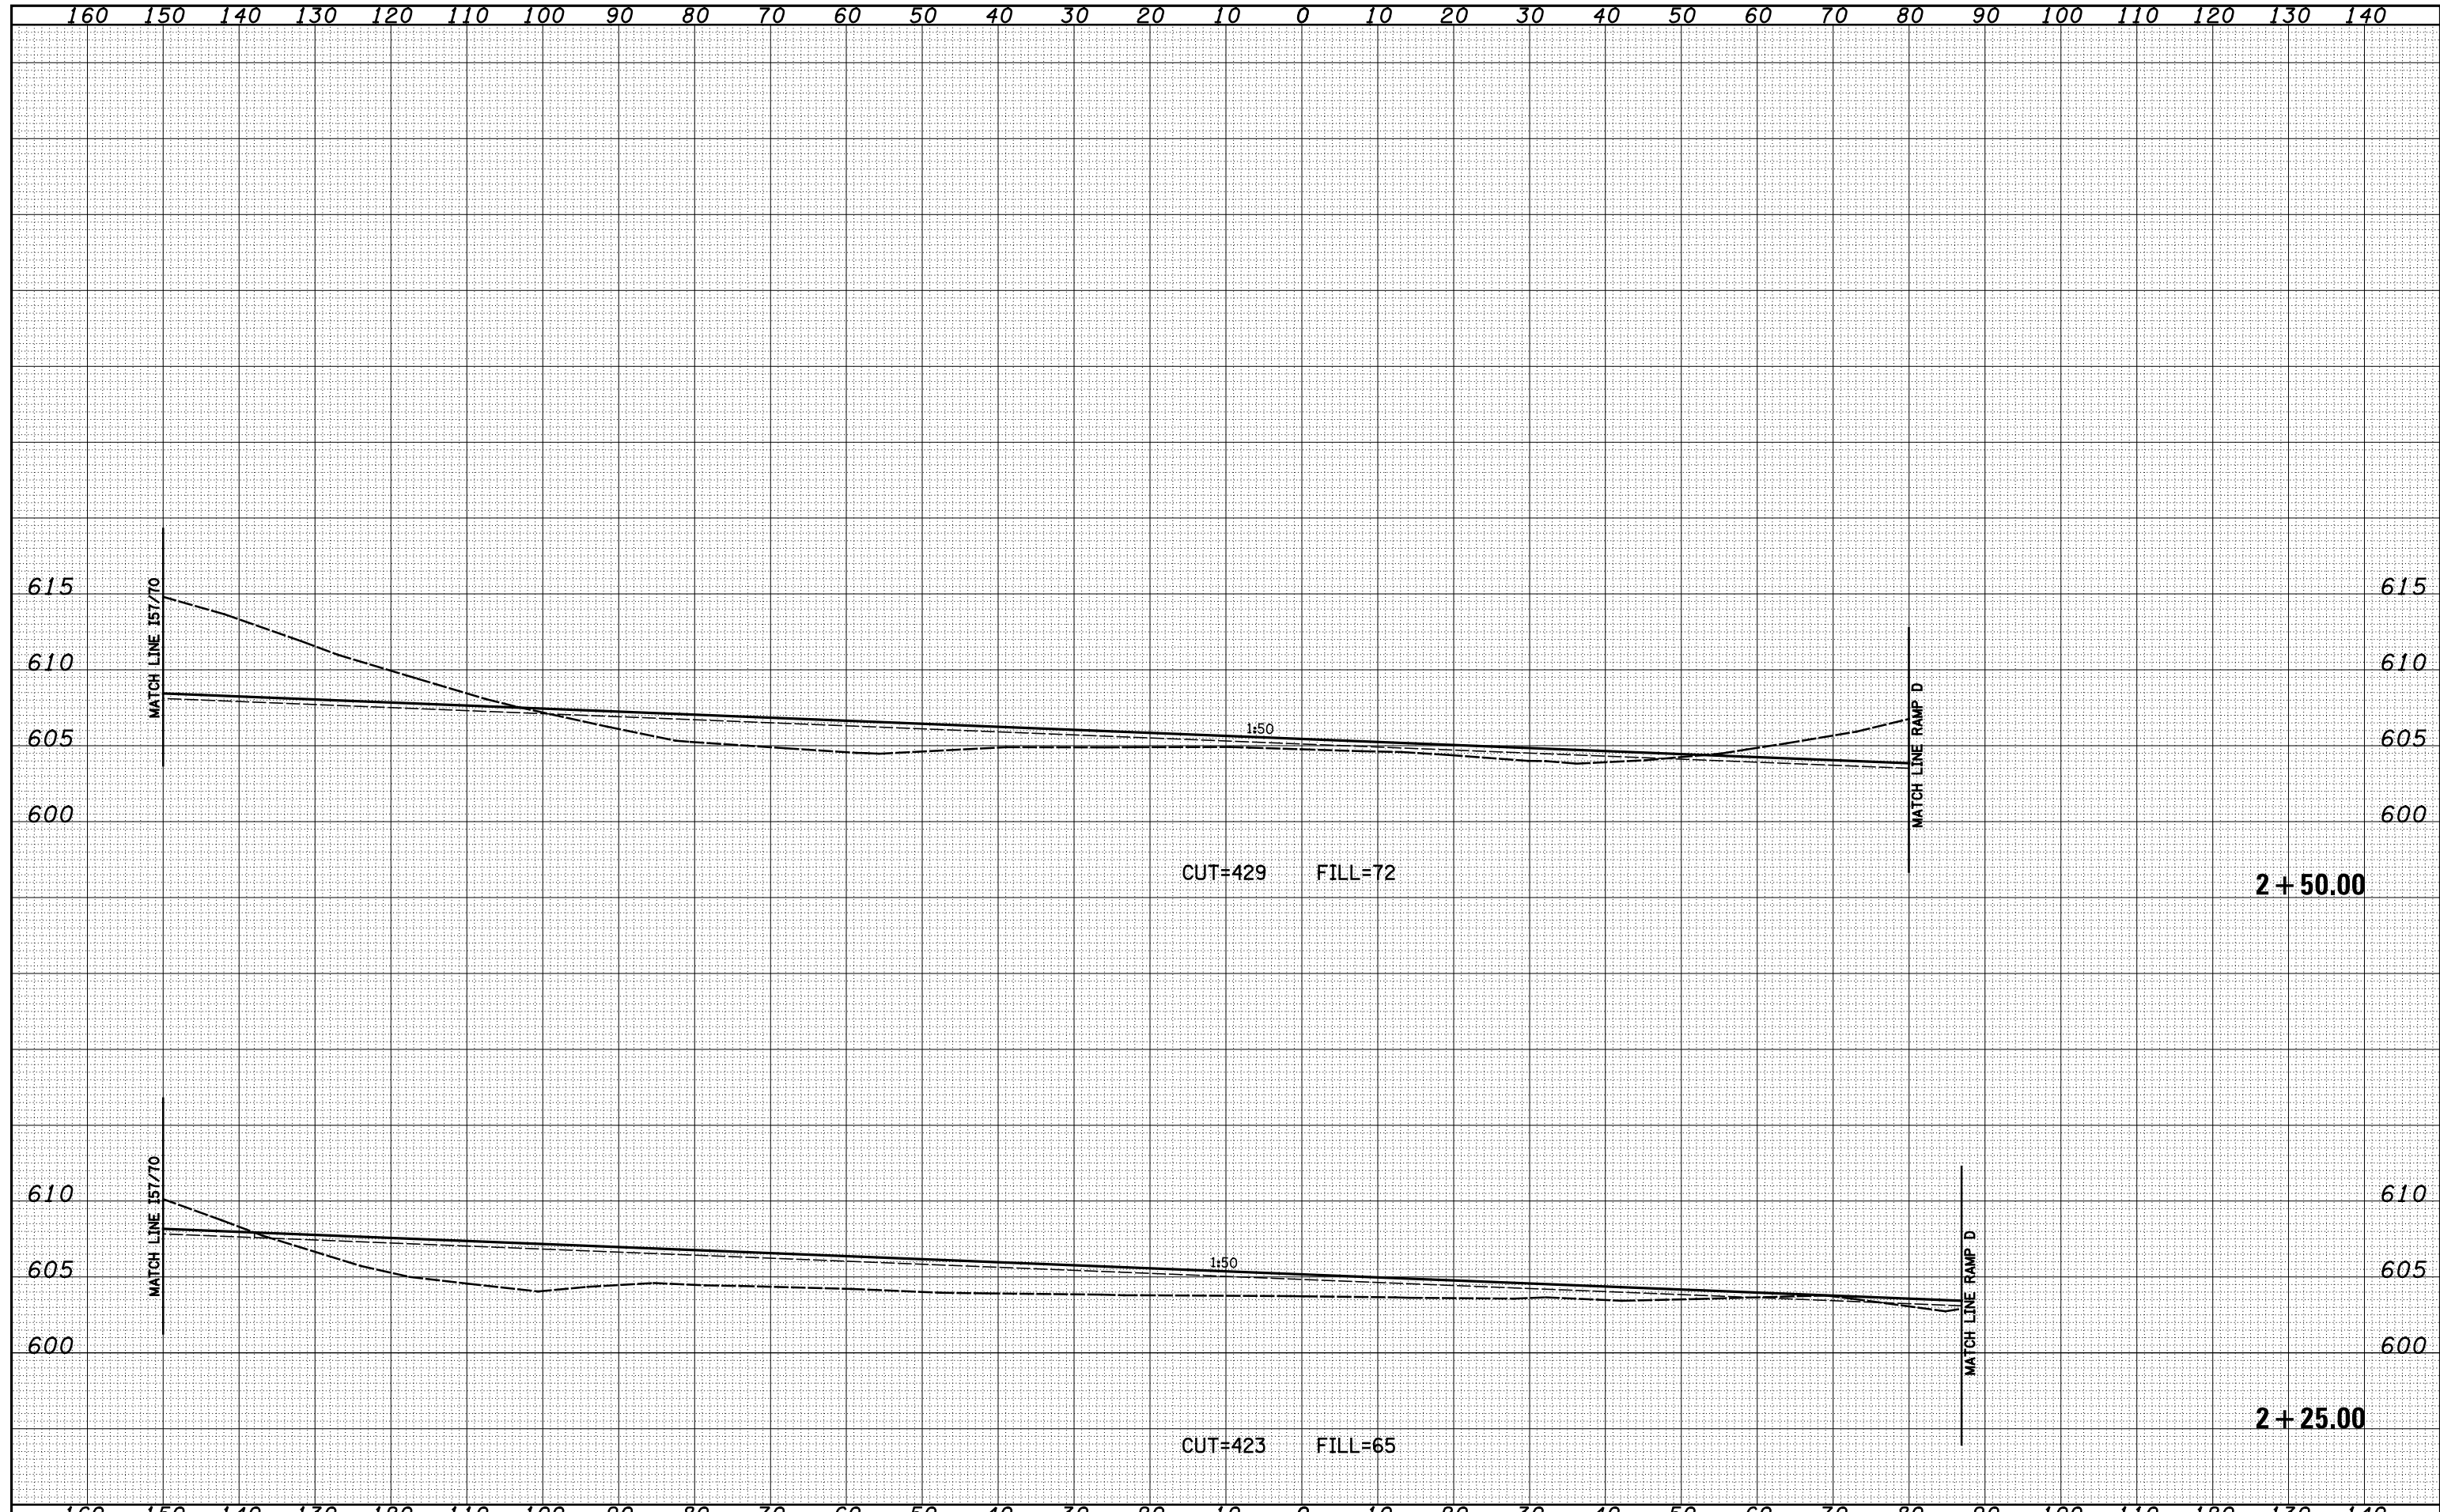

FILE NAME =	USER NAME = *USER*	DESIGNED - JWS	REVISIED -	STATE OF ILLINOIS DEPARTMENT OF TRANSPORTATION	CROSS SECTIONS US 45 INFIELD GRADING - RAMP D			F.A.I. RTE.	SECTION	COUNTY	TOTAL SHEETS	SHEET NO.
S:\Projects\403-00072.57-70\dgn\N Tr\ILV\ksh845R0.dgn		DRAWN - LEC	REVISIED -		SCALE: 1"=10'	SHEET NO. 3 OF 8 SHEETS	STA. 2+25.00 TO STA. 2+50.00	57/70	(25-4)R	EFFINGHAM	1760	916
		CHECKED - BRM	REVISIED -					CONTRACT NO. 74295				
		DATE - 3-25-08	REVISIED -					FED. ROAD DIST. NO. ILLINOIS FED. AID PROJECT				