


FINAL SURVEY NO.	SURVEYED PLOTTED AREAS CHECKED	BY	DATE

ORIGINAL SURVEY NO.	SURVEYED PLOTTED AREAS CHECKED	BY	DATE

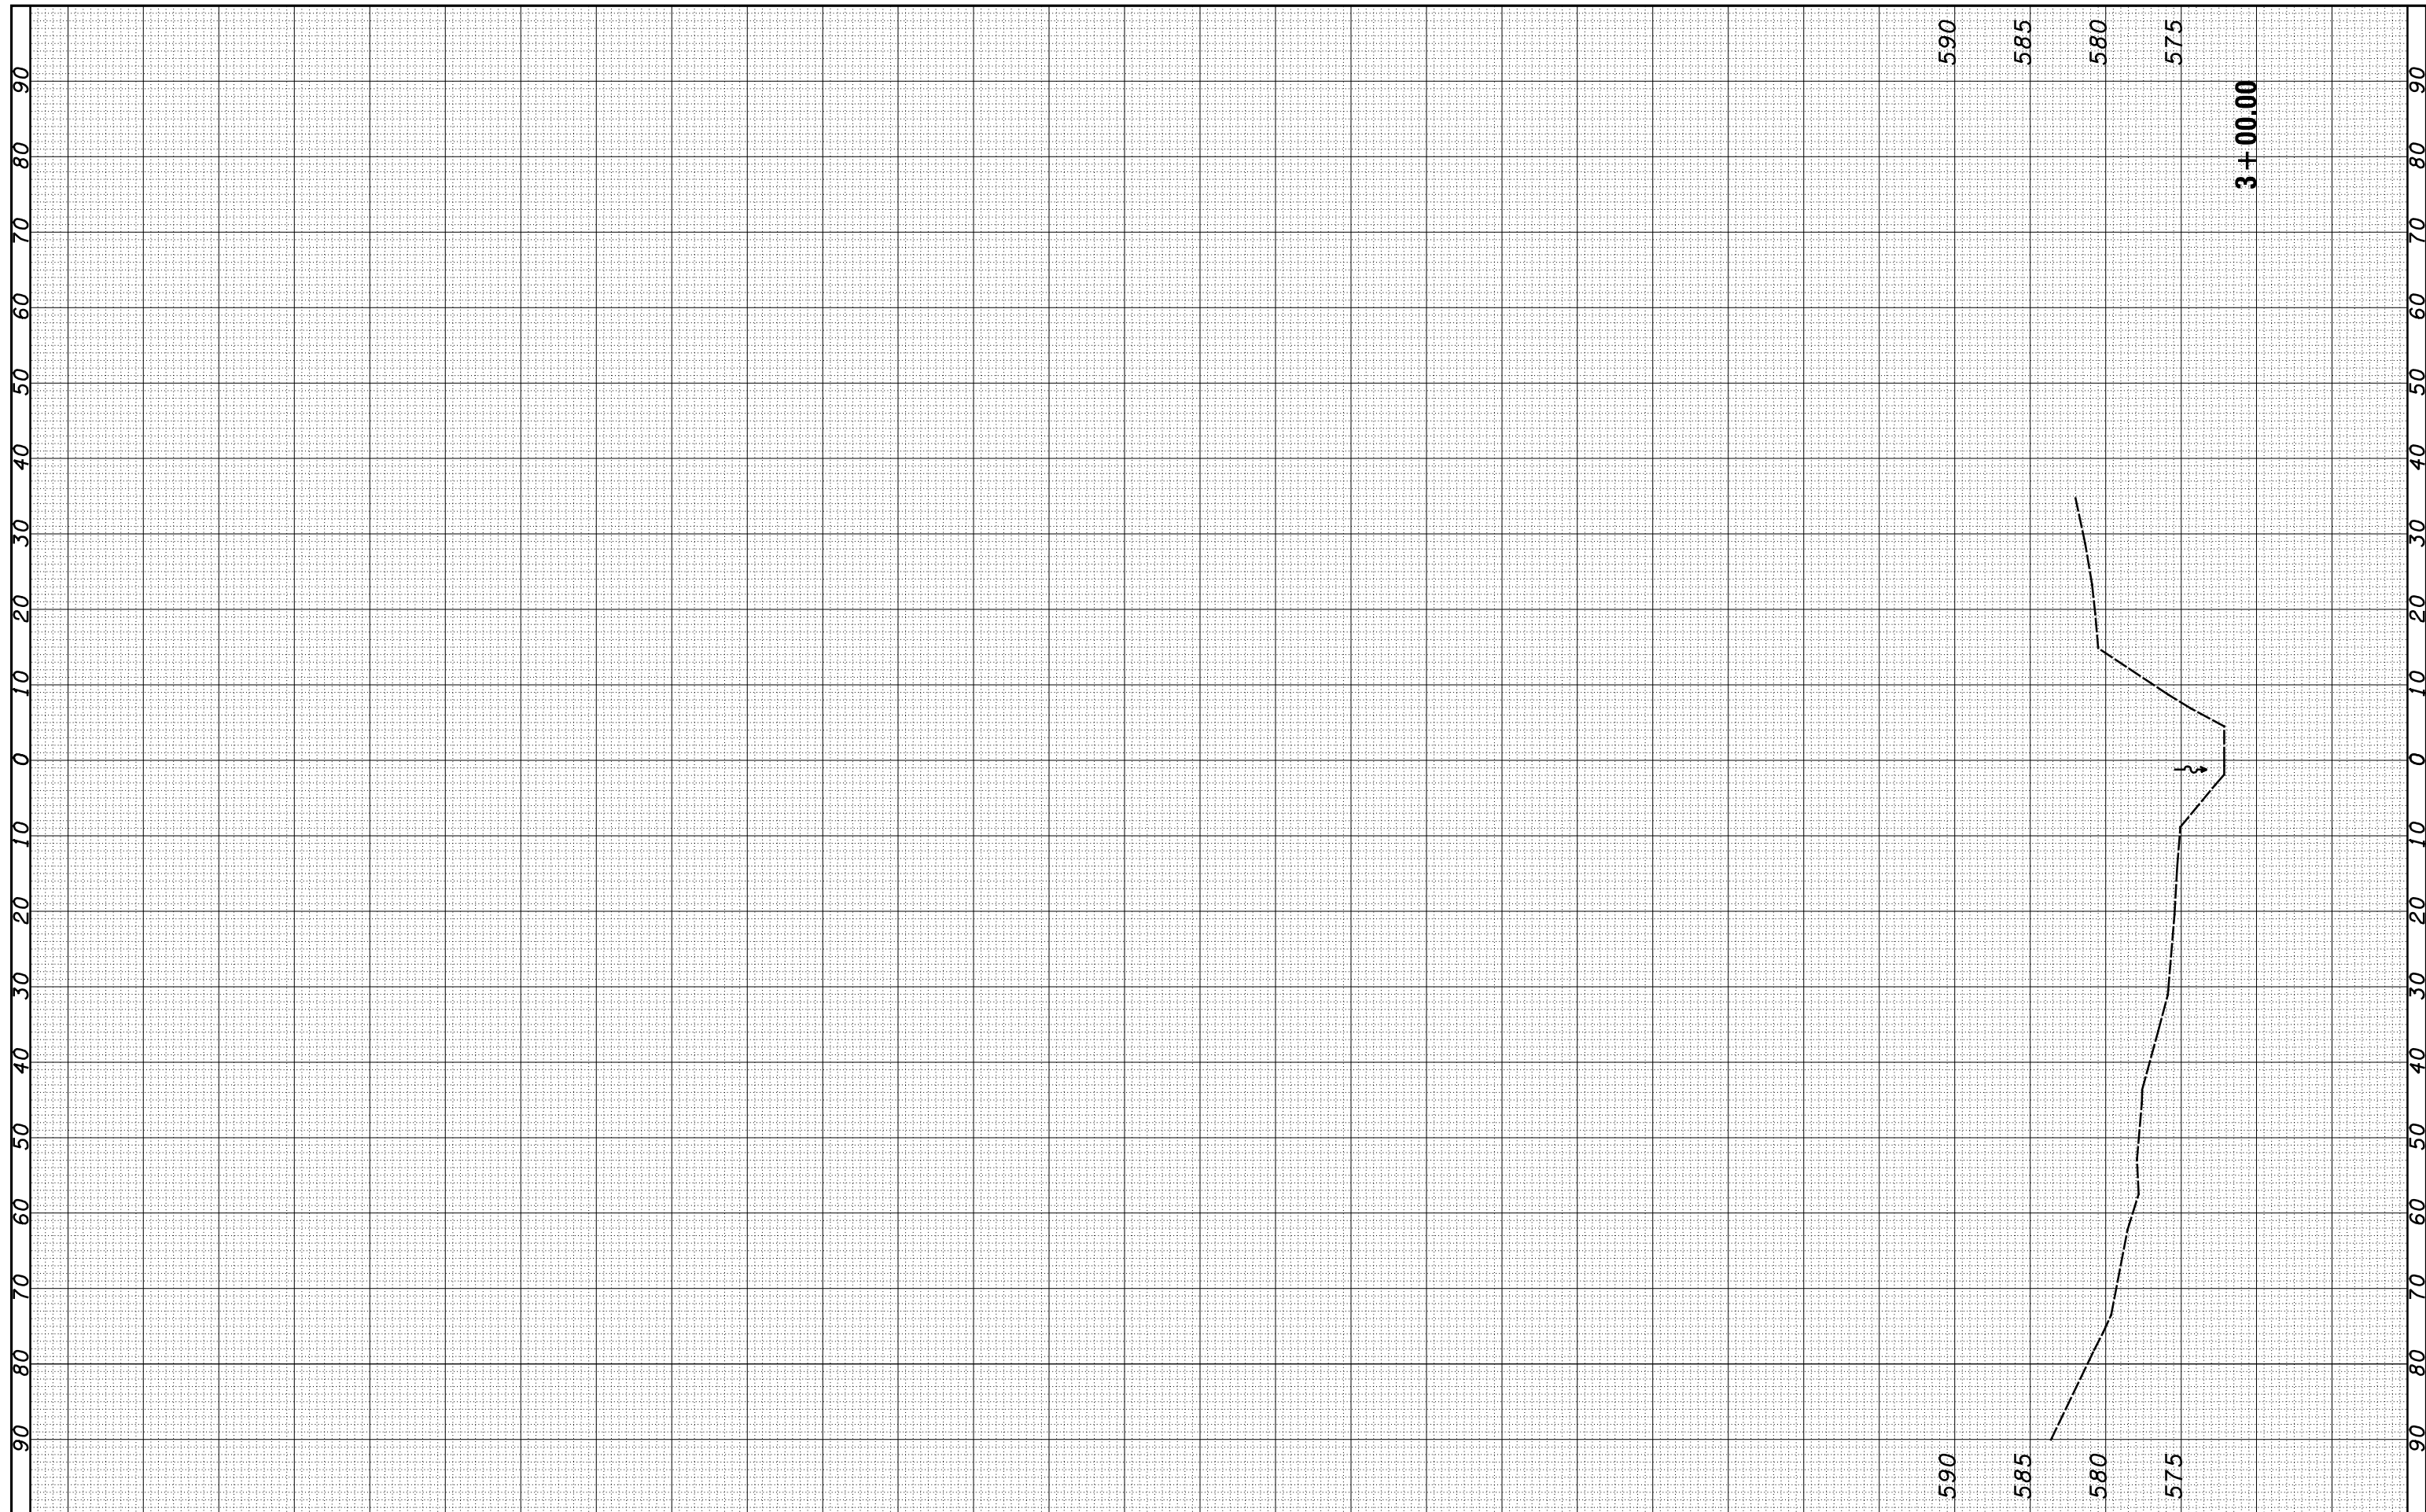

FILE NAME = S:\Projects\403-00072.51-70\dgn\N TriLvl\kssh\_45TRI\_REV.dgn

USER NAME = *USER*	DESIGNED - JWS	REVISED -
PLOT SCALE = *SCALE*	DRAWN - WJS	REVISED -
PLOT DATE = *DATE*	CHECKED - DRM	REVISED -
	DATE -	REVISED -

**STATE OF ILLINOIS  
DEPARTMENT OF TRANSPORTATION**

**CROSS SECTIONS NORTH TRI LEVEL US 45 STREAM 1**

SCALE: 1"=10'      SHEET NO. 3 OF 3 SHEETS      STA. 1+50.00 TO STA. 1+50.00

F.A.I. RTE. 57/70	SECTION (25-4)R	COUNTY EFFINGHAM	TOTAL SHEETS 1760	SHEET NO. 924
FED. ROAD DIST. NO. ILLINOIS FED. AID PROJECT		CONTRACT NO. 74295		

**3+00.00**