


BY	DATE
FINAL SURVEY	SURVEYED
NOTE BOOK	PLOTTED
NO.	TEMPLATE
	AREAS
	CHECKED

BY	DATE
ORIGINAL SURVEY	SURVEYED
NOTE BOOK	PLOTTED
NO.	TEMPLATE
	AREAS
	CHECKED

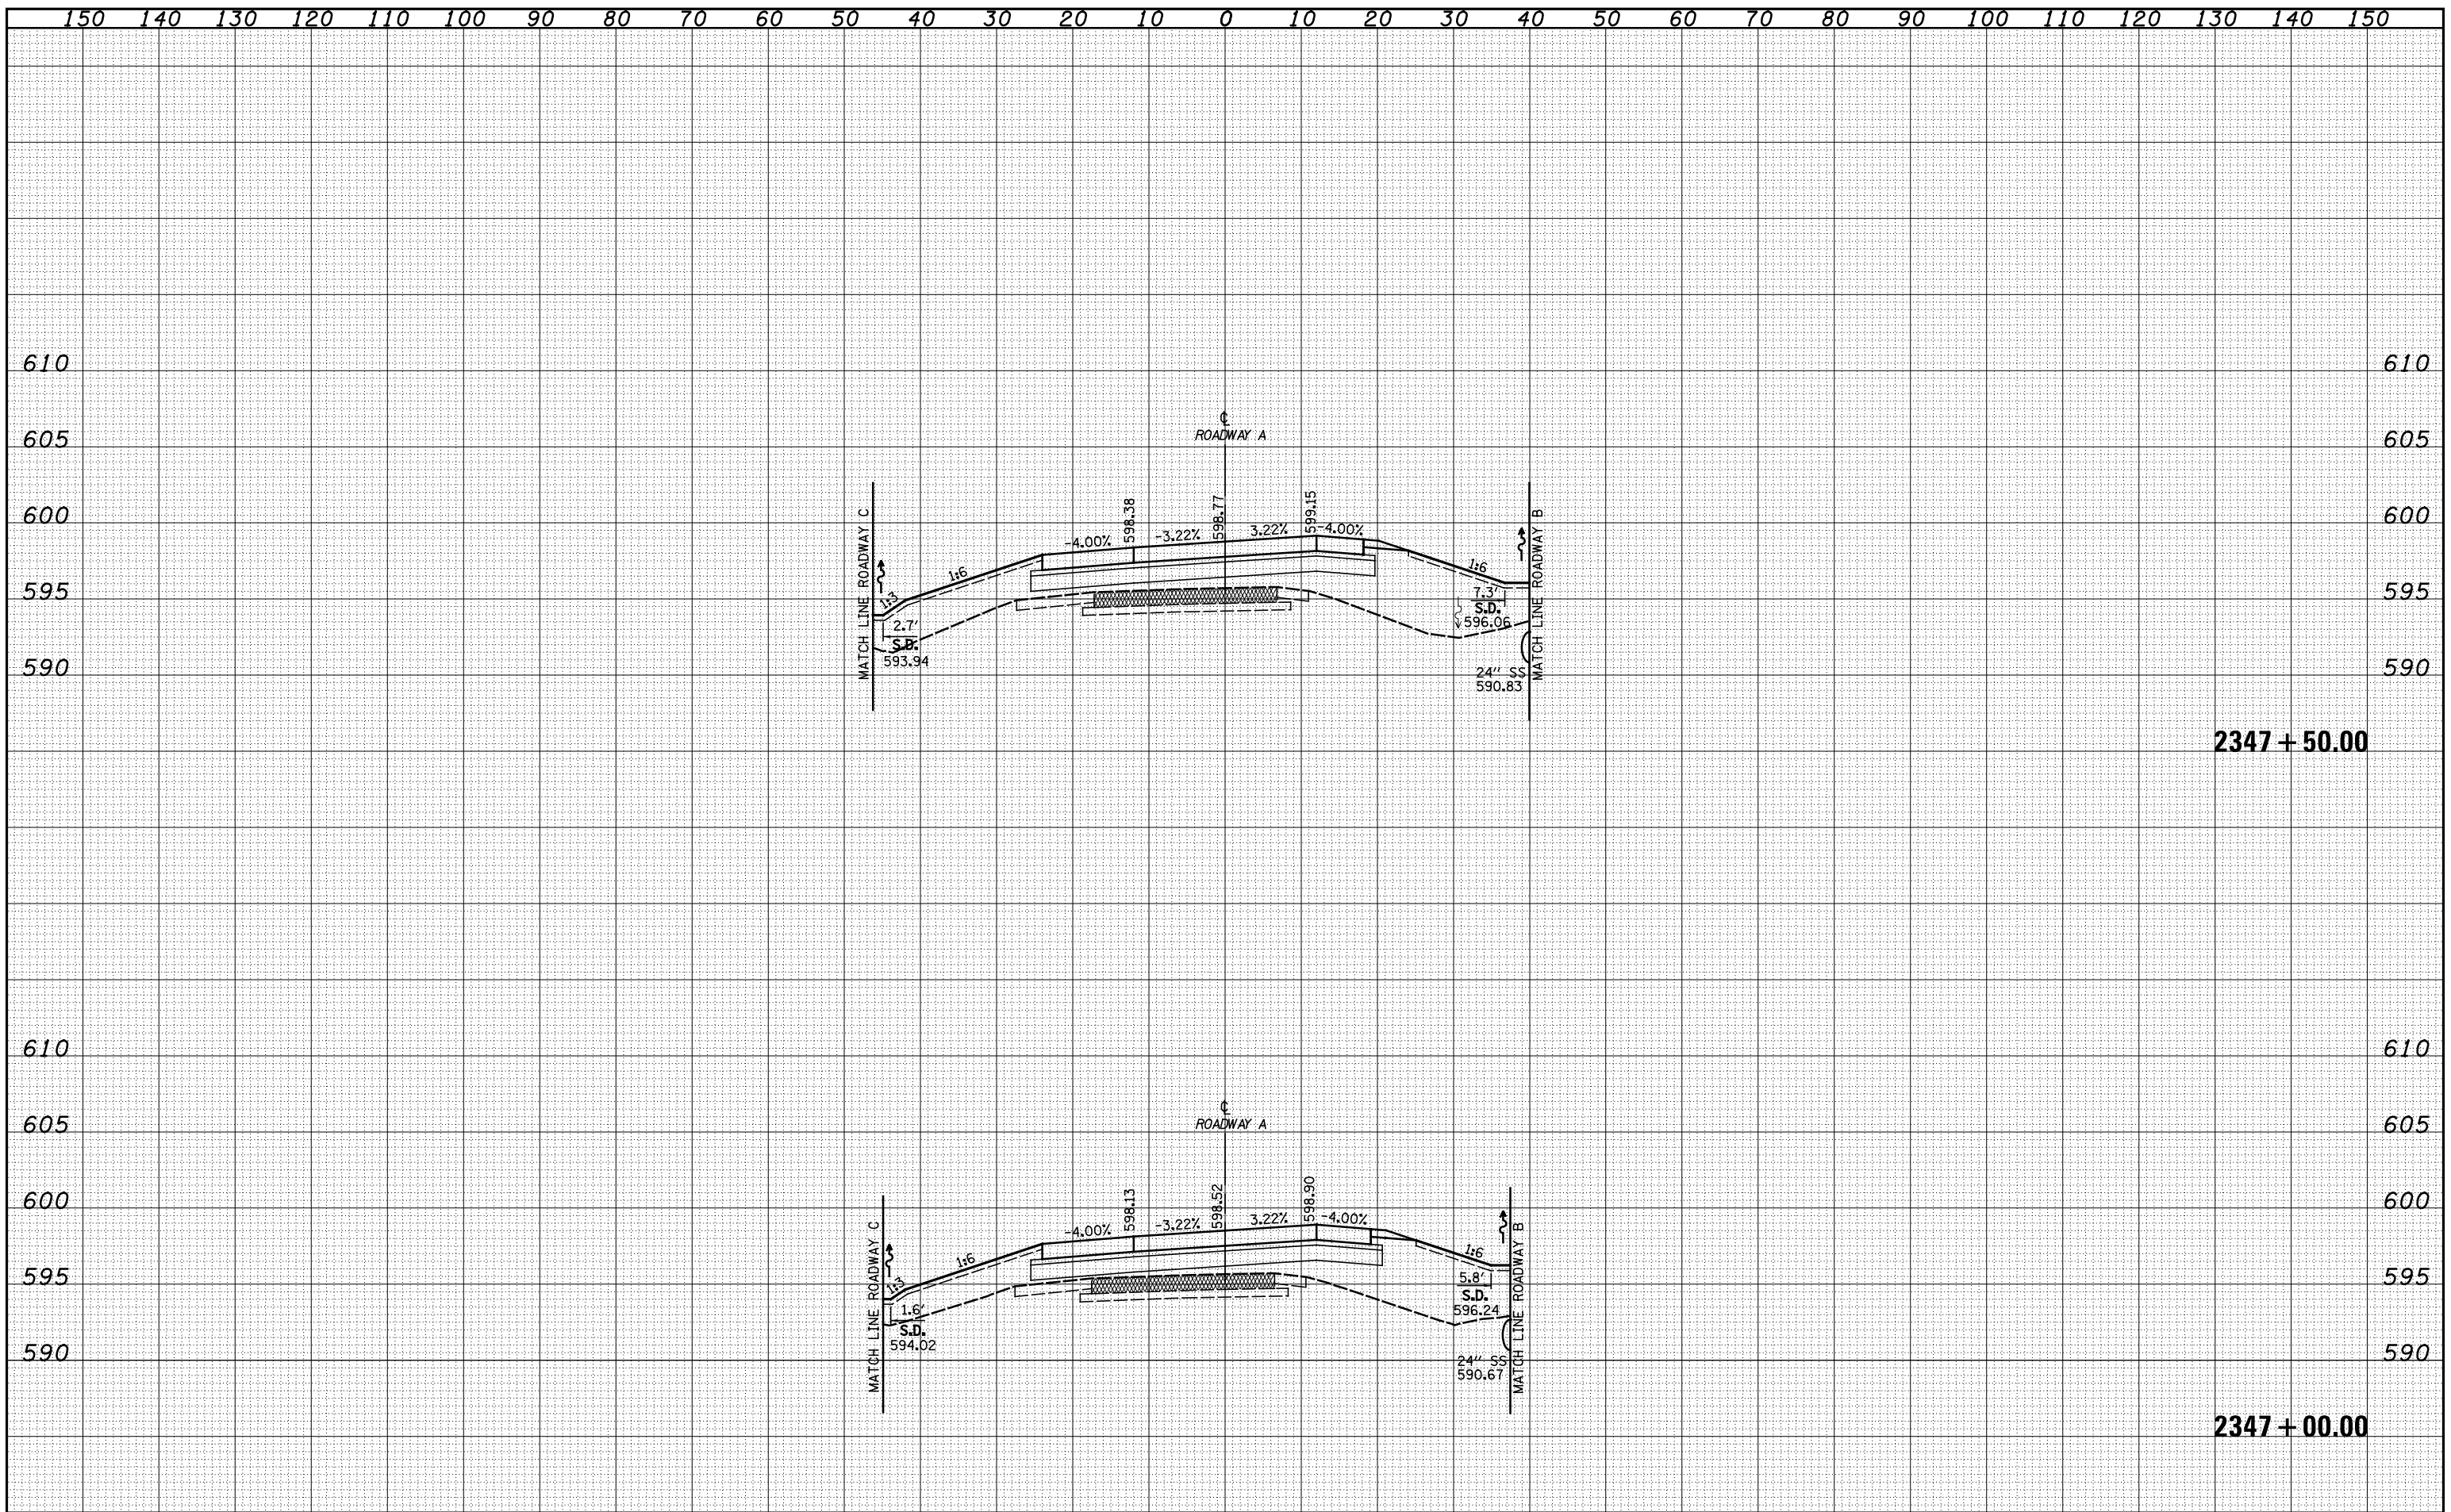

FILE NAME = S:\Projects\1103-00072.51-70.dwg
 USER NAME = *USER*

DESIGNED	-	JWS	REVISED	-
DRAWN	-	SGK	REVISED	-
CHECKED	-	BRM	REVISED	-
DATE	-	3-25-08	REVISED	-

PLOT SCALE = *SCALE*
 PLOT DATE = *DATE*

**STATE OF ILLINOIS
DEPARTMENT OF TRANSPORTATION**

CROSS SECTIONS NORTH TRI LEVEL - ROADWAY A

SCALE: 1"=10' SHEET NO. 4 OF 61 SHEETS STA. 2347+00.00 TO STA. 2347+50.00

F.A.T. RTE.	SECTION	COUNTY	TOTAL SHEETS	SHEET NO.
57/70	(25-4)R	EFFINGHAM	1760	932
FED. ROAD DIST. NO.		ILLINOIS FED. AID PROJECT		
				CONTRACT NO. 74295