



150 140 130 120 110 100 90 80 70 60 50 40 30 20 10 0 10 20 30 40 50 60 70 80 90 100 110 120 130 140 150

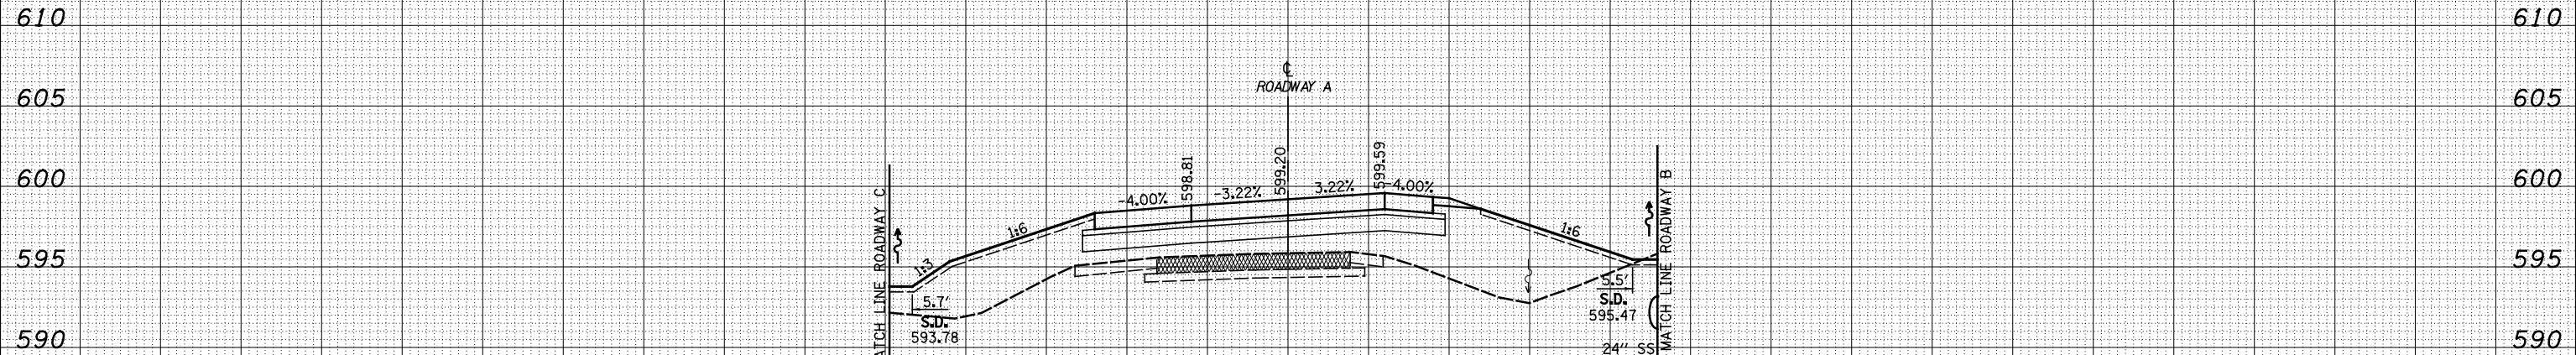

2348 + 50.00

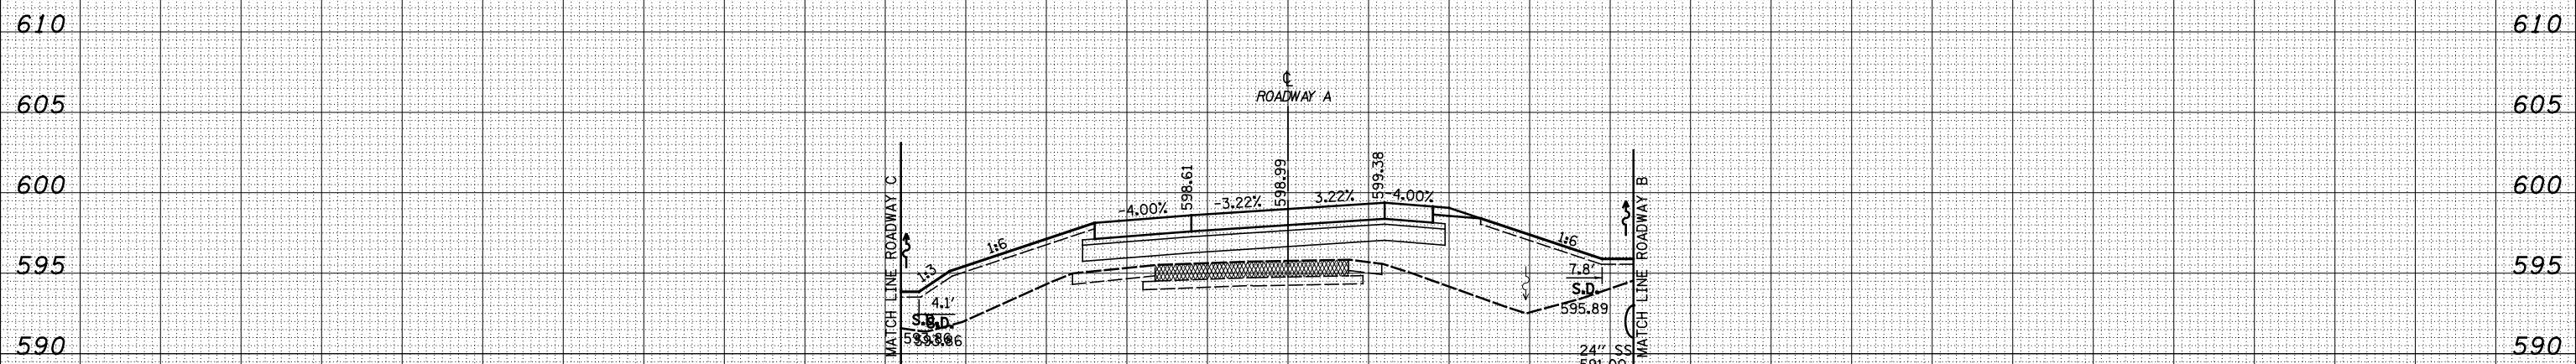

2348 + 00.00

BY	DATE
SURVEYED	
PLOTTED	
TEMPLATE	
AREAS CHECKED	
FINAL SURVEY	
NOTE BOOK	
NO.	

BY	DATE
SURVEYED	
PLOTTED	
TEMPLATE	
AREAS CHECKED	
ORIGINAL SURVEY	
NOTE BOOK	
NO.	

FILE NAME =

USER NAME = *USERS*

DESIGNED - JWS

REVISED -

DRAWN - SGK

REVISED -

CHECKED - BRM

REVISED -

DATE - 3-25-08

REVISED -

**STATE OF ILLINOIS
DEPARTMENT OF TRANSPORTATION**

CROSS SECTIONS NORTH TRI LEVEL - ROADWAY A

SCALE: 1"=10' SHEET NO. 5 OF 61 SHEETS STA. 2348+00.00 TO STA. 2348+50.00

F.A.T. RTE.	SECTION	COUNTY	TOTAL SHEETS	SHEET NO.
57/70	(25-4)R	EFFINGHAM	1760	933
CONTRACT NO. 74295				

FED. ROAD DIST. NO. ILLINOIS FED. AID PROJECT