



BY	DATE
SURVEYED	
PLOTTED	
TEMPLATE	
AREAS CHECKED	
AREAS CHECKED	
NO.	

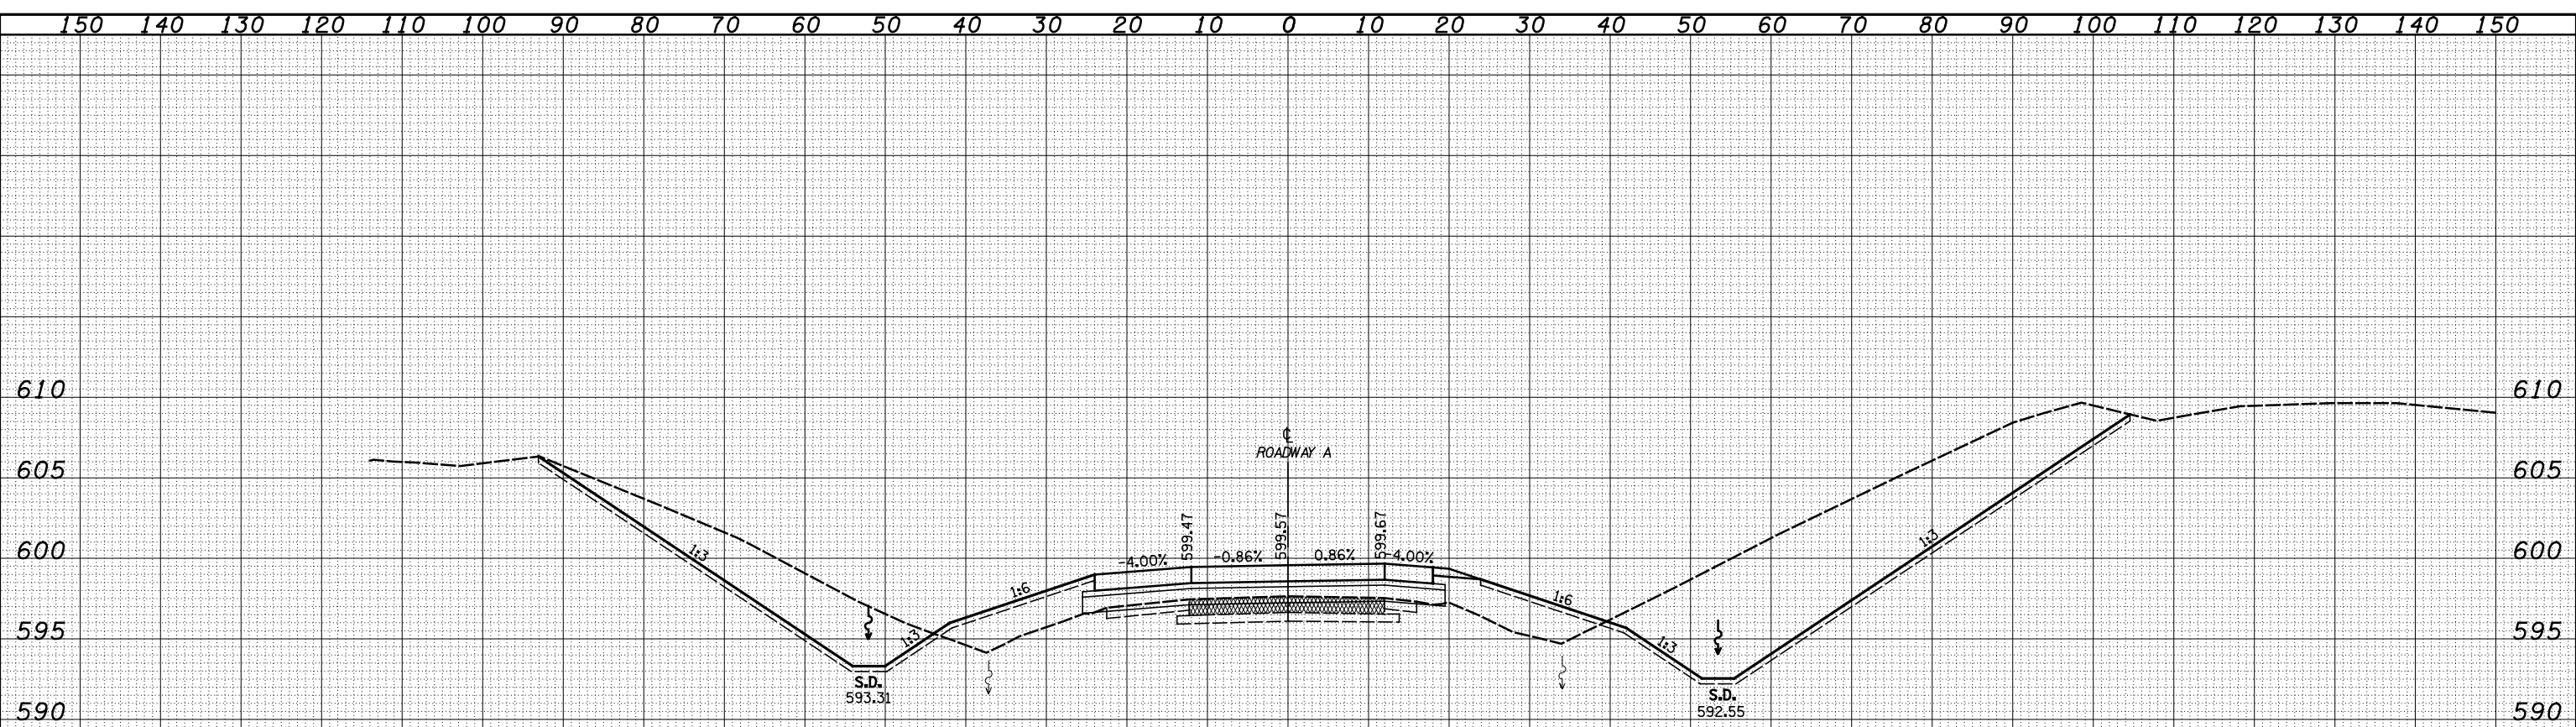

BY	DATE
SURVEYED	
PLOTTED	
TEMPLATE	
AREAS CHECKED	
AREAS CHECKED	
NO.	

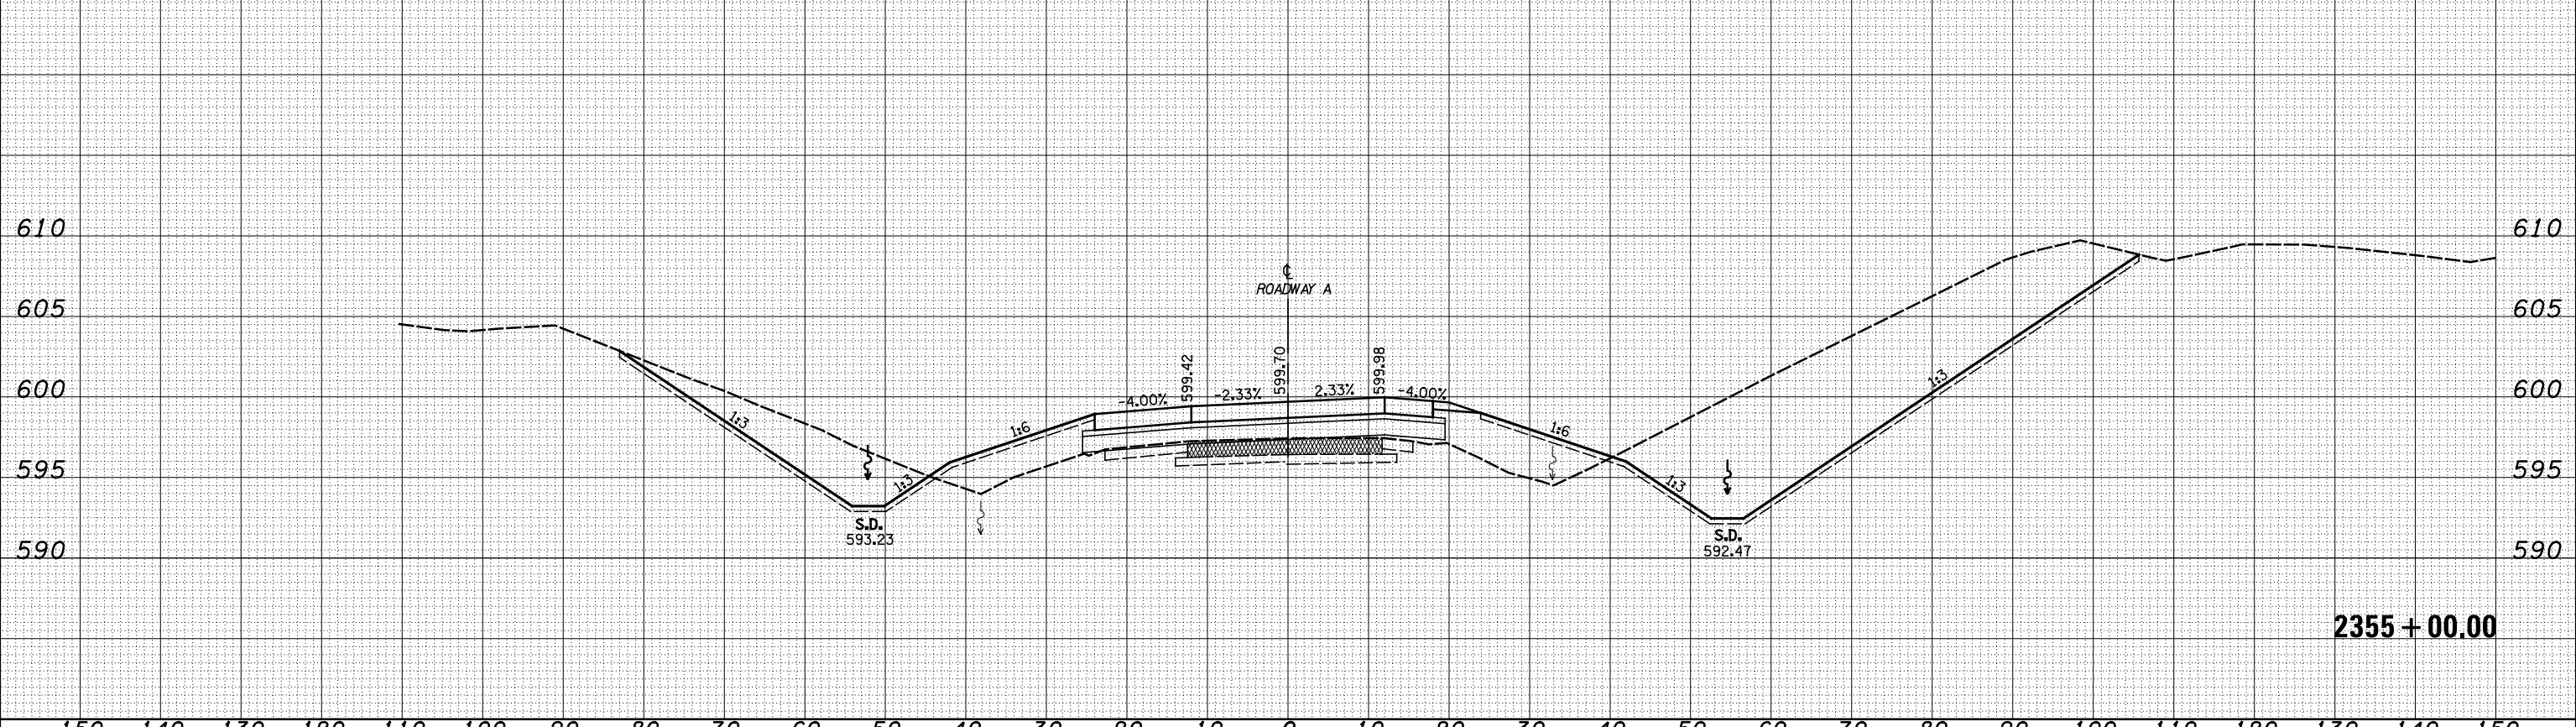

FILE NAME =  
 S:\Projects\423-00072.57-10\dp\11\Ink\A\resk\11000A.dgn

USER NAME = *USERS*	DESIGNED - JWS	REVISED -
	DRAWN - SGK	REVISED -
PLOT SCALE = *SCALE*	CHECKED - BRM	REVISED -
PLOT DATE = *DATE*	DATE - 3-25-08	REVISED -

**STATE OF ILLINOIS  
 DEPARTMENT OF TRANSPORTATION**

**CROSS SECTIONS NORTH TRI LEVEL - ROADWAY A**

SCALE: 1"=10'  
 SHEET NO. 12 OF 61 SHEETS  
 STA. 2355+00.00 TO STA. 2355+50.00

F.A.I. RTE.	SECTION	COUNTY	TOTAL SHEETS	SHEET NO.
57/70	(25-4)R	EFFINGHAM	1760	940
			CONTRACT NO. 74295	
FED. ROAD DIST. NO.		ILLINOIS FED. AID PROJECT		