



DATE	
BY	
SURVEYED	
PLOTTED	
TEMPLATE	
AREAS	
CHECKED	
FINAL	
SURVEY	
NOTE BOOK	
NO.	

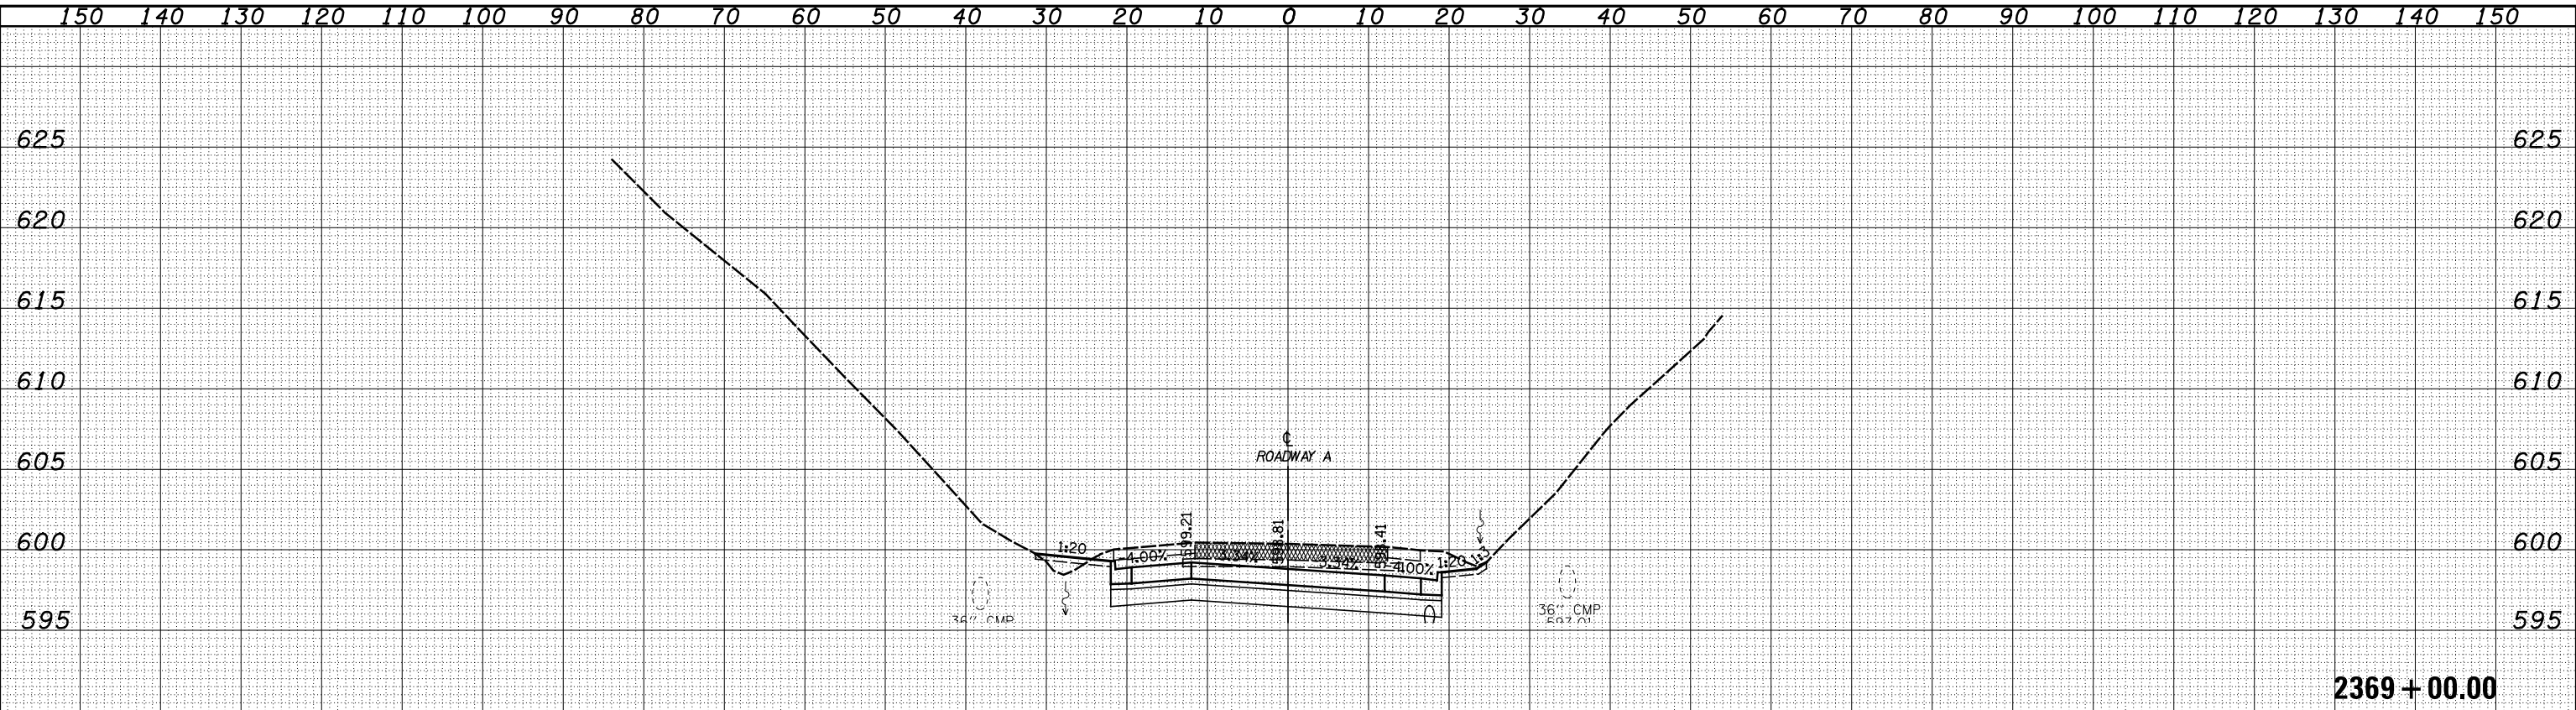

**2369 + 00.00**

DATE	
BY	
SURVEYED	
PLOTTED	
TEMPLATE	
AREAS	
CHECKED	
ORIGINAL	
SURVEY	
NOTE BOOK	
NO.	

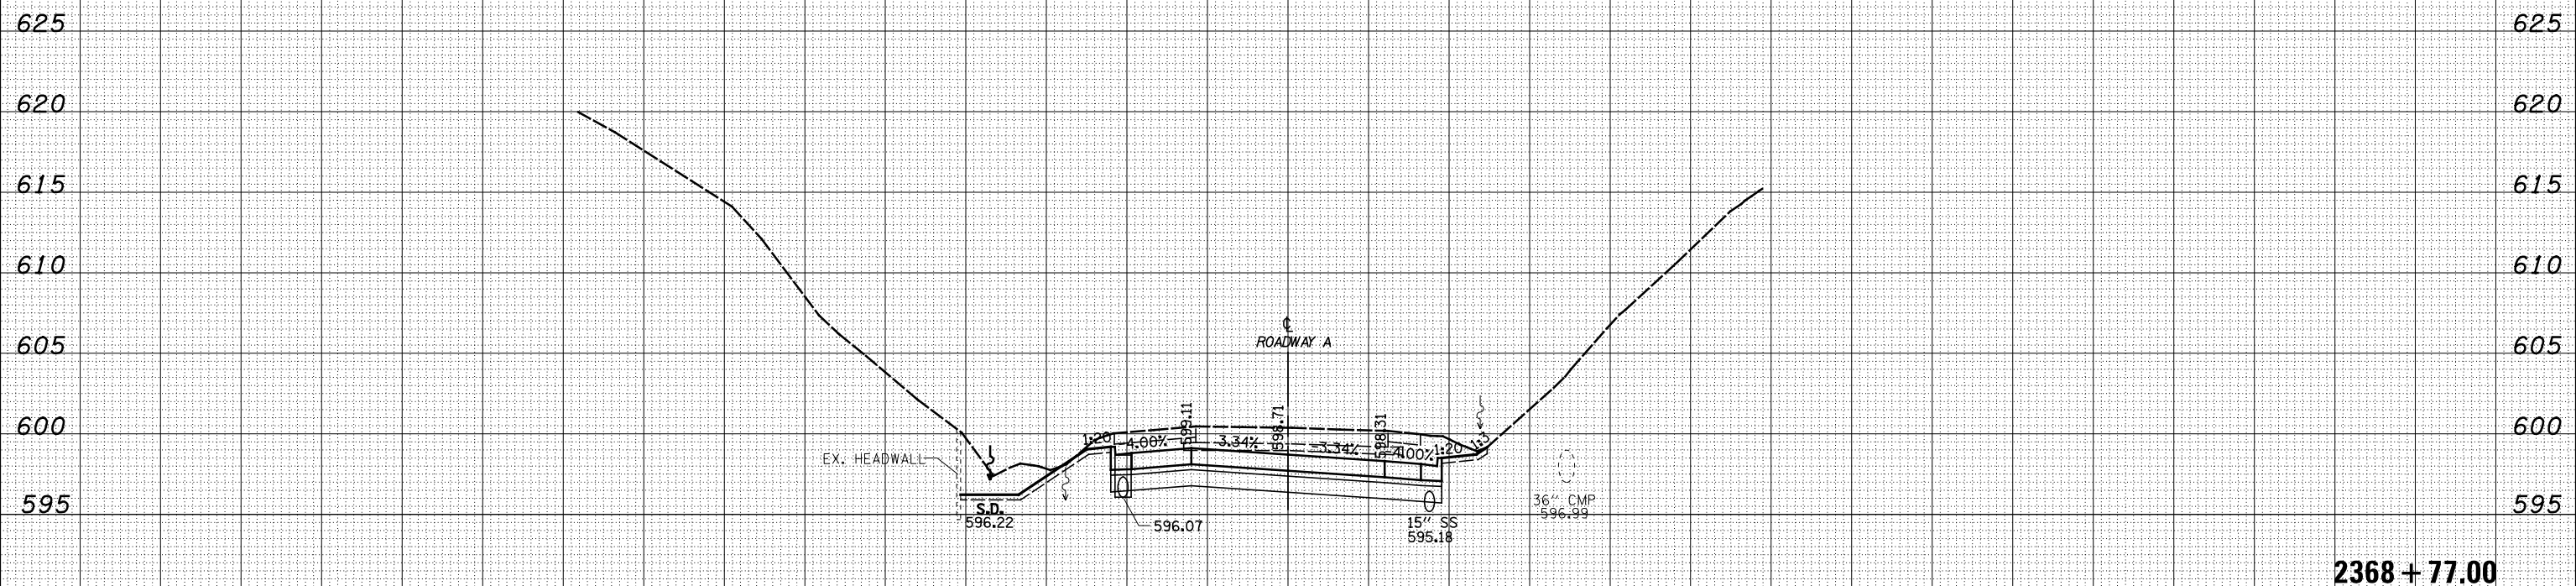

**2368 + 77.00**

FILE NAME =	USER NAME = *USERS*	DESIGNED - JWS	REVISED -	<b>STATE OF ILLINOIS</b> <b>DEPARTMENT OF TRANSPORTATION</b>	<b>CROSS SECTIONS NORTH TRI LEVEL - ROADWAY A</b>	F.A.T. RTE.	SECTION	COUNTY	TOTAL SHEETS	SHEET NO.	
50Projects\03-00072-57-70.dwg\11.mxd		DRAWN - SGK	REVISED -			57/70	(25-4)R	EFFINGHAM	1760	955	
PLOT SCALE = *SCALE*		CHECKED - BRM	REVISED -			SCALE: 1"=10'    SHEET NO. 27 OF 61 SHEETS    STA. 2369+00.00 TO STA. 2369+00.00    FED. ROAD DIST. NO.    ILLINOIS FED. AID PROJECT					
PLOT DATE = *DATE*		DATE - 3-25-08	REVISED -			<b>CONTRACT NO. 74295</b>					