
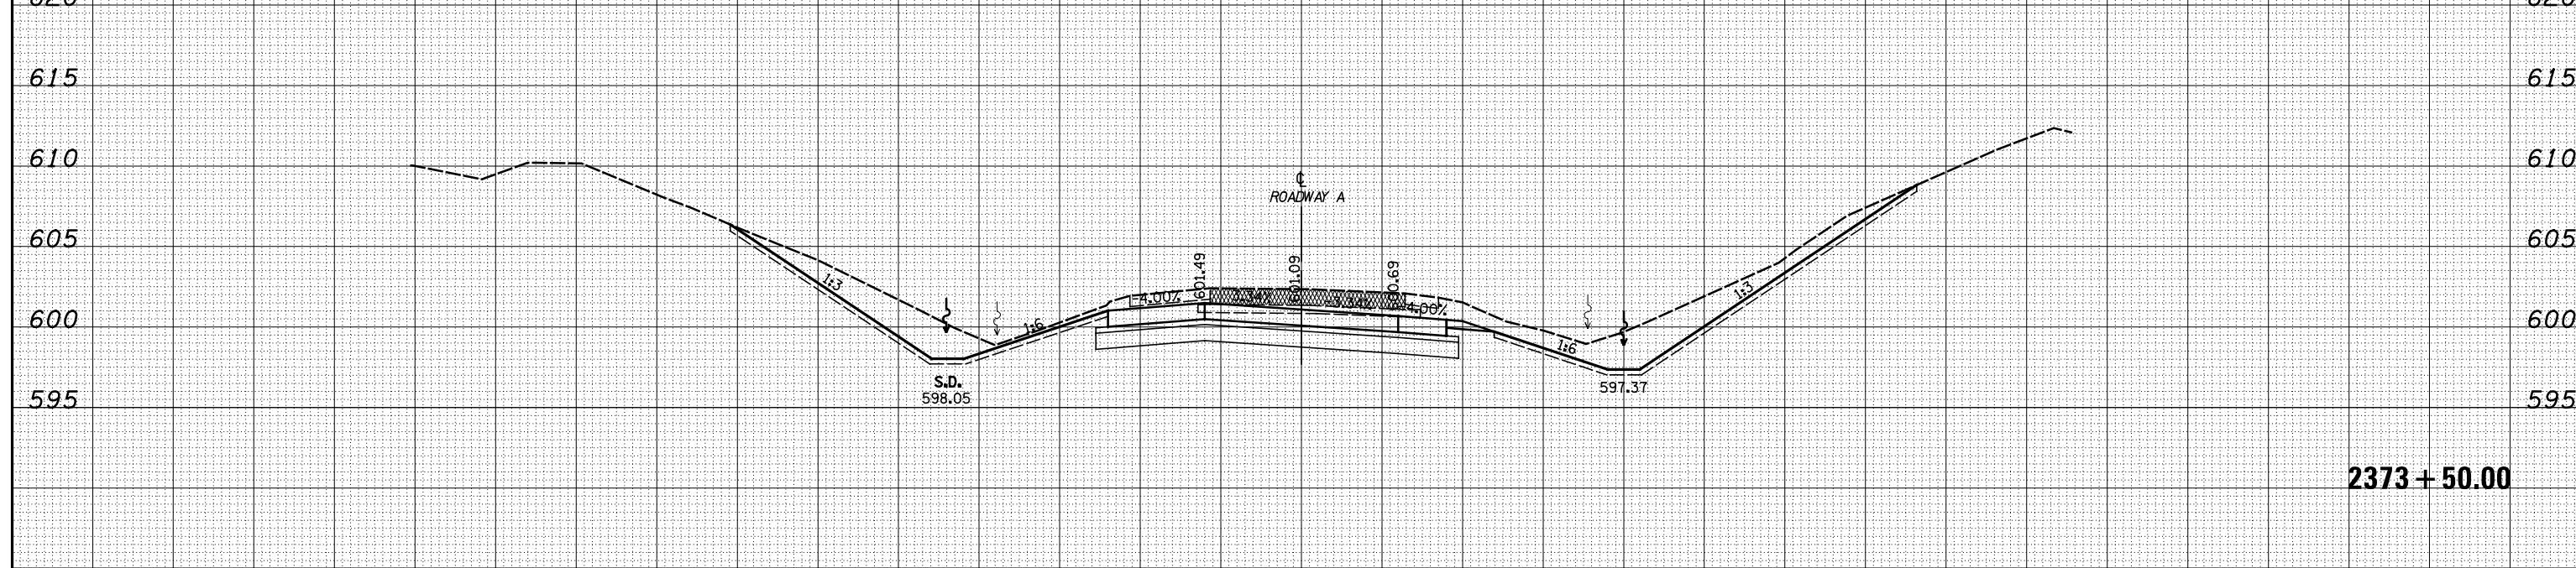


| | |
|--------------|----------|
| DATE | |
| BY | |
| FINAL SURVEY | SURVEYED |
| NOTE BOOK | PLOTTED |
| NO. | TEMPLATE |
| | AREAS |
| | CHECKED |

| | |
|-----------------|----------|
| DATE | |
| BY | |
| ORIGINAL SURVEY | SURVEYED |
| NOTE BOOK | PLOTTED |
| NO. | TEMPLATE |
| | AREAS |
| | CHECKED |

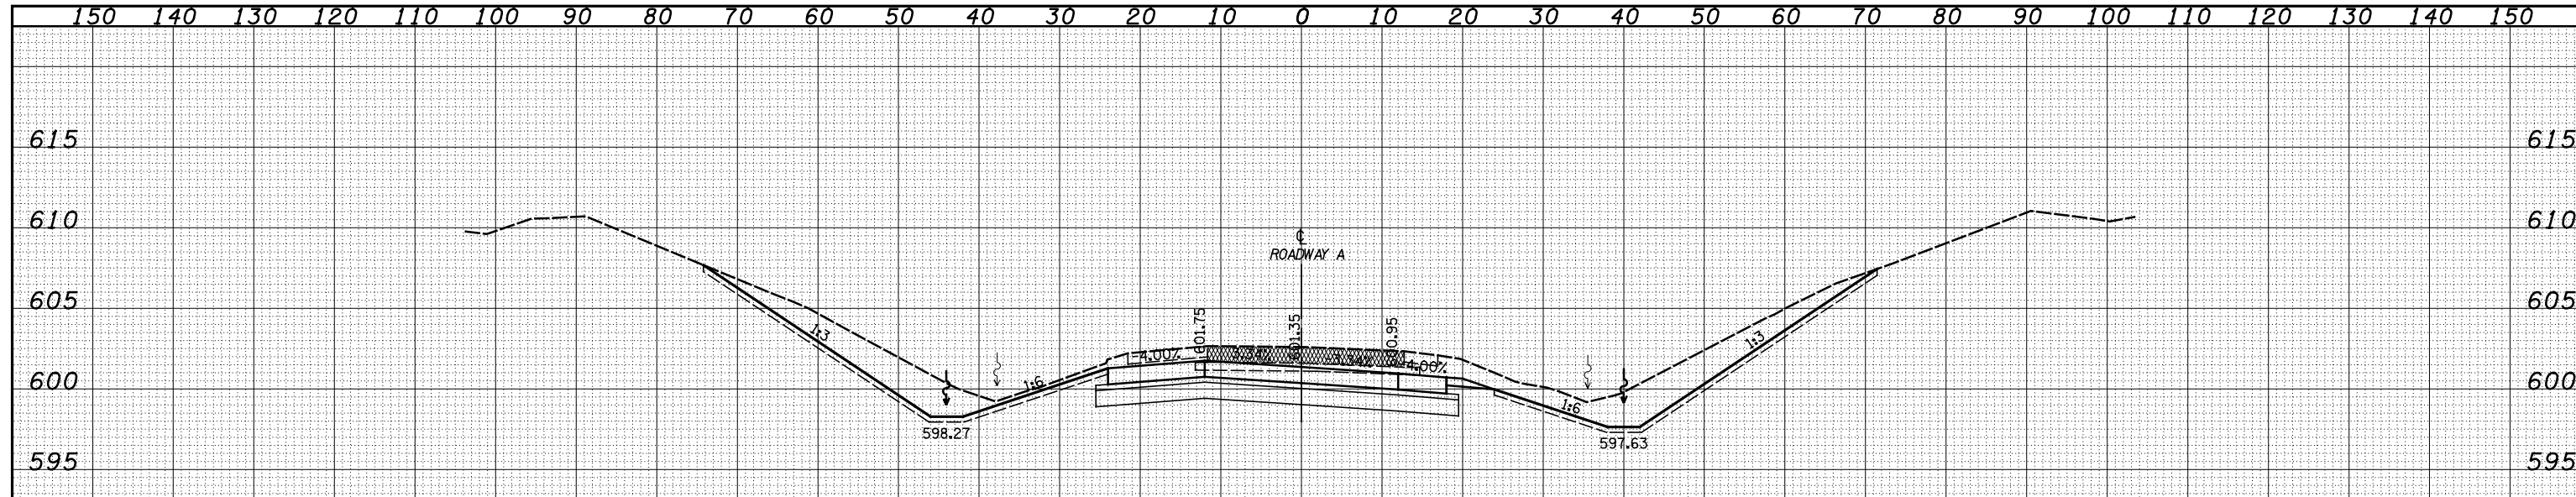

| | | | | | | | | | | | | |
|--|---------------------|----------------|----------|---|---|---------------------------|------------------------------------|-------------|---------|-----------|--------------|-----------|
| FILE NAME = | USER NAME = *USERS* | DESIGNED - JWS | REVISÉ - | STATE OF ILLINOIS DEPARTMENT OF TRANSPORTATION | CROSS SECTIONS NORTH TRI LEVEL - ROADWAY A | | | F.A.T. RTE. | SECTION | COUNTY | TOTAL SHEETS | SHEET NO. |
| S:\Projects\43-00072.57-70.dwg\11700.dwg | | DRAWN - SGK | REVISÉ - | | SCALE: 1"=10' | SHEET NO. 36 OF 61 SHEETS | STA. 2373+50.00 TO STA. 2374+00.00 | 57/70 | (25-4)R | EFFINGHAM | 1760 | 964 |
| | | CHECKED - BRM | REVISÉ - | | CONTRACT NO. 74295 | | | | | | | |
| | | DATE - 3-25-07 | REVISÉ - | | FED. ROAD DIST. NO. ILLINOIS FED. AID PROJECT | | | | | | | |