


DATE	
BY	
SURVEYED	
PLOTTED	
TEMPLATE	
AREAS	
CHECKED	
FINAL SURVEY	
NOTE BOOK	
NO.	

DATE	
BY	
SURVEYED	
PLOTTED	
TEMPLATE	
AREAS	
CHECKED	
ORIGINAL SURVEY	
NOTE BOOK	
NO.	

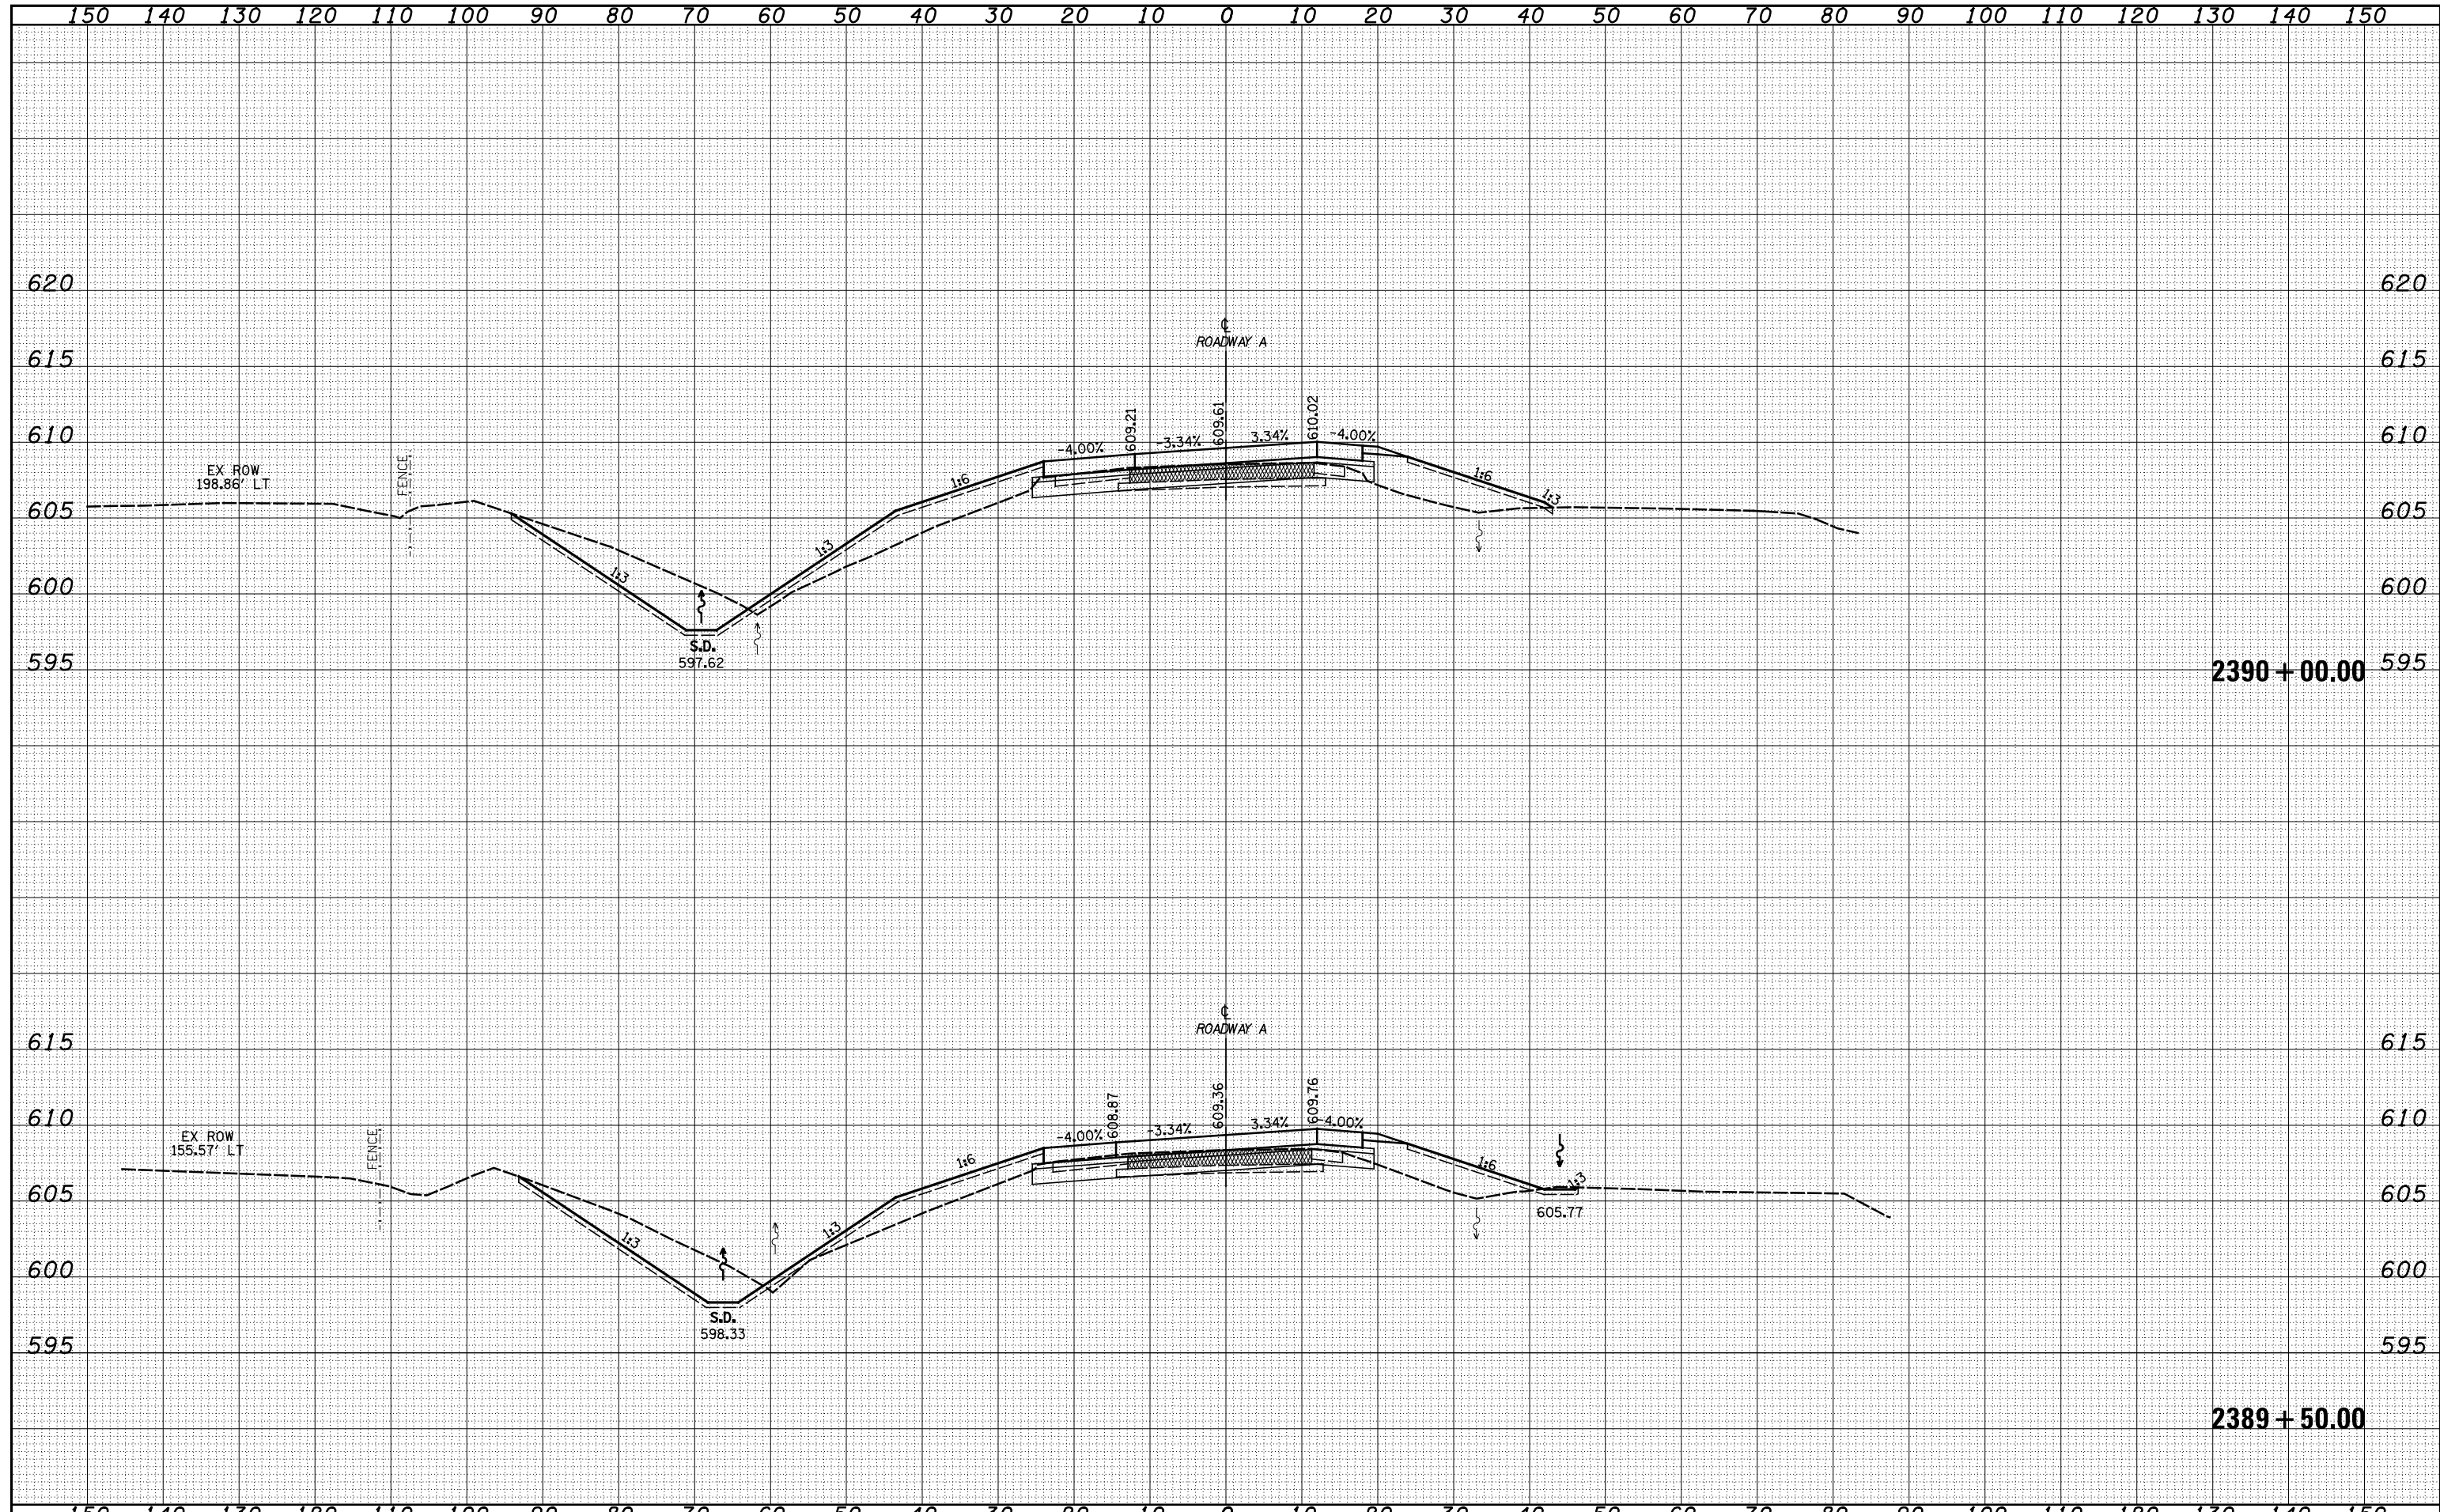

FILE NAME =	USER NAME = *USERS*	DESIGNED - JWS	REVISED -	STATE OF ILLINOIS DEPARTMENT OF TRANSPORTATION	CROSS SECTIONS NORTH TRI LEVEL - ROADWAY A	F.A.T. RTE.	SECTION	COUNTY	TOTAL SHEETS	SHEET NO.
50\Projects\403-00072-57-70\dp\W Trk\A\verb\17000A.dwg	PLOT SCALE = *SCALE*	DRAWN - SGK	REVISED -			57/70	(25-4)R	EFFINGHAM	1760	978
	PLOT DATE = *DATE*	CHECKED - BRM	REVISED -			CONTRACT NO. 74295				
		DATE - 3-25-08	REVISED -			FED. ROAD DIST. NO. ILLINOIS FED. AID PROJECT				
SCALE: 1"=10'						SHEET NO. 50 OF 61 SHEETS		STA. 2389+50.00 TO STA. 2390+00.00		