


DATE	
BY	
SURVEYED	
PLOTTED	
TEMPLATE	
AREAS	
CHECKED	
FINAL	
SURVEY	
NOTE BOOK	
NO.	

DATE	
BY	
SURVEYED	
PLOTTED	
TEMPLATE	
AREAS	
CHECKED	
ORIGINAL	
SURVEY	
NOTE BOOK	
NO.	

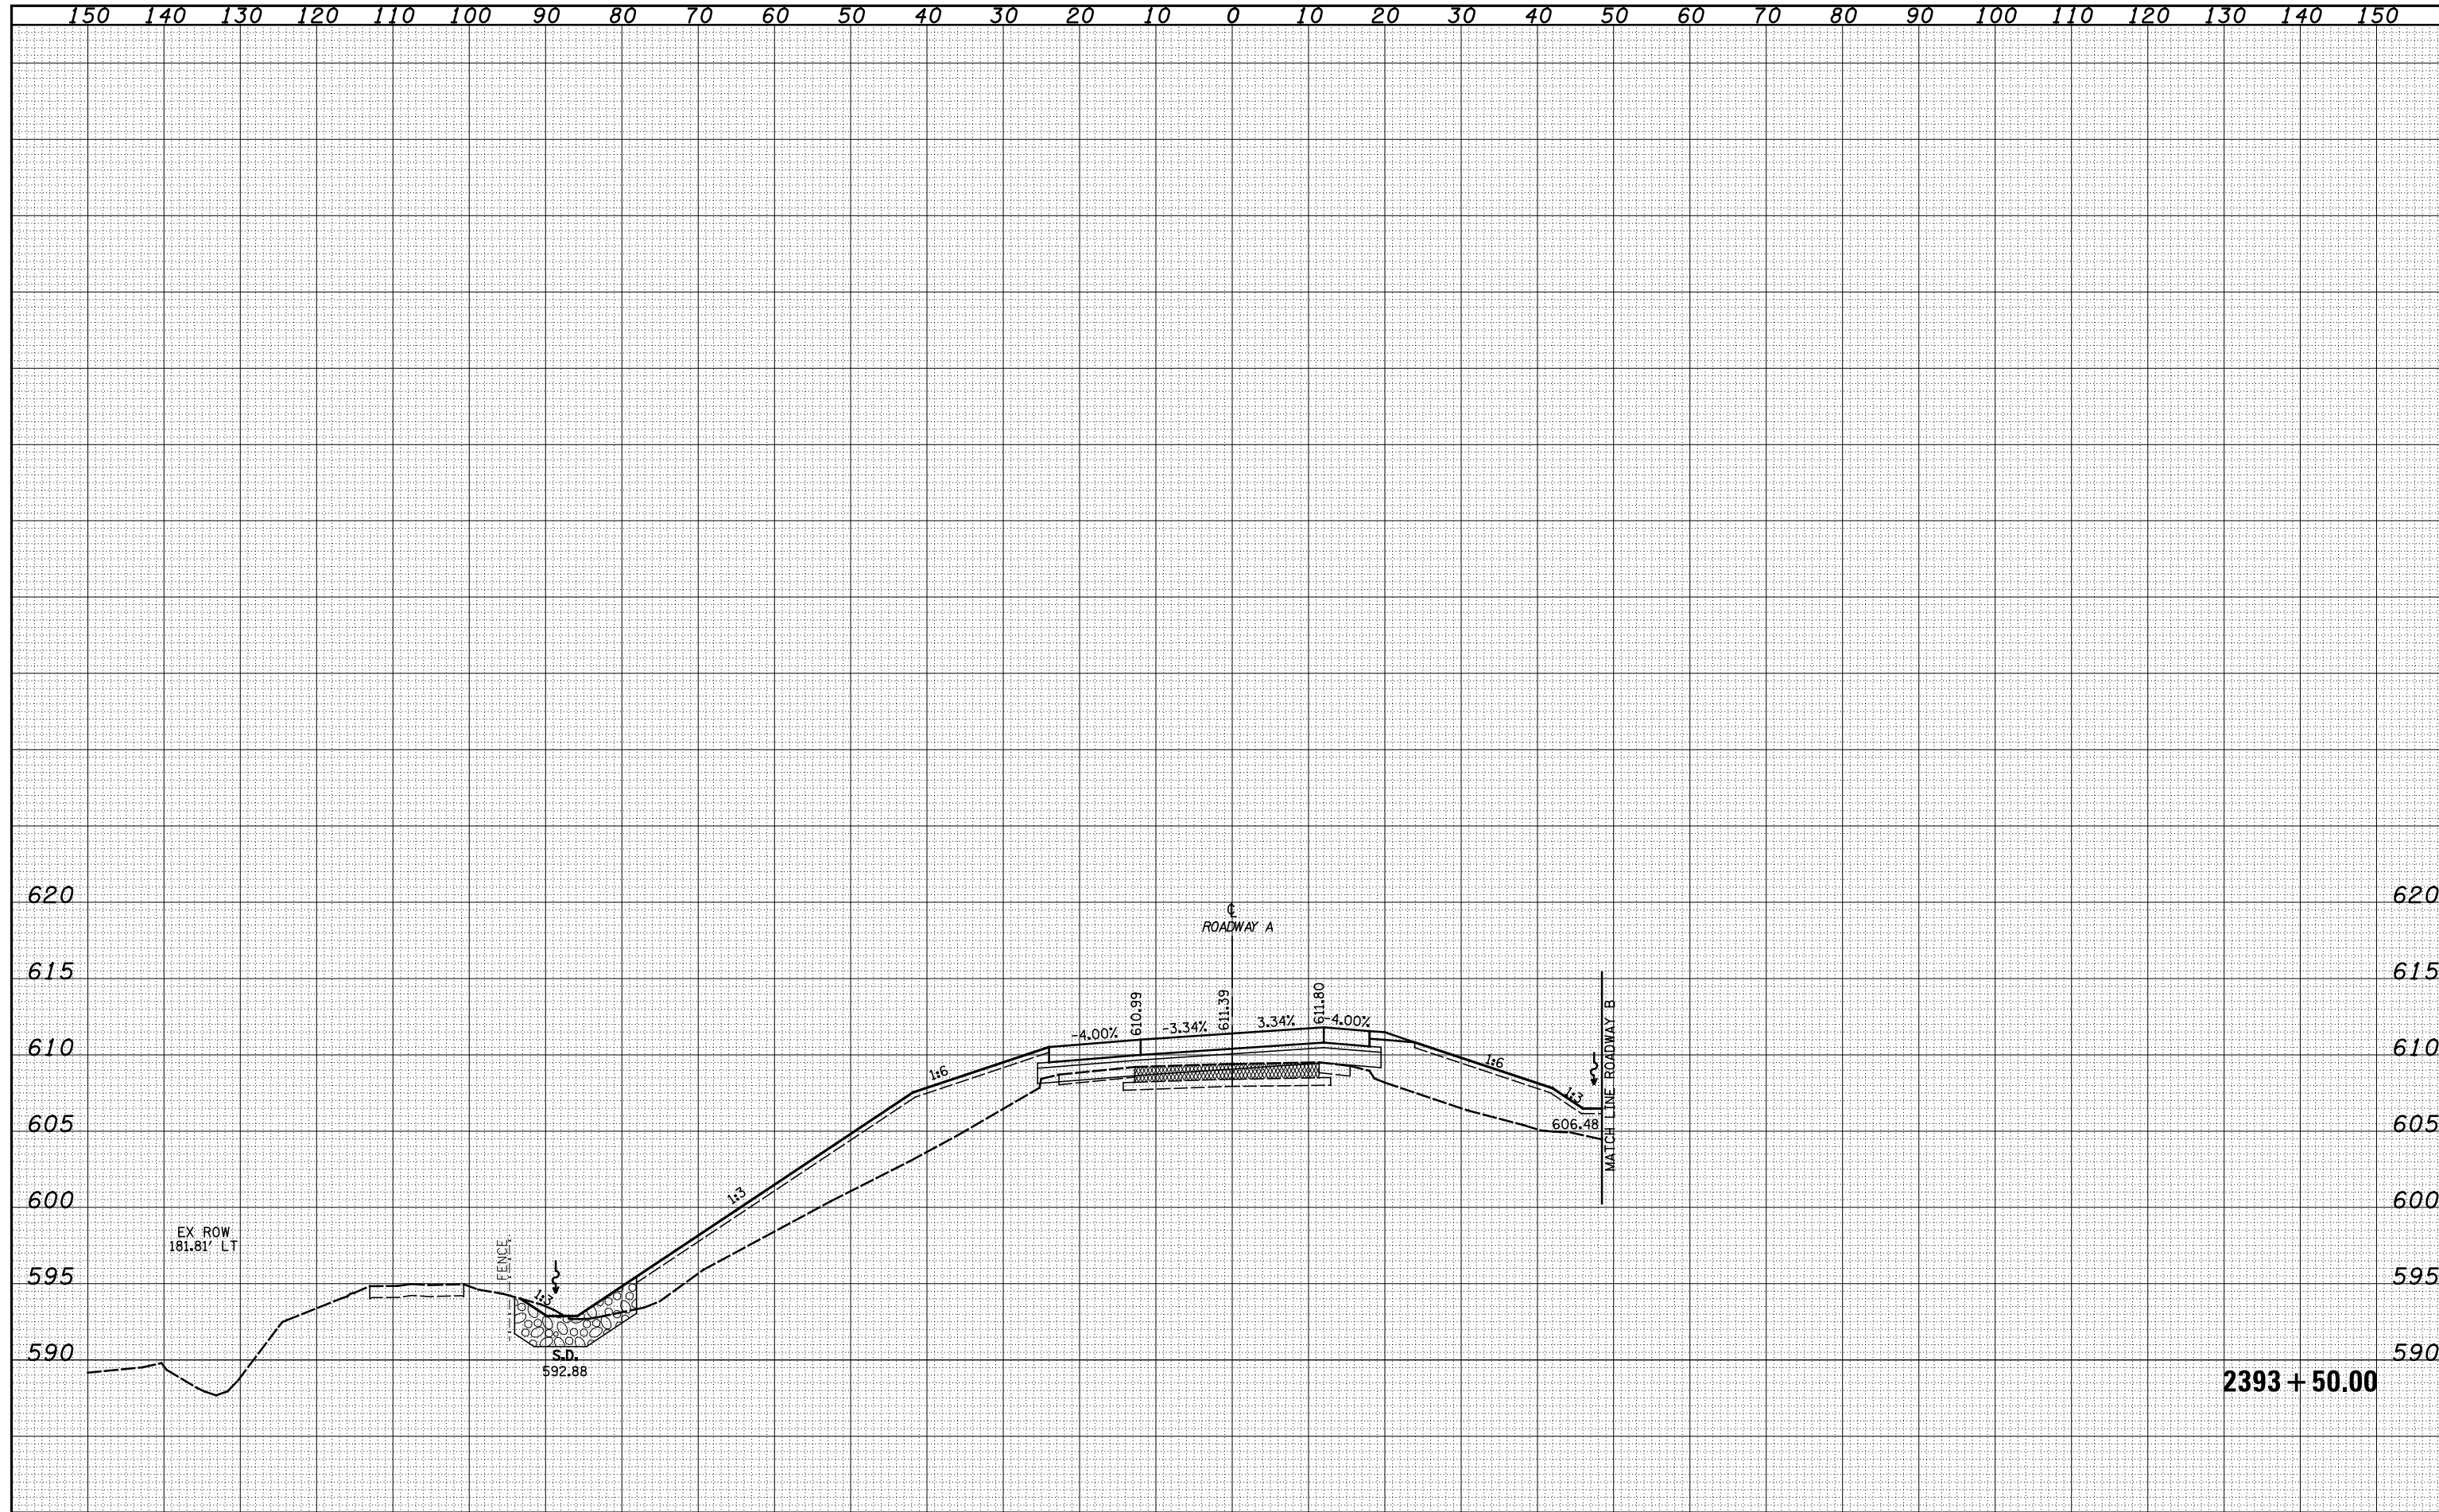

FILE NAME =	USER NAME = *USERS*	DESIGNED - JWS	REVISED -	STATE OF ILLINOIS DEPARTMENT OF TRANSPORTATION	CROSS SECTIONS NORTH TRI LEVEL - ROADWAY A			F.A.T. RTE.	SECTION	COUNTY	TOTAL SHEETS	SHEET NO.
S:\Projects\03-00072.57-70\dp\11\Ink\level\11000A.dgn		DRAWN - SGK	REVISED -		57/70	(25-4)R	EFFINGHAM	1760	982			
		CHECKED - BRM	REVISED -		SCALE: 1"=10'			SHEET NO. 54 OF 61 SHEETS		STA. 2393+50.00 TO STA. 2393+50.00	ILLINOIS FED. AID PROJECT	
		DATE - 3-25-08	REVISED -					CONTRACT NO. 74295				