


DATE	
BY	
SURVEYED	
PLOTTED	
TEMPLATE	
AREAS	
CHECKED	
FINAL	
SURVEY	
NOTE BOOK	
NO.	

DATE	
BY	
SURVEYED	
PLOTTED	
TEMPLATE	
AREAS	
CHECKED	
ORIGINAL	
SURVEY	
NOTE BOOK	
NO.	

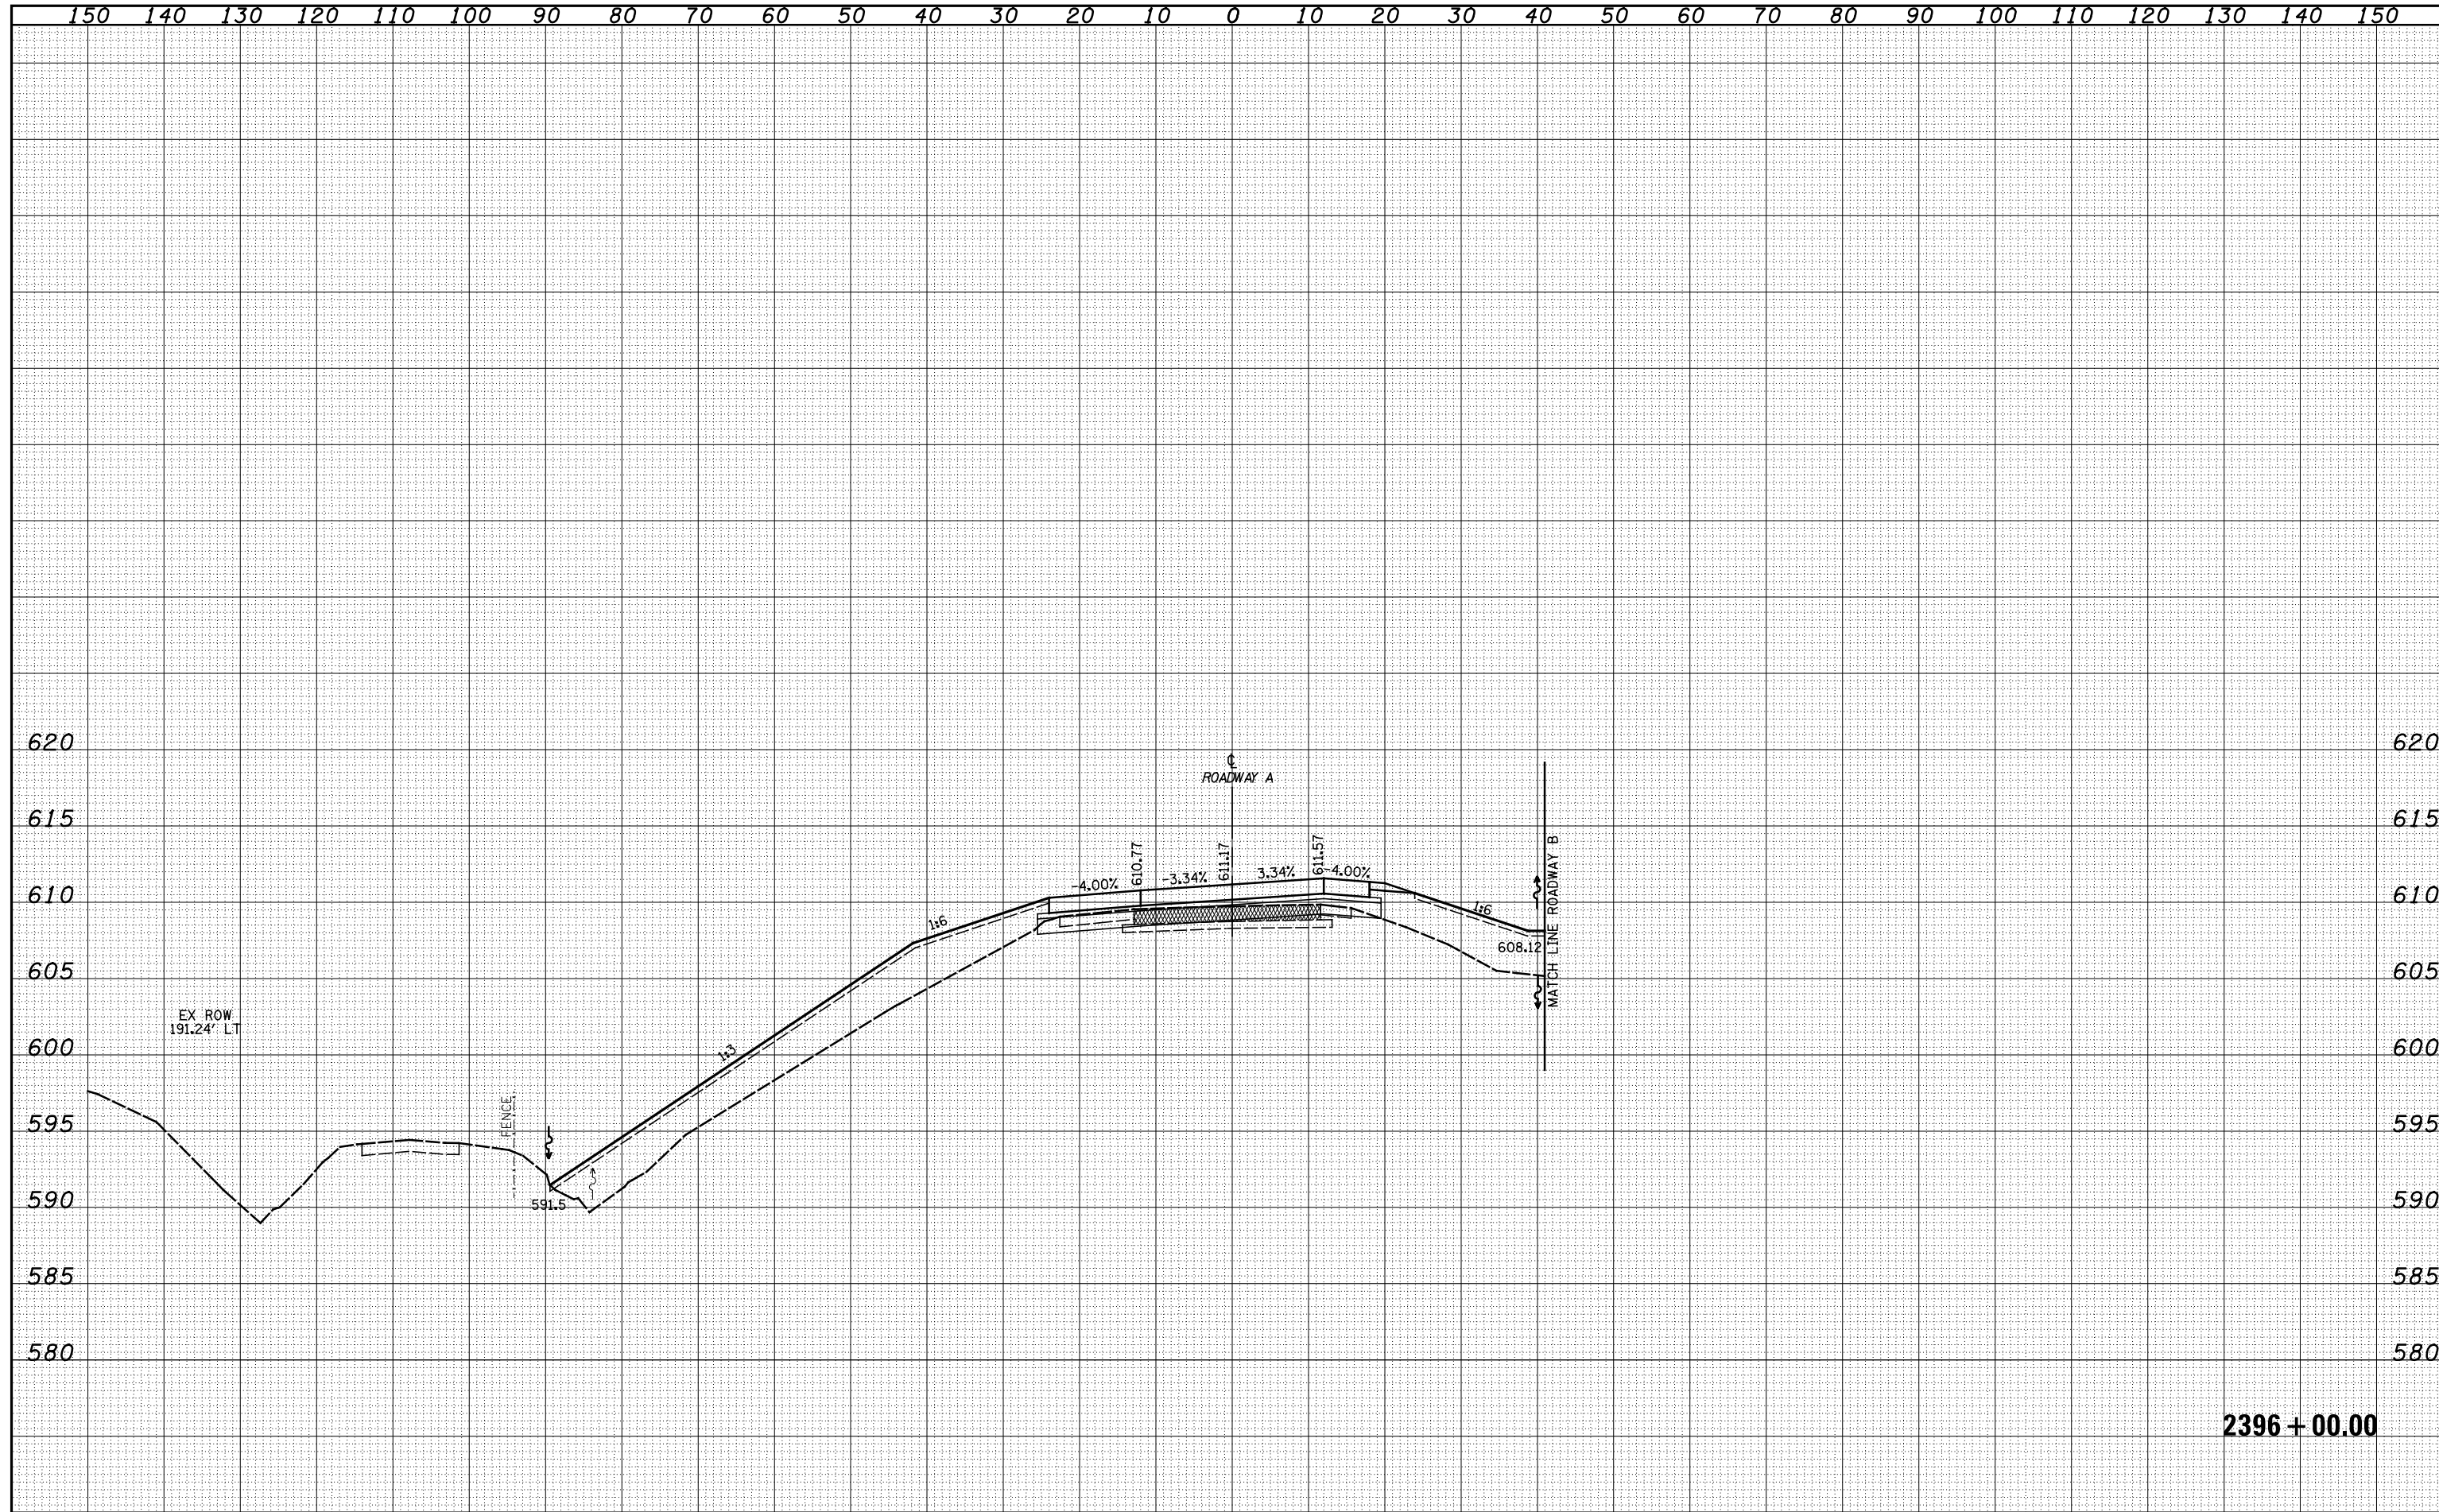

2396 + 00.00

FILE NAME =	USER NAME = *USER*	DESIGNED - JWS	REVISED -	<b>STATE OF ILLINOIS</b> <b>DEPARTMENT OF TRANSPORTATION</b>	<b>CROSS SECTIONS NORTH TRI LEVEL - ROADWAY A</b>			F.A.T. RTE.	SECTION	COUNTY	TOTAL SHEETS	SHEET NO.
S:\Projects\403-00072.57-70.dgn\11\Ink\Area\11\000A.dgn		DRAWN - SGK	REVISED -		57/70	(25-4)R	EFFINGHAM	1760	987			
PLOT SCALE = *SCALE*		CHECKED - BRM	REVISED -		SCALE: 1"=10'    SHEET NO. 59 OF 61 SHEETS    STA. 2396+00.00 TO STA. 2396+00.00			FED. ROAD DIST. NO.    ILLINOIS FED. AID PROJECT				
PLOT DATE = *DATE*		DATE - 3-25-08	REVISED -		<b>CONTRACT NO. 74295</b>							