


DATE	
BY	
FINAL SURVEY	SURVEYED
NOTE BOOK	PLOTTED
NO.	AREAS CHECKED

DATE	
BY	
ORIGINAL SURVEY	SURVEYED
NOTE BOOK	PLOTTED
NO.	AREAS CHECKED

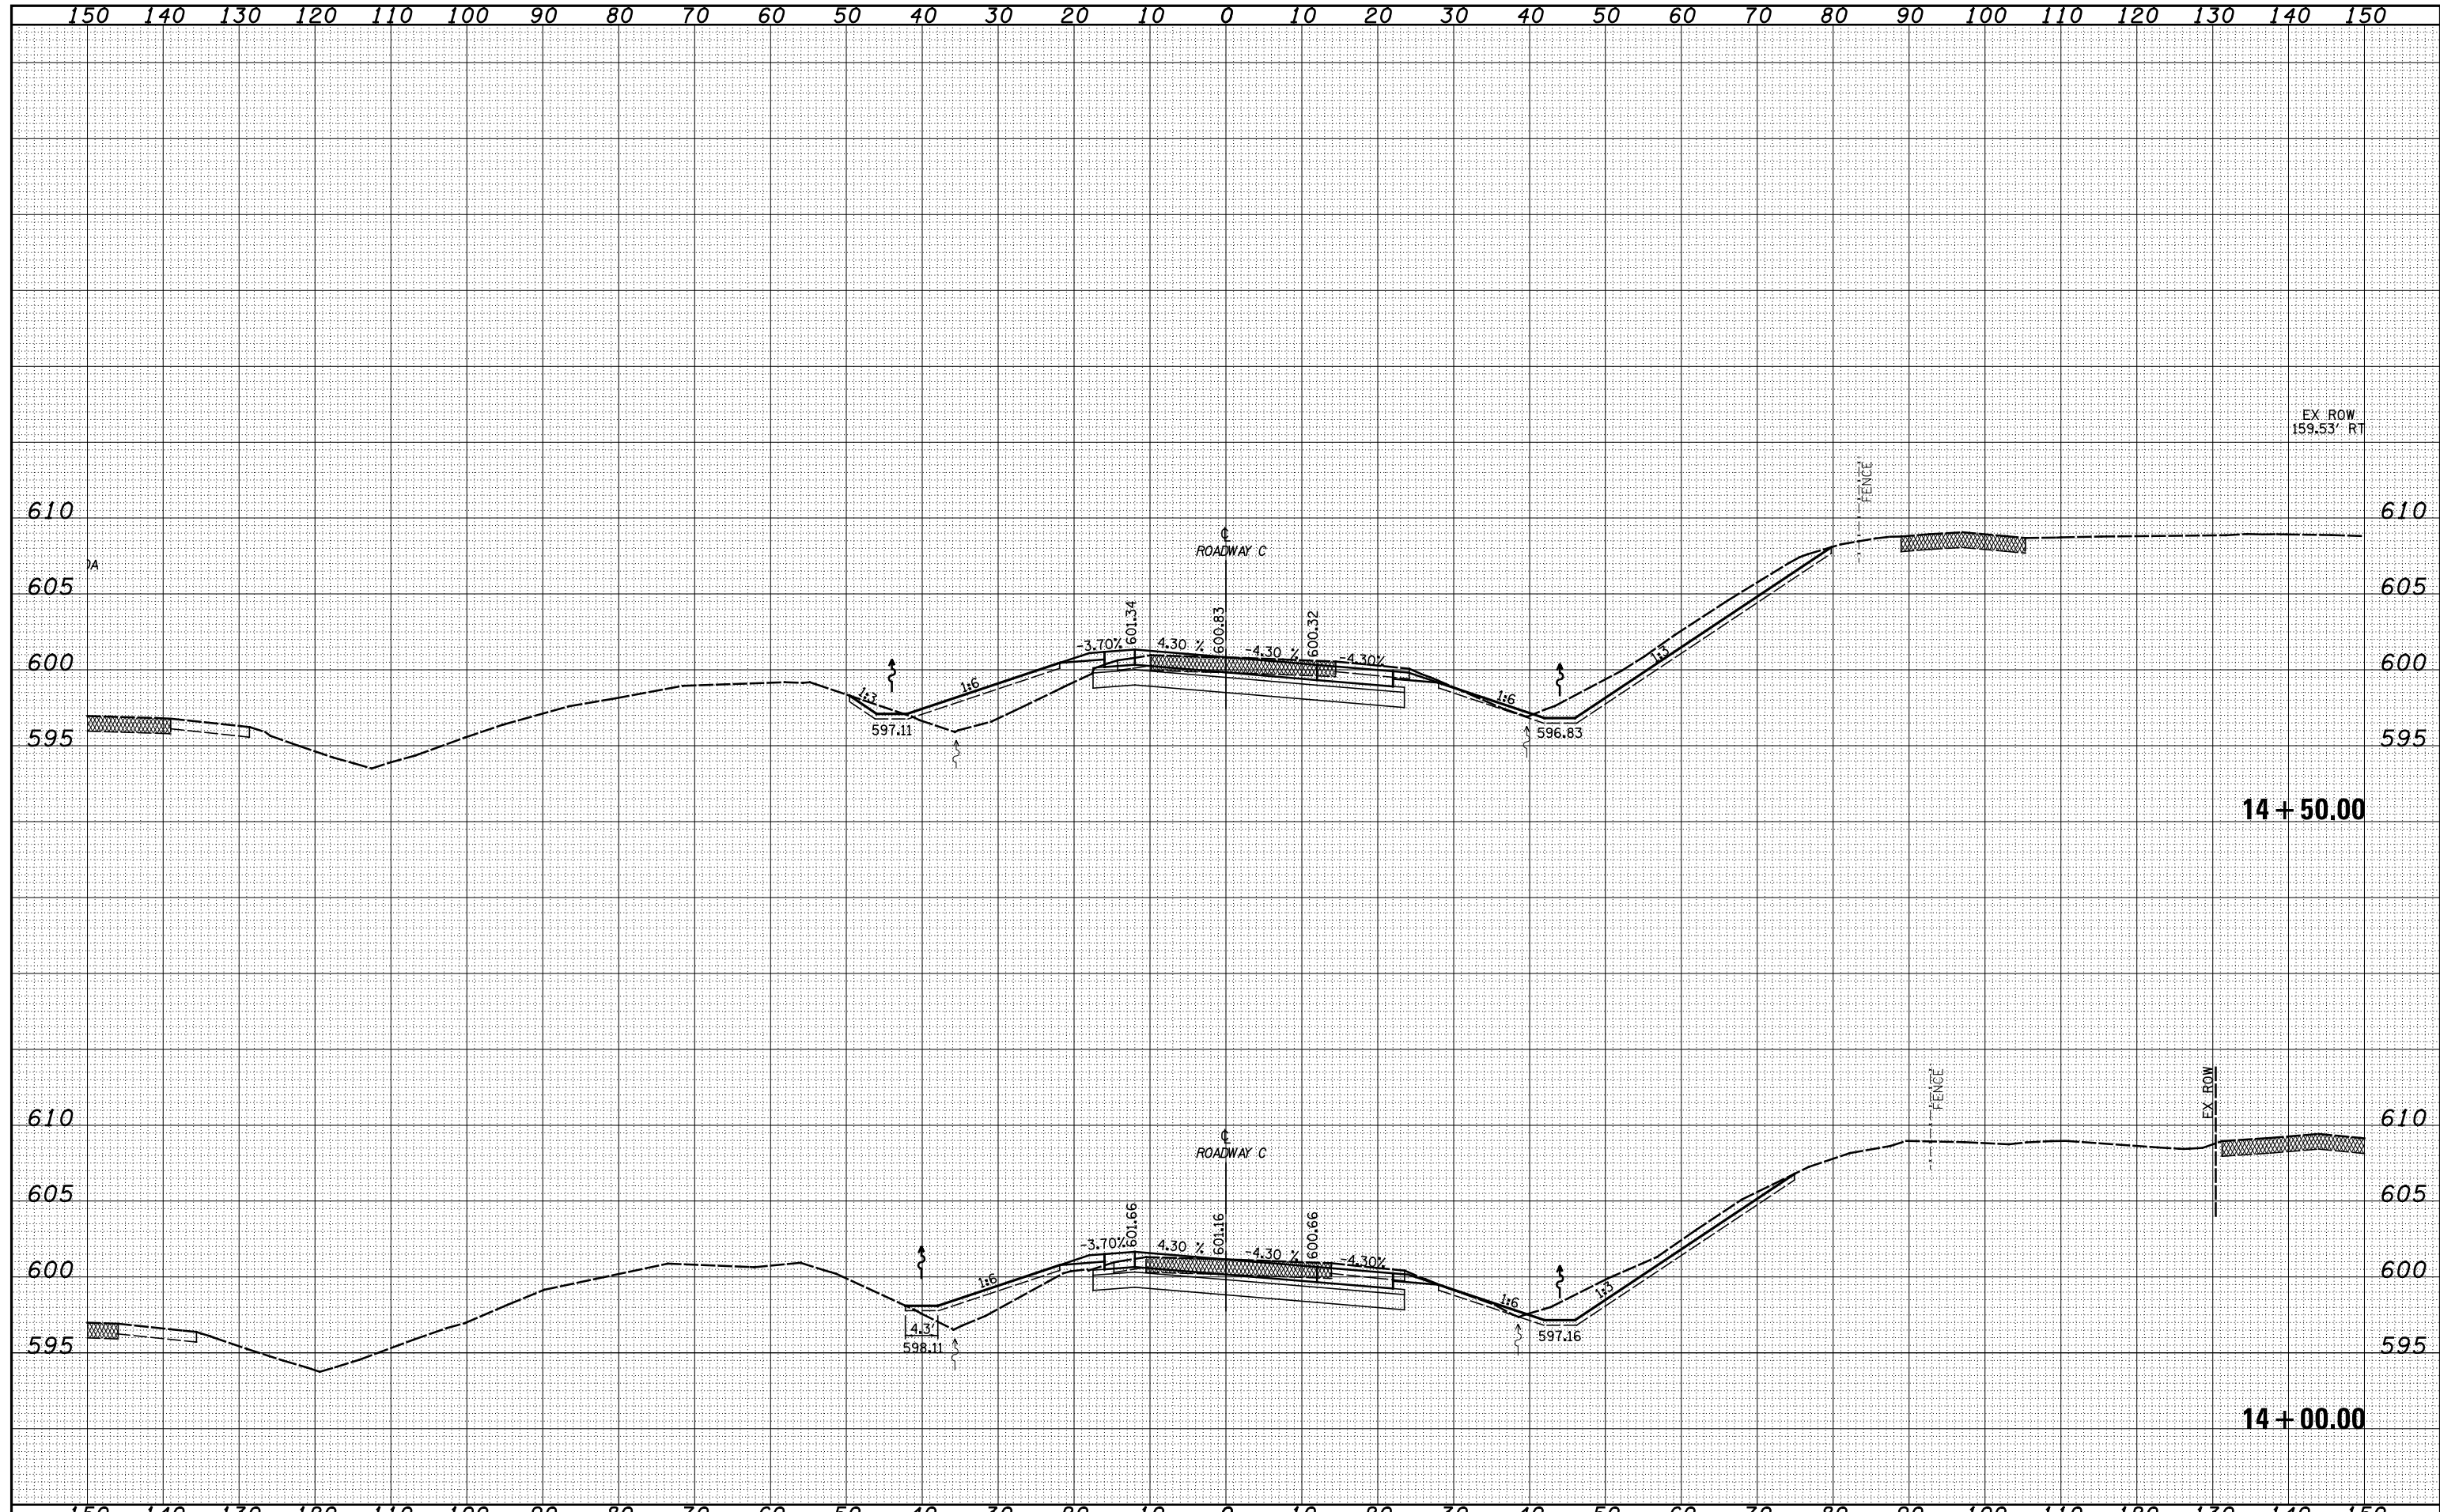

FILE NAME =	USER NAME = *USER*	DESIGNED - JWS	REVISED -	STATE OF ILLINOIS DEPARTMENT OF TRANSPORTATION	CROSS SECTIONS NORTH TRI LEVEL - ROADWAY C	F.A.T. RTE.	SECTION	COUNTY	TOTAL SHEETS	SHEET NO.
S:\Projects\403-00072-57-70\dp\11\TriA\cross11\0000.dwg	PLOT SCALE = *SCALE*	DRAWN - SGK	REVISED -			57/70	(25-4)R	EFFINGHAM	1760	994
	PLOT DATE = *DATE*	CHECKED - BRM	REVISED -			CONTRACT NO. 74295				
		DATE - 3-25-08	REVISED -			FED. ROAD DIST. NO.	ILLINOIS	FED. AID PROJECT		