


DATE	
BY	
SURVEYED	
PLOTTED	
TEMPLATE	
AREAS	
CHECKED	
FINAL SURVEY	
NOTE BOOK	
NO.	

DATE	
BY	
SURVEYED	
PLOTTED	
TEMPLATE	
AREAS	
CHECKED	
ORIGINAL SURVEY	
NOTE BOOK	
NO.	

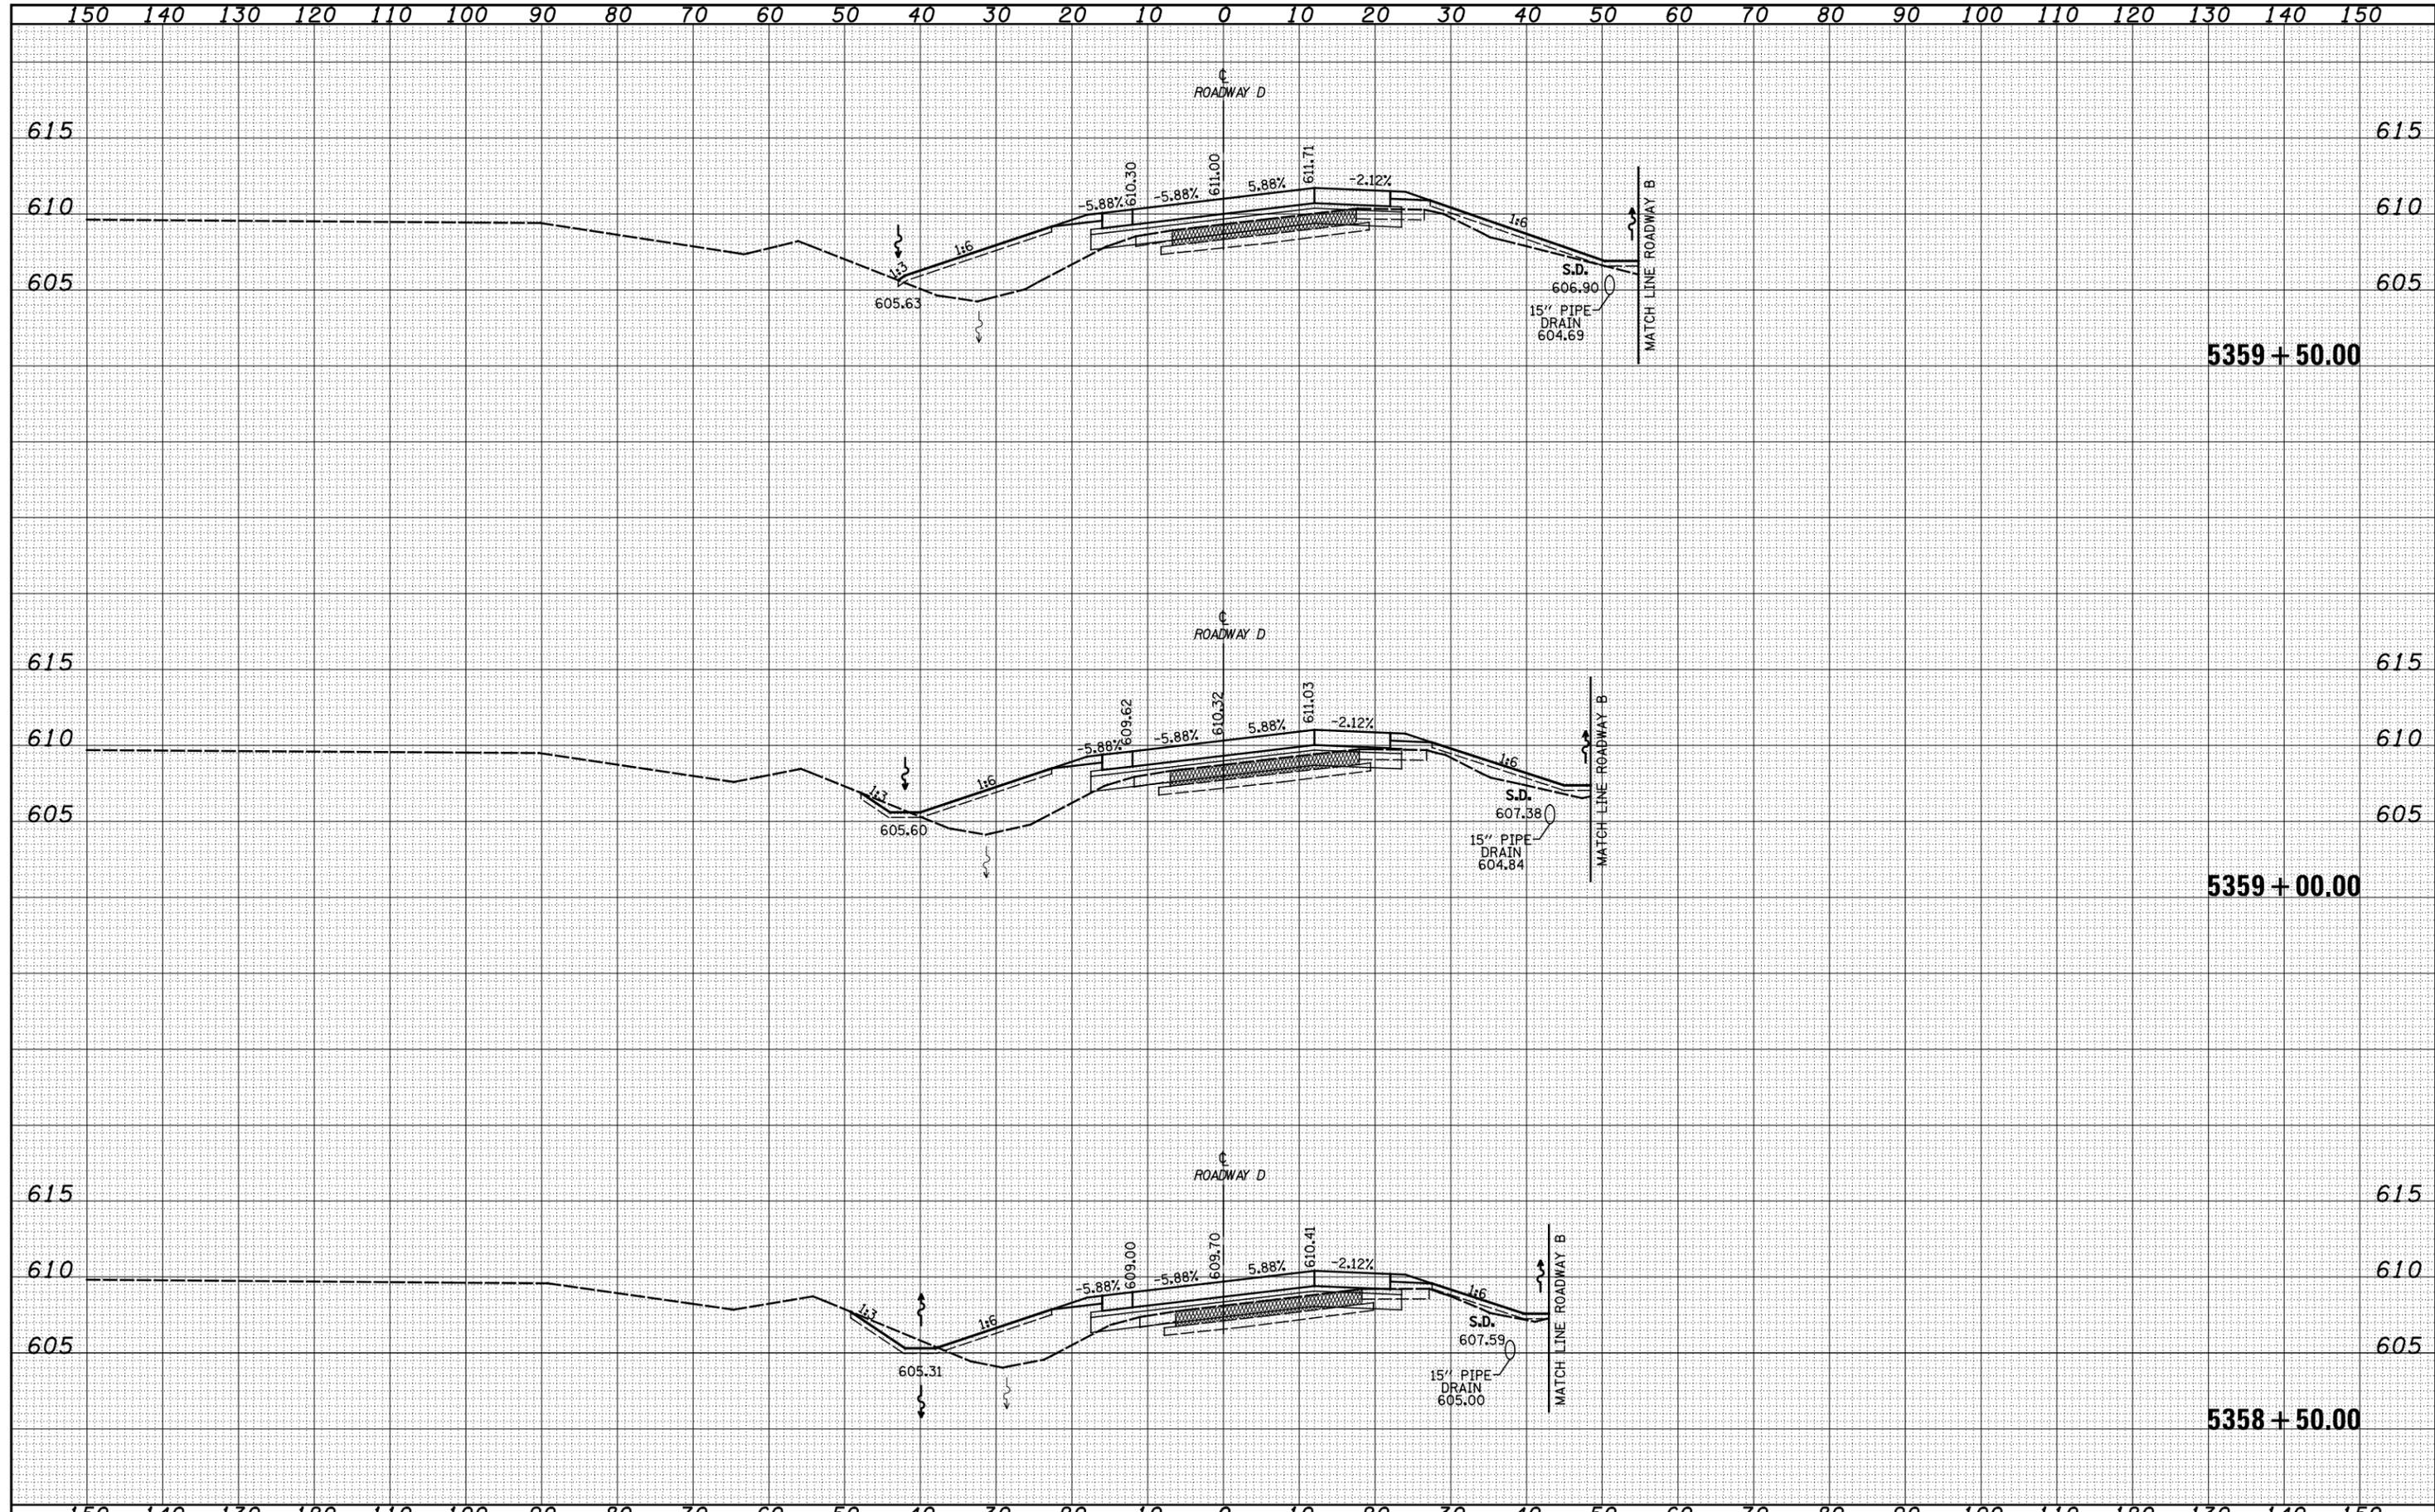

FILE NAME =	USER NAME = *USERS*	DESIGNED - JWS	REVISED -	STATE OF ILLINOIS DEPARTMENT OF TRANSPORTATION	CROSS SECTIONS NORTH TRI LEVEL - ROADWAY D	F.A.I. RTE.	SECTION	COUNTY	TOTAL SHEETS	SHEET NO.	
5:\Projects\43-00072.57-70.dgn\11\Ink\level1\7000.dgn		DRAWN - SGK	REVISED -			57/70	(25-4)R	EFFINGHAM	1760	1007	
		CHECKED - BRM	REVISED -			CONTRACT NO. 74295					
		DATE - 3-25-08	REVISED -			FED. ROAD DIST. NO. ILLINOIS FED. AID PROJECT					
		SCALE: 1"=10'			SHEET NO. 2 OF 11 SHEETS		STA. 5358+50.00 TO STA. 5359+50.00				