


DATE	
BY	
SURVEYED	
PLOTTED	
TEMPLATE	
AREAS	
CHECKED	
FINAL	
SURVEY	
NOTE BOOK	
NO.	

DATE	
BY	
SURVEYED	
PLOTTED	
TEMPLATE	
AREAS	
CHECKED	
ORIGINAL	
SURVEY	
NOTE BOOK	
NO.	

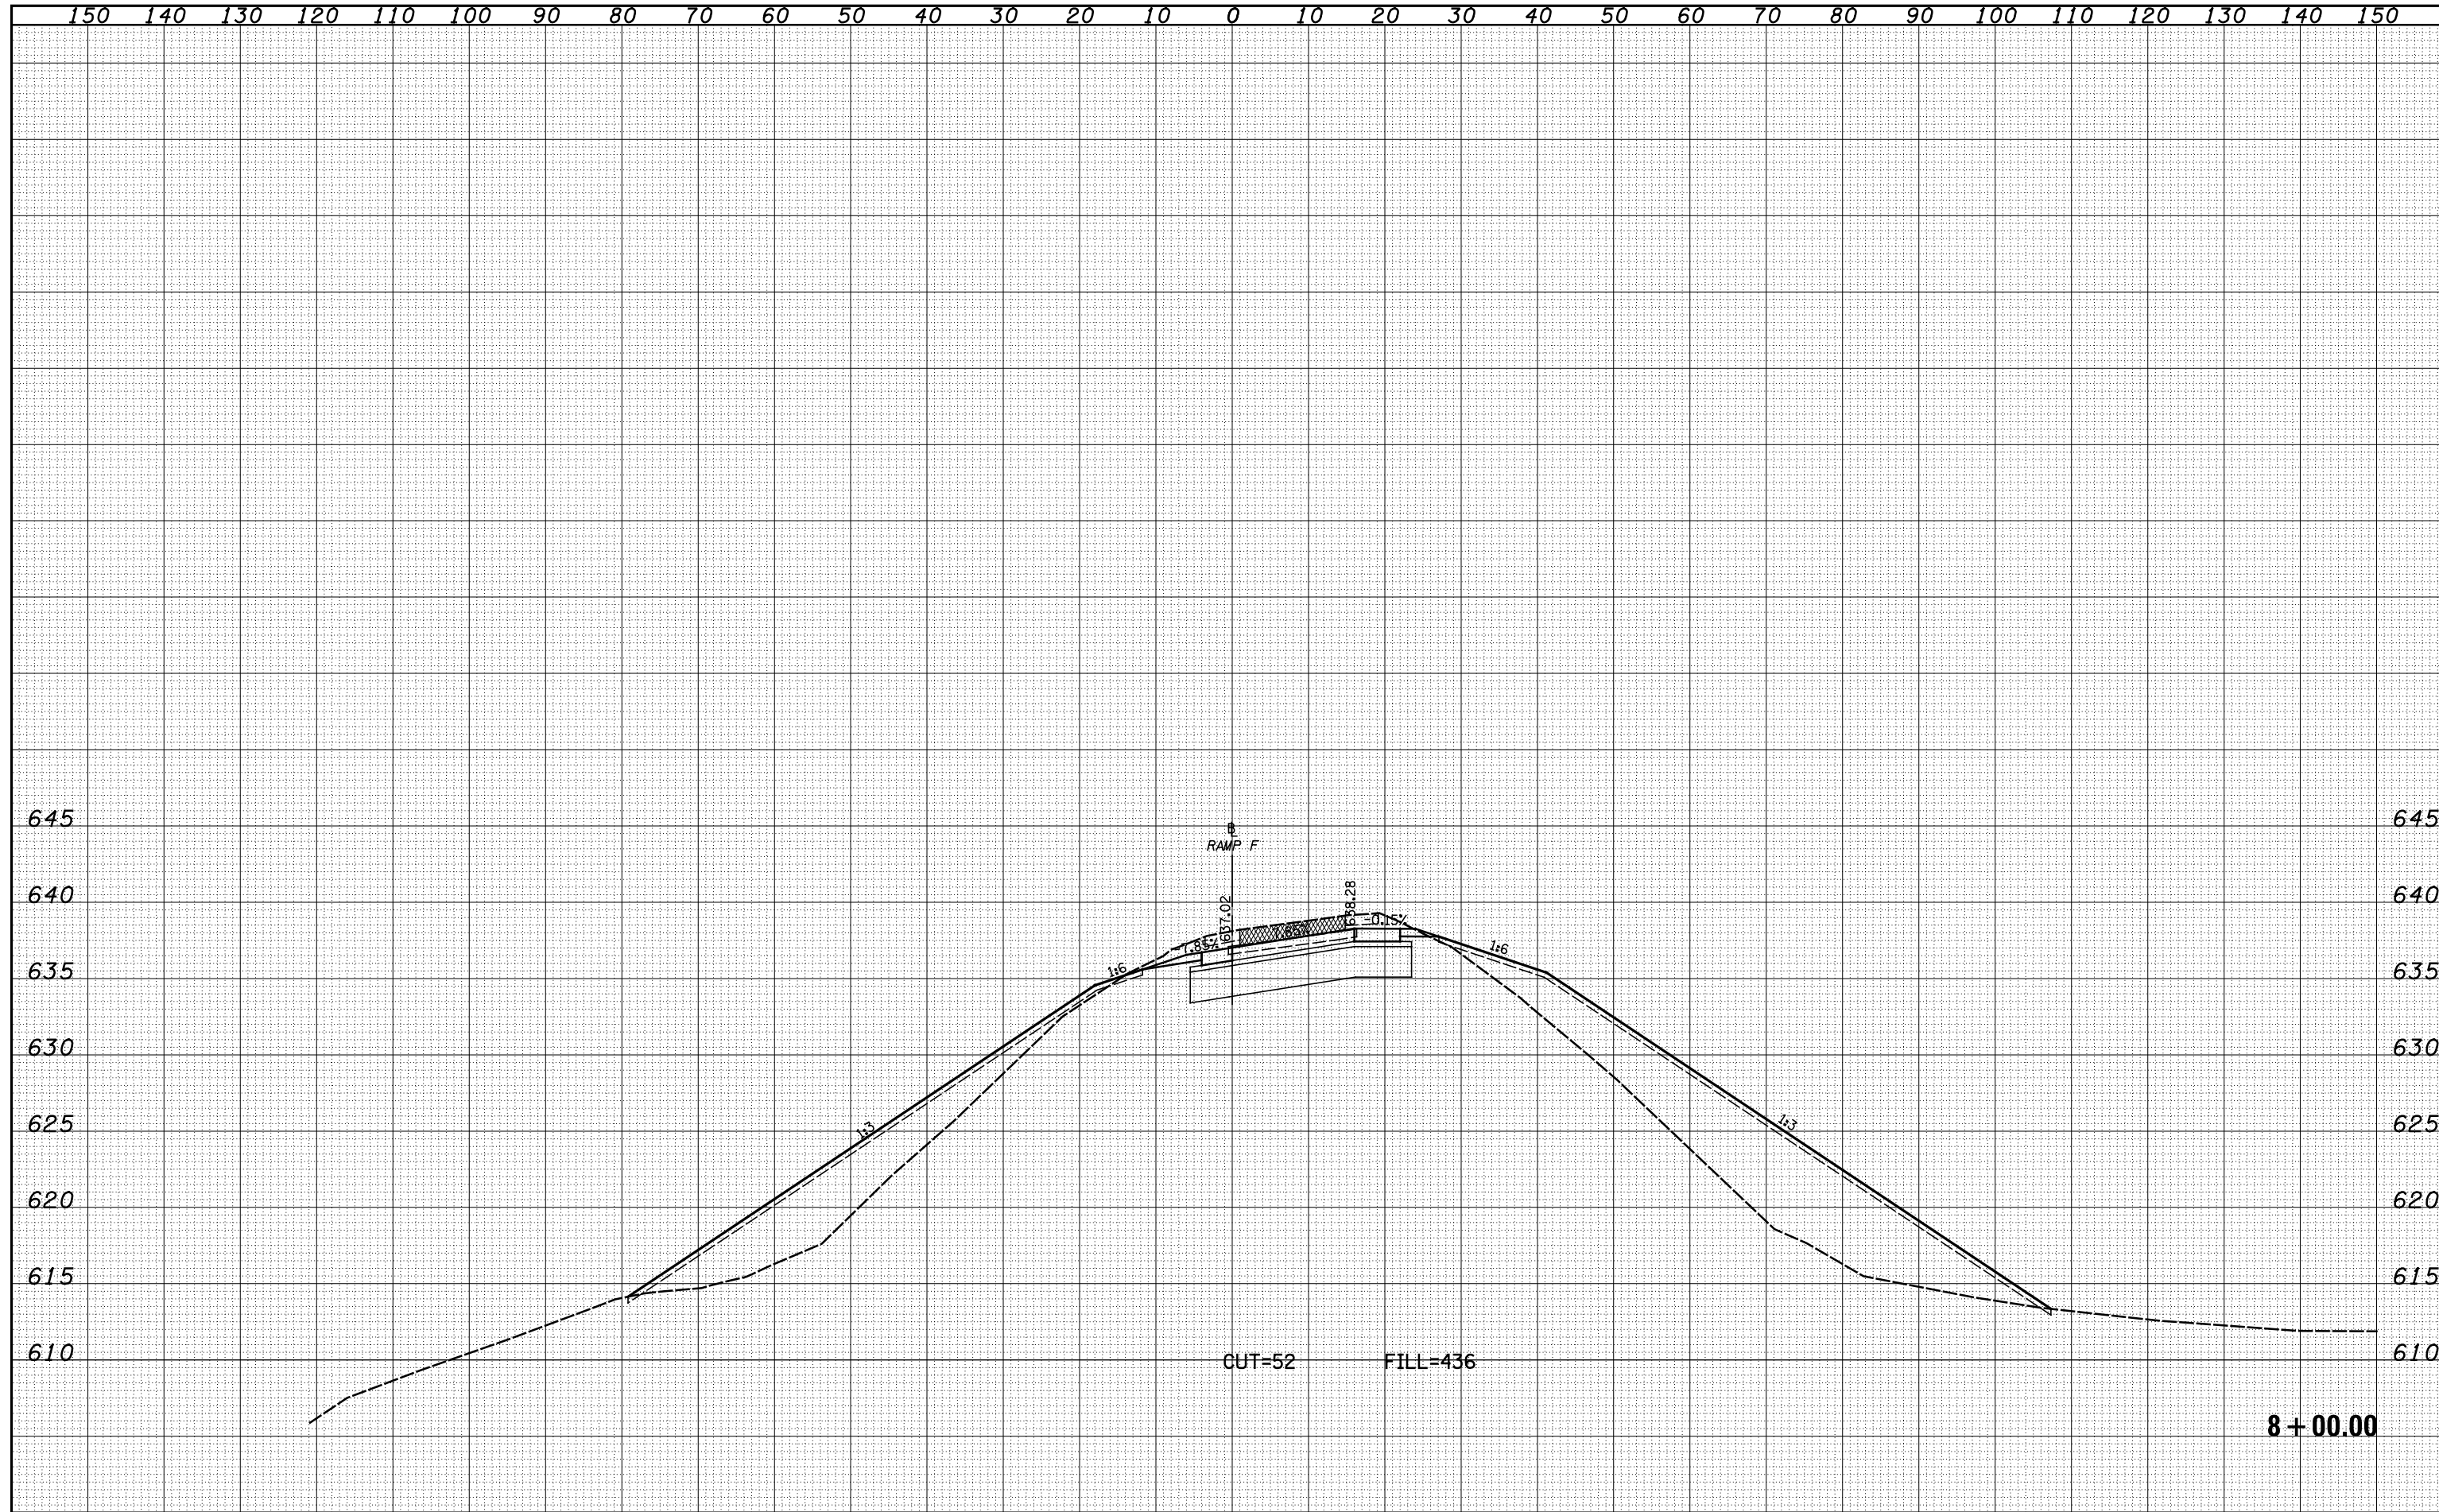

FILE NAME =	USER NAME = *USERS*	DESIGNED - JWS	REVISÉD -	<b>STATE OF ILLINOIS</b> <b>DEPARTMENT OF TRANSPORTATION</b>	<b>CROSS SECTIONS NORTH TRI LEVEL - RAMP F</b>			F.A.I. RTE.	SECTION	COUNTY	TOTAL SHEETS	SHEET NO.
S:\Projects\43-00072.57-70\dp\11\Ink\vertesh\1700ff.dgn		DRAWN - SGK	REVISÉD -		SCALE: 1"=10'	SHEET NO. 4 OF 11 SHEETS	STA. 8+00.00 TO STA. 8+00.00	57/70	(25-4)R	EFFINGHAM	1760	1020
		CHECKED - BRM	REVISÉD -					CONTRACT NO. 74295				
		DATE - 3-25-08	REVISÉD -					FED. ROAD DIST. NO. ILLINOIS FED. AID PROJECT				