


DATE	
BY	
FINAL SURVEY	
NOTE BOOK NO.	
PLOTTED TEMPLATE AREAS CHECKED	

DATE	
BY	
ORIGINAL SURVEY	
NOTE BOOK NO.	
PLOTTED TEMPLATE AREAS CHECKED	

150 140 130 120 110 100 90 80 70 60 50 40 30 20 10 0 10 20 30 40 50 60 70 80 90 100 110 120 130 140 150

LEGEND

- TEMPORARY PCC PAVEMENT
- REMOVAL
- TEMPORARY HOT-MIX ASPHALT
- TEMPORARY CONCRETE BARRIER
- DRUM

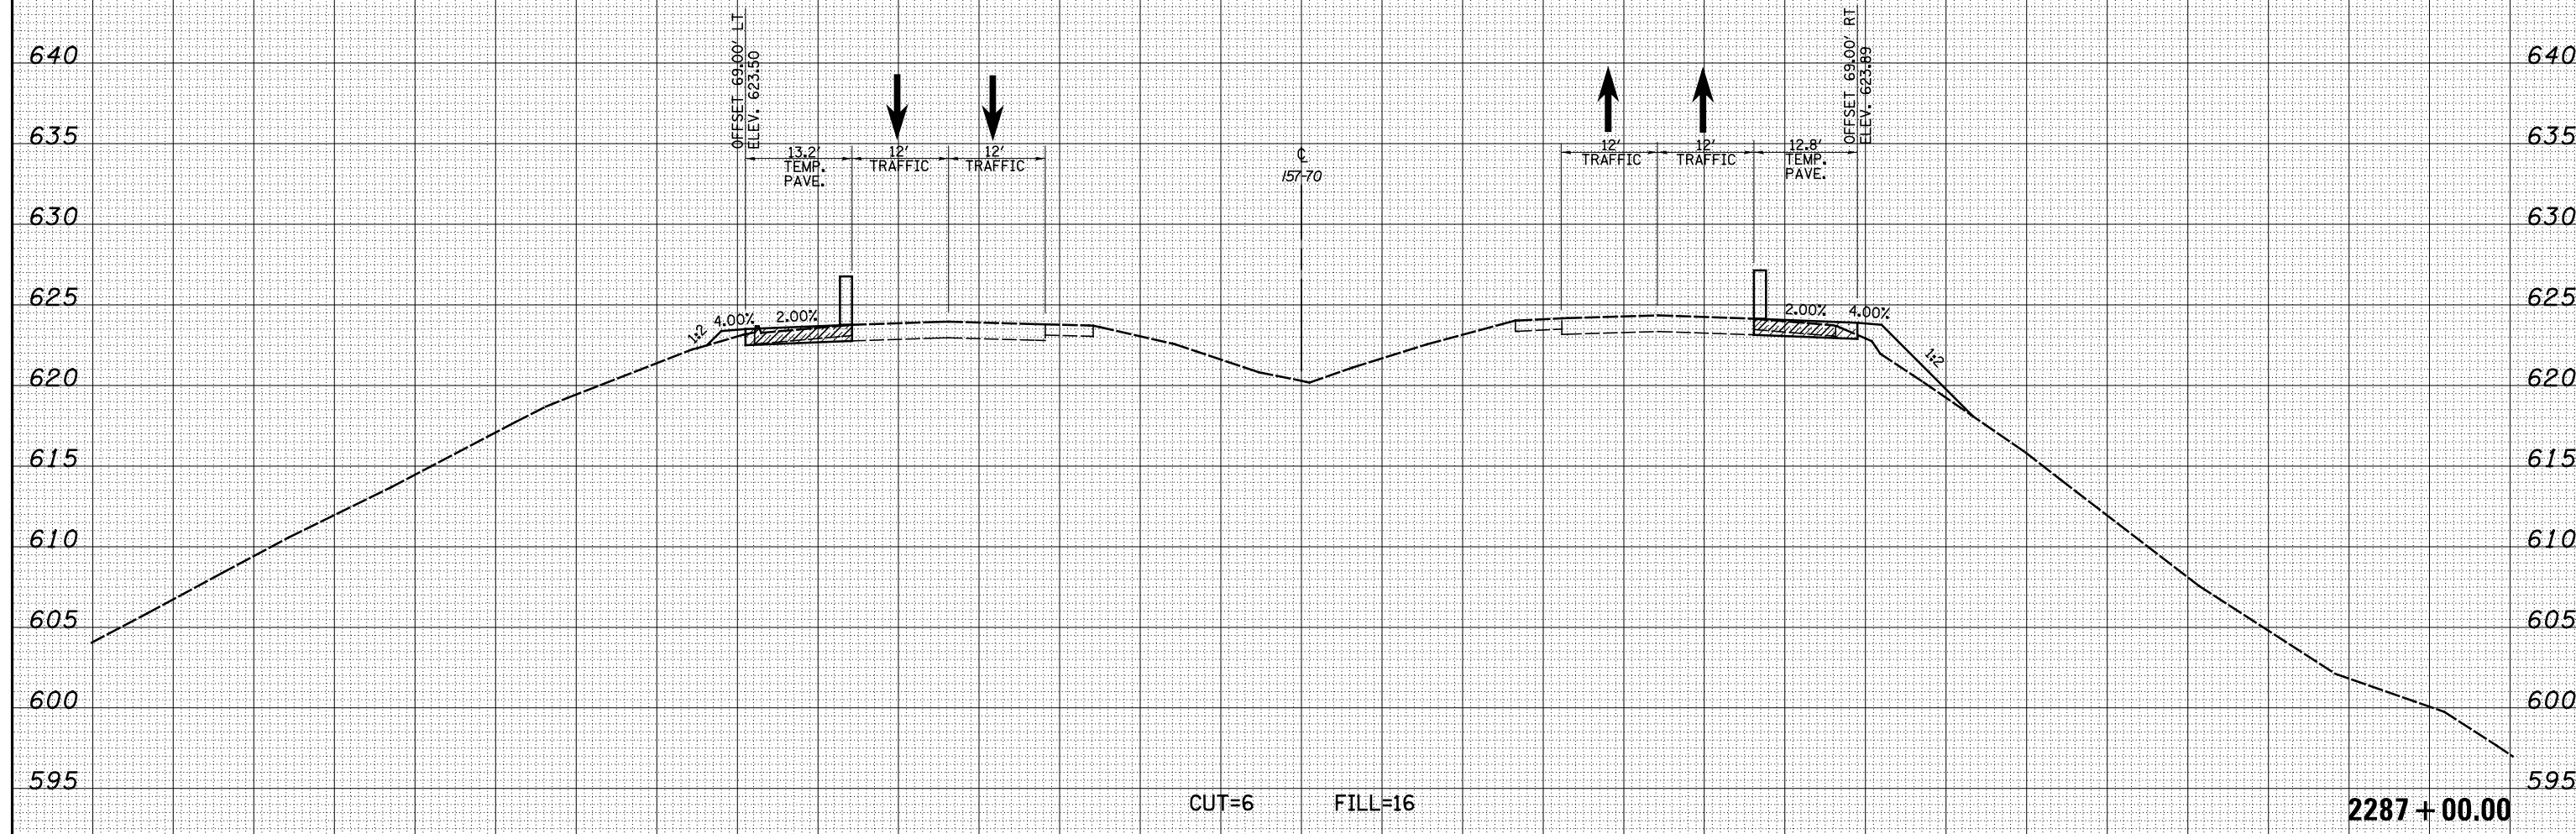

150 140 130 120 110 100 90 80 70 60 50 40 30 20 10 0 10 20 30 40 50 60 70 80 90 100 110 120 130 140 150

FILE NAME =	USER NAME = \$USER\$	DESIGNED - JWS	REVISIED -	STATE OF ILLINOIS DEPARTMENT OF TRANSPORTATION	MAINTENANCE OF TRAFFIC NORTH TRI LEVEL - 157/70 (PRE-STAGE 1)	F.A. RTE.	SECTION	COUNTY	TOTAL SHEETS	SHEET NO.
S:\Projects\403-00072-57-70\dgn\Tr\l\ksh_5770_NTri\W01_PS.dgn	DRAWN - LEC	REVISIED -	57/70			(23-4)R	EFFINGHAM	1760	1051	
PLOT SCALE = \$SCALE\$	CHECKED - BRM	REVISIED -	CONTRACT NO. 74295							
PLOT DATE = \$DATE\$	DATE -	REVISIED -	ILLINOIS FED. AID PROJECT							
					SCALE: 1"=10'	SHEET NO. 16 OF 52 SHEETS		STA. 2287+00.00 TO STA. 2287+00.00		FED. ROAD DIST. NO.