


DATE	
BY	
FINAL SURVEY	
SURVEYED	
PLOTTED	
TEMPLATE	
NOTE BOOK	
AREAS CHECKED	
NO.	

DATE	
BY	
ORIGINAL SURVEY	
SURVEYED	
PLOTTED	
TEMPLATE	
NOTE BOOK	
AREAS CHECKED	
NO.	

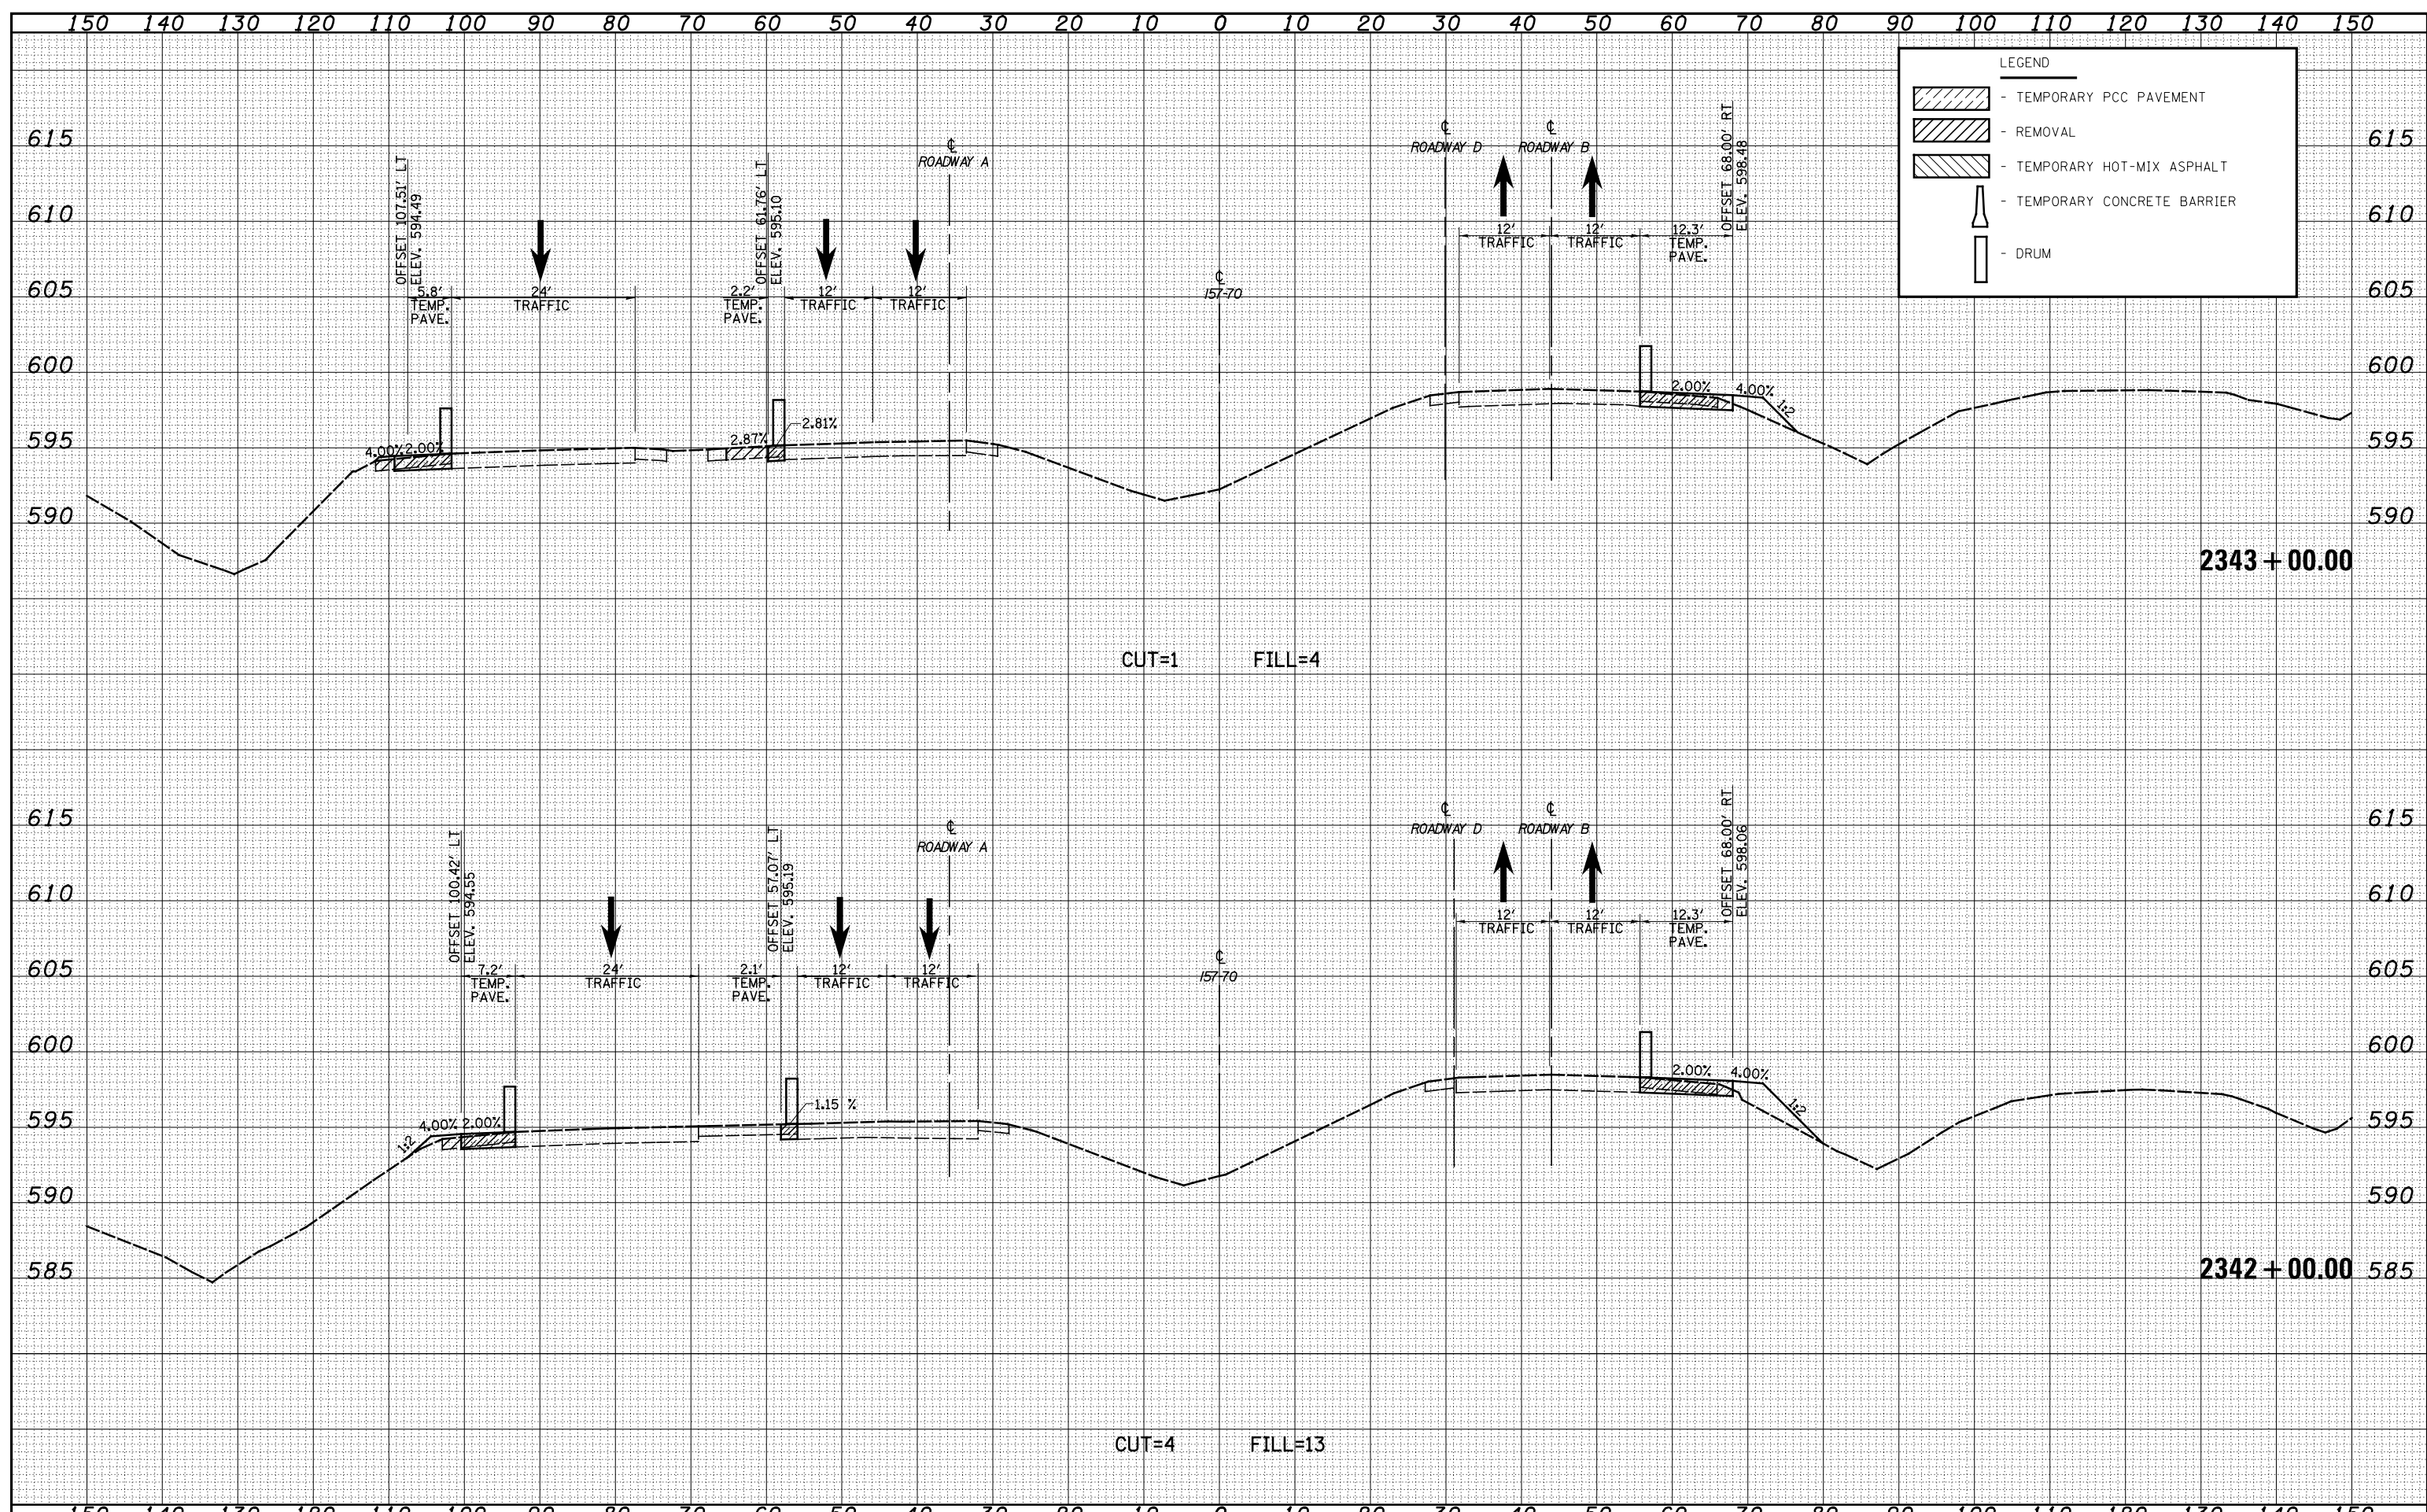

FILE NAME =	USER NAME = \$USER\$	DESIGNED - JWS	REVISED -	STATE OF ILLINOIS DEPARTMENT OF TRANSPORTATION	MAINTENANCE OF TRAFFIC NORTH TRI LEVEL - 157/70 (PRE-STAGE 1)	F.A. RTE.	SECTION	COUNTY	TOTAL SHEETS	SHEET NO.
S:\Projects\403-00072-57-70\dgn\Trl\l\kshh_5770_NTri\W01_PS.dgn		DRAWN - LEC	REVISED -			57/70	(23-4)R	EFFINGHAM	1760	1087
PLOT SCALE = \$SCALE\$		CHECKED - BRM	REVISED -			CONTRACT NO. 74295				
PLOT DATE = \$DATE\$		DATE -	REVISED -			SCALE: 1"=10'	SHEET NO. 52 OF 52 SHEETS	STA. 2342+00.00 TO STA. 2343+00.00	FED. ROAD DIST. NO.	ILLINOIS FED. AID PROJECT