


150 140 130 120 110 100 90 80 70 60 50 40 30 20 10 0 10 20 30 40 50 60 70 80 90 100 110 120 130 140 150

**LEGEND**

- TEMPORARY PCC PAVEMENT
- REMOVAL
- TEMPORARY HOT-MIX ASPHALT
- TEMPORARY CONCRETE BARRIER
- DRUM

DATE	BY	SURVEYED	PLOTTED	TEMPLATE	AREAS CHECKED

DATE	BY	SURVEYED	PLOTTED	TEMPLATE	AREAS CHECKED

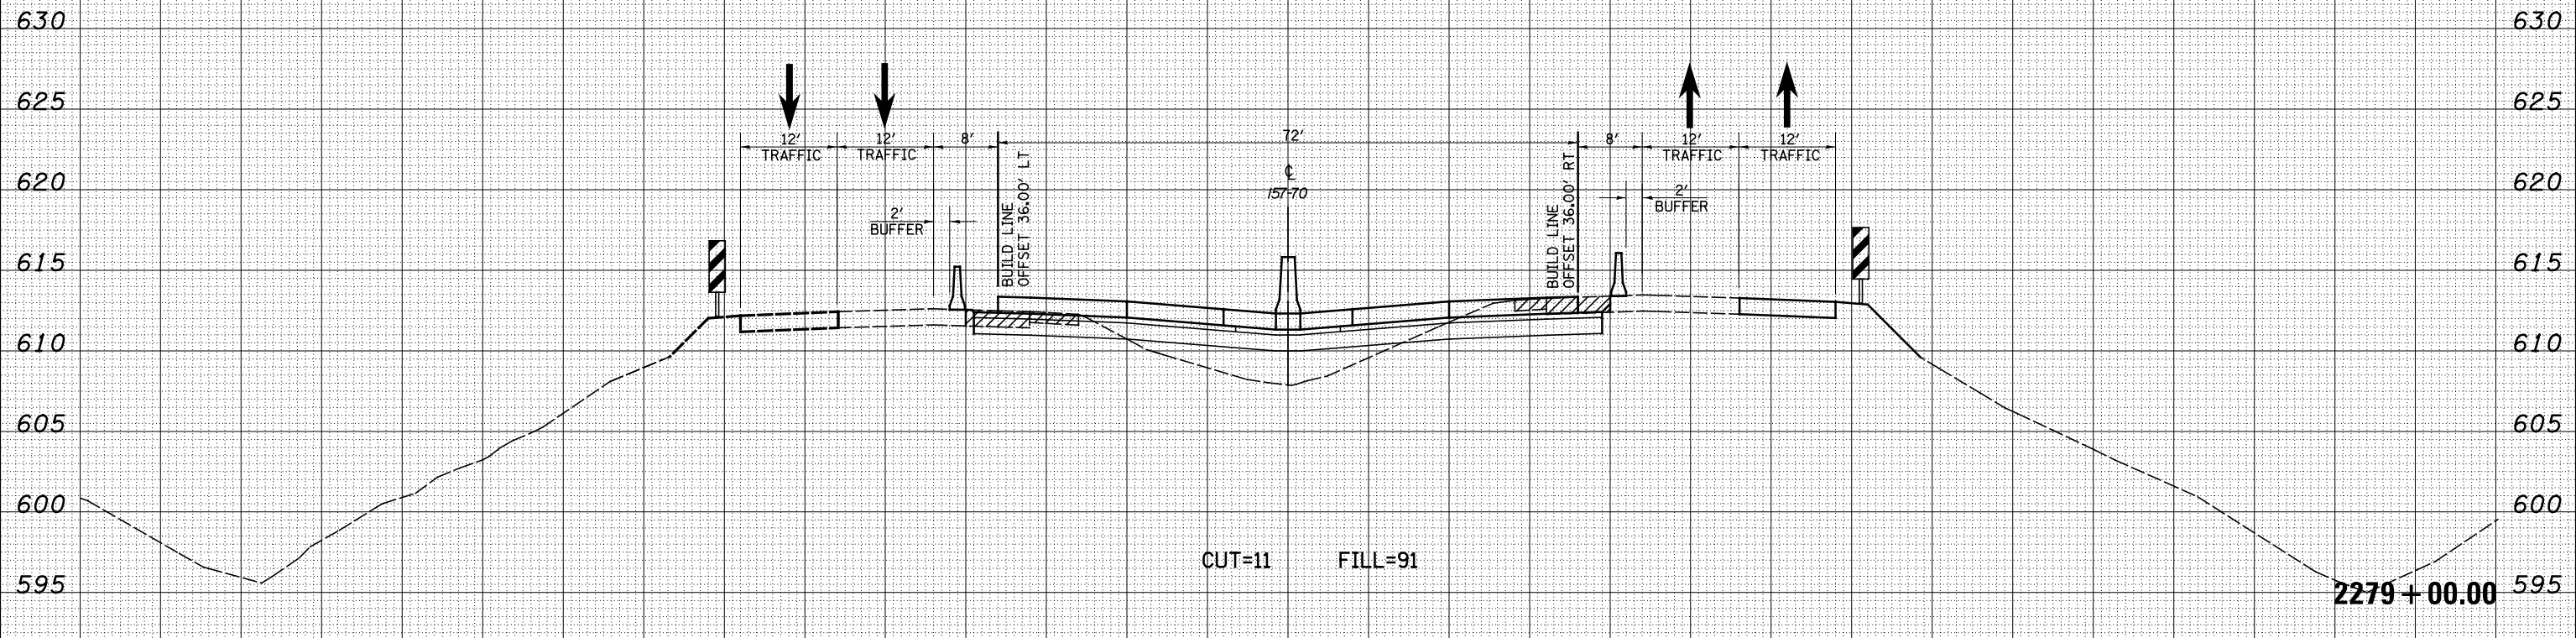

150 140 130 120 110 100 90 80 70 60 50 40 30 20 10 0 10 20 30 40 50 60 70 80 90 100 110 120 130 140 150

FILE NAME = S:\Projects\403-00072.57-70\dgn\Trl\l\ksh\_5570\_NTrivM01.dgn

USER NAME = *USERS*	DESIGNED - JWS	REVISED -
DRAWN - LEC	CHECKED - BRM	REVISED -
PLOT SCALE = *SCALE*	DATE -	REVISED -
PLOT DATE = *DATE*		

**STATE OF ILLINOIS  
DEPARTMENT OF TRANSPORTATION**

**MAINTENANCE OF TRAFFIC NORTH TRI LEVEL - 157/70 (STAGE 1)**

SCALE: 1"=10'    SHEET NO. 8 OF 52 SHEETS    STA. 2279+00.00 TO STA. 2279+00.00

F.A. RTE. 57/70	SECTION (23-4)R	COUNTY EFFINGHAM	TOTAL SHEETS 1760	SHEET NO. 1095
FED. ROAD DIST. NO. ILLINOIS FED. AID PROJECT			CONTRACT NO. 74295	