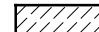

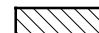





DATE	
BY	
FINAL SURVEY	
SURVEYED	
PLOTTED	
NOTE BOOK	
AREAS CHECKED	
NO.	

DATE	
BY	
ORIGINAL SURVEY	
SURVEYED	
PLOTTED	
NOTE BOOK	
AREAS CHECKED	
NO.	

150 140 130 120 110 100 90 80 70 60 50 40 30 20 10 0 10 20 30 40 50 60 70 80 90 100 110 120 130 140 150

LEGEND

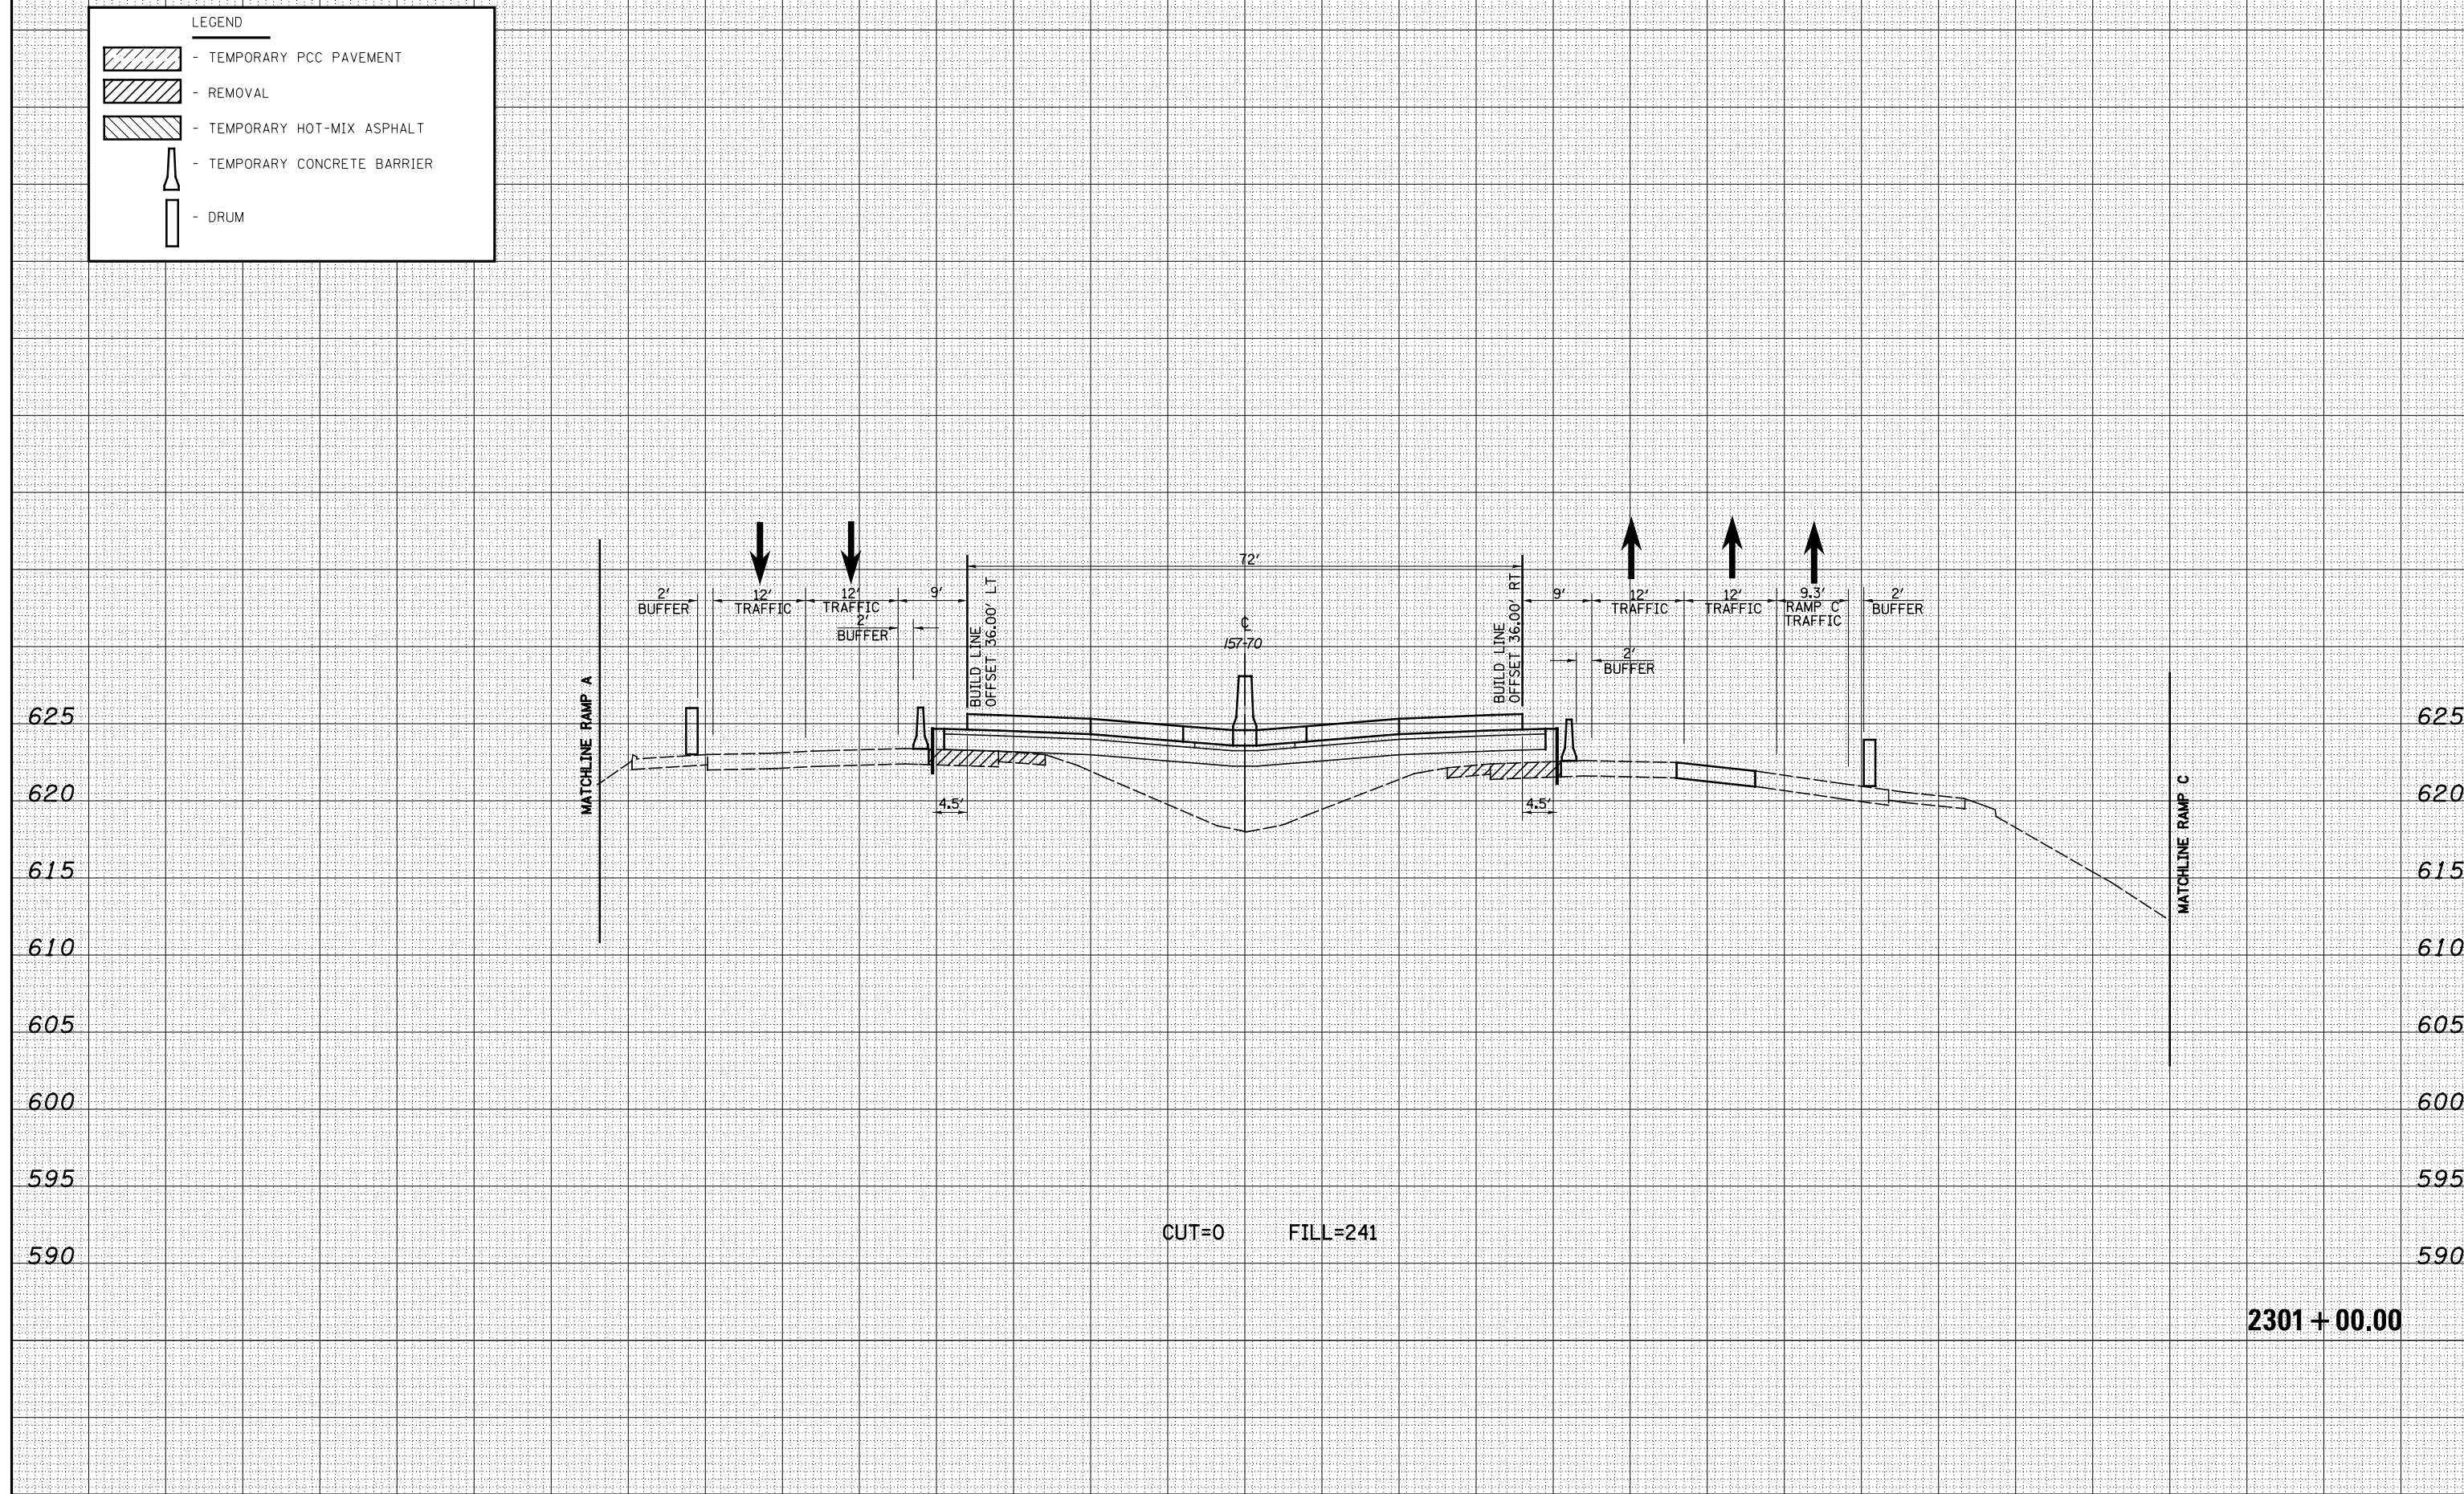-  - TEMPORARY PCC PAVEMENT
-  - REMOVAL
-  - TEMPORARY HOT-MIX ASPHALT
-  - TEMPORARY CONCRETE BARRIER
-  - DRUM



FILE NAME =	USER NAME = *USERS*	DESIGNED - JWS	REVISÉD -	F.A. RTE.	SECTION	COUNTY	TOTAL SHEETS	SHEET NO.
S:\Projects\403-00072.57-70\dgn\Tr\ILV\ksh_5570_NTr\1\MO1.dgn		DRAWN - LEC	REVISÉD -	57/70	(23-4)R	EFFINGHAM	1760	1115
		CHECKED - BRM	REVISÉD -	SCALE: 1"=10'		SHEET NO. 28 OF 52 SHEETS		STA. 2301+00.00 TO STA. 2301+00.00
		DATE -	REVISÉD -	FED. ROAD DIST. NO.		ILLINOIS FED. AID PROJECT		CONTRACT NO. 74295

**STATE OF ILLINOIS
DEPARTMENT OF TRANSPORTATION**

MAINTENANCE OF TRAFFIC NORTH TRI LEVEL - I57/70 (STAGE 1)

2301 + 00.00