
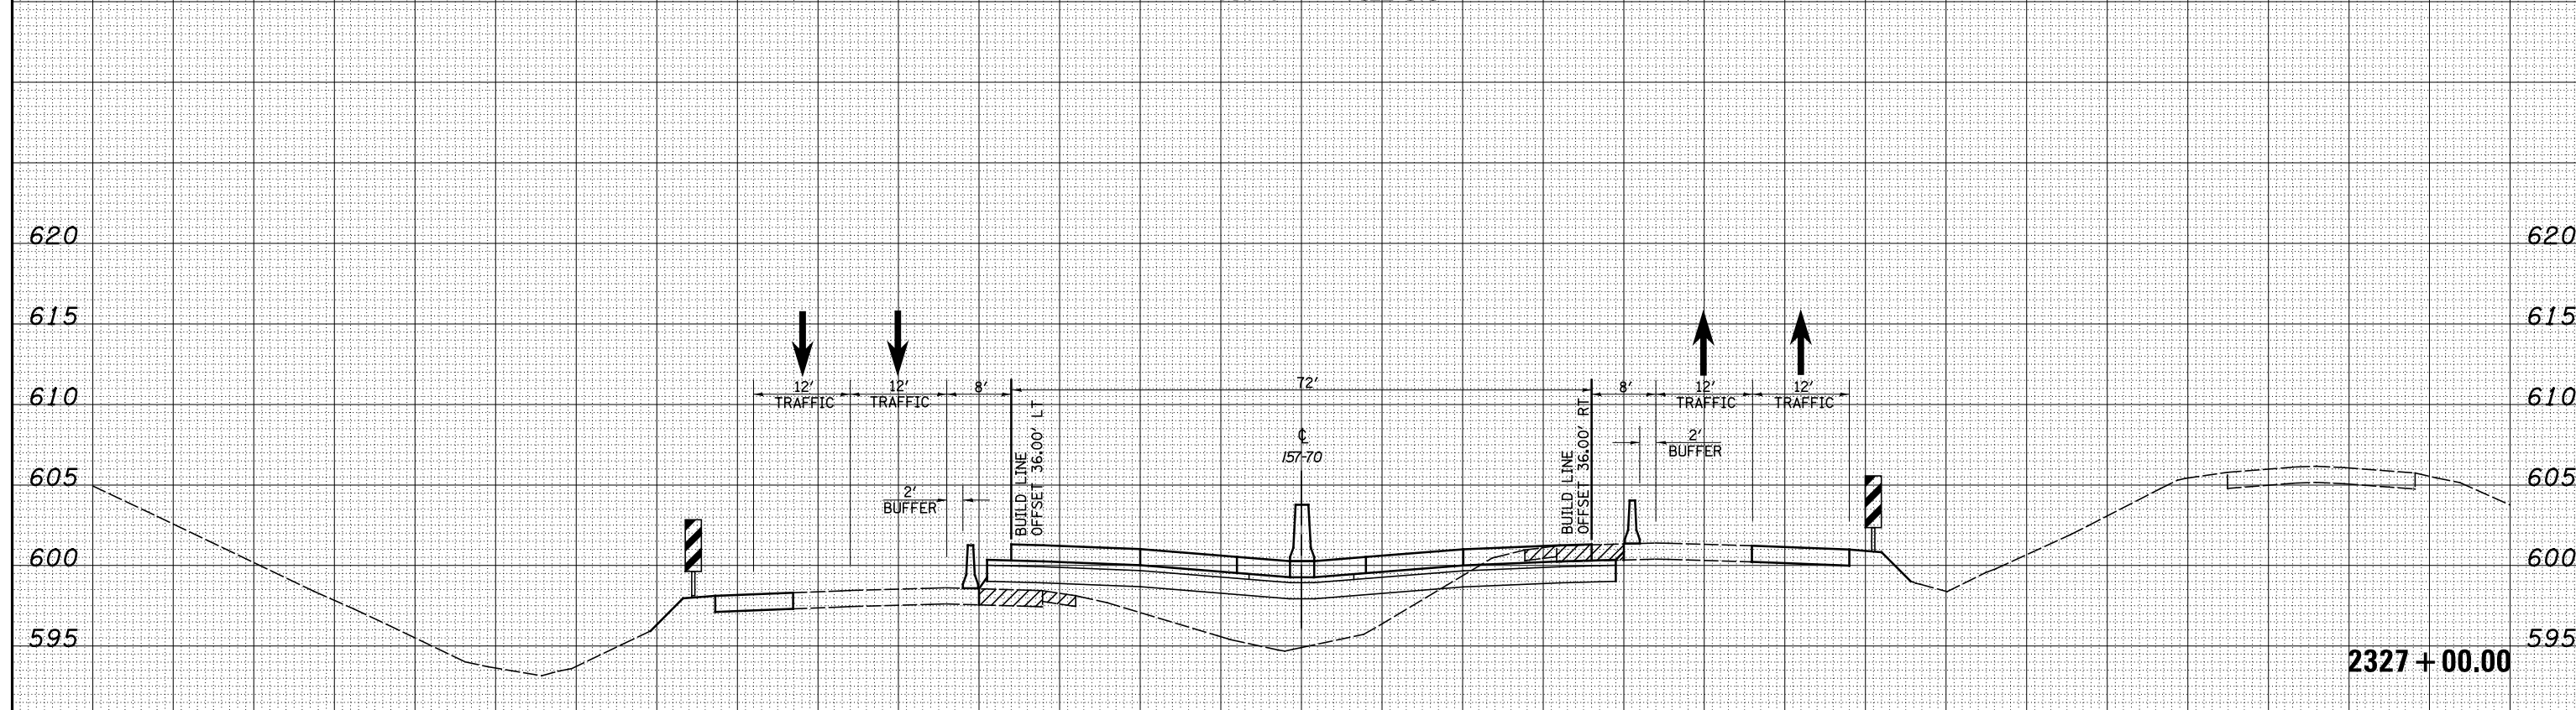


DATE	
BY	
FINAL SURVEY	
SURVEYED	
PLOTTED	
TEMPLATE	
NOTE BOOK	
AREAS CHECKED	
NO.	

DATE	
BY	
ORIGINAL SURVEY	
SURVEYED	
PLOTTED	
TEMPLATE	
NOTE BOOK	
AREAS CHECKED	
NO.	

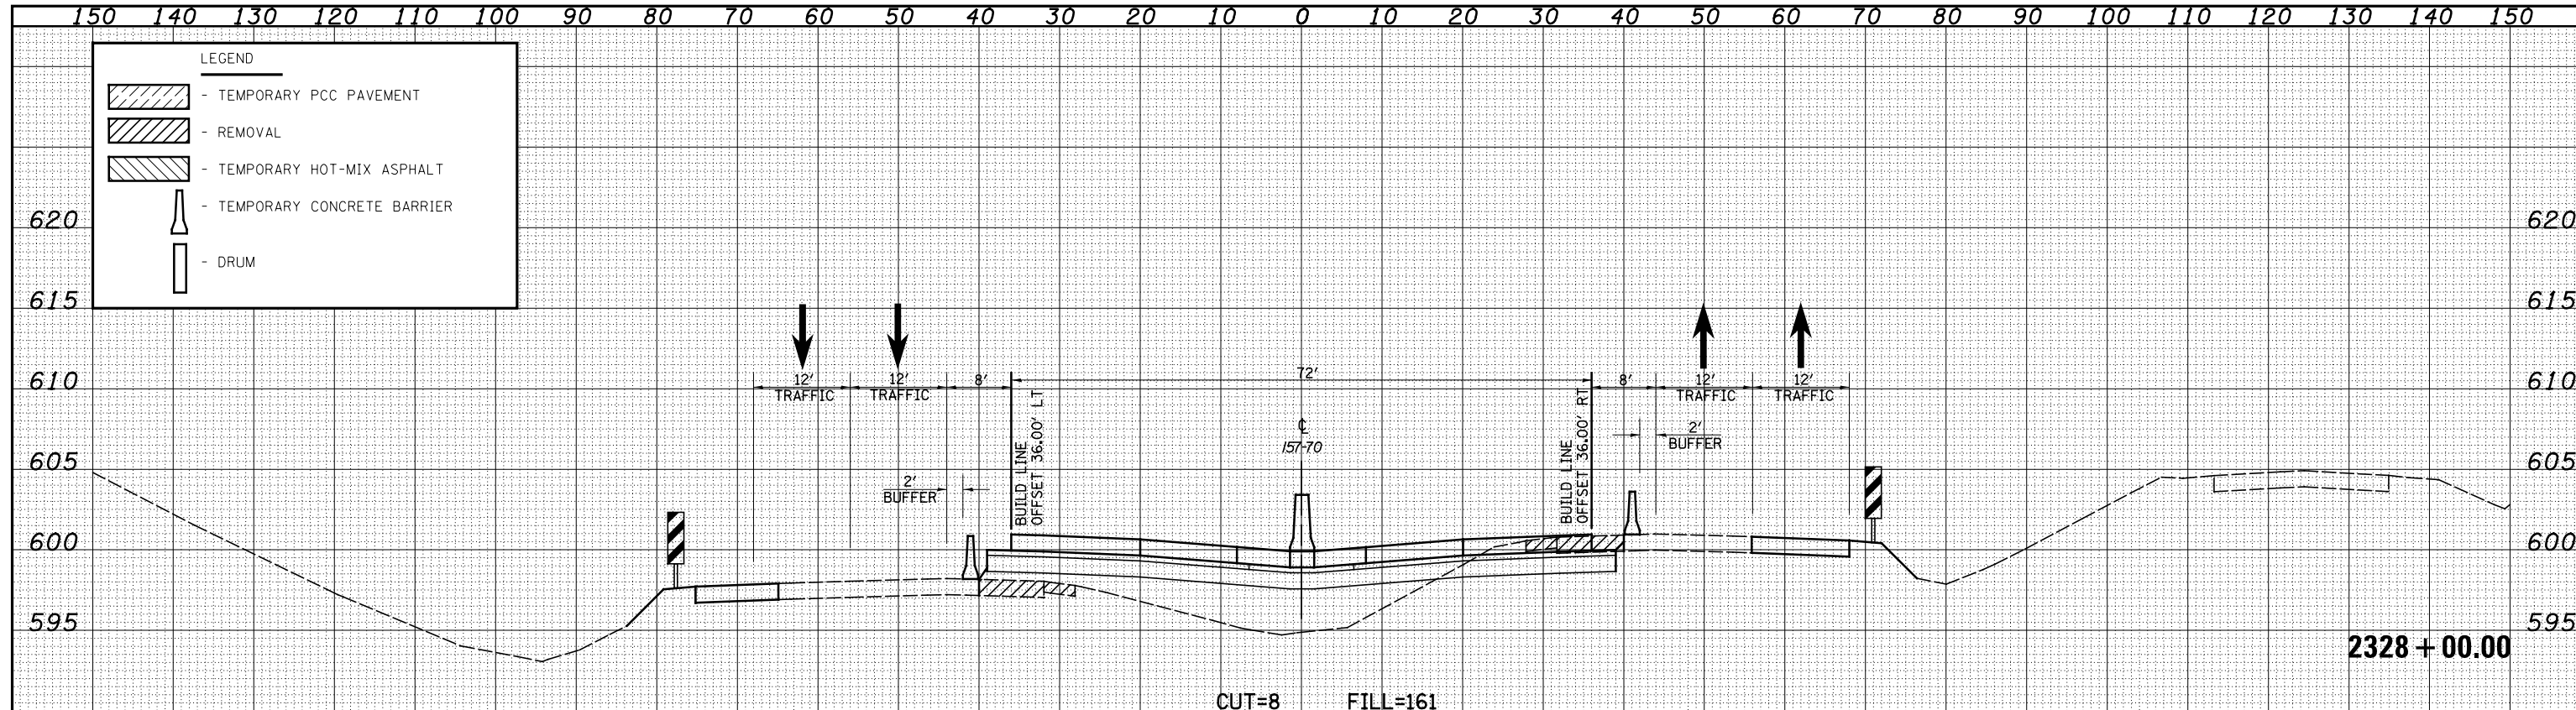

FILE NAME =	USER NAME = *USERS*	DESIGNED - JWS	REVISÉ -	F.A. RTE.	SECTION	COUNTY	TOTAL SHEETS	SHEET NO.
S:\Projects\403-00072.57-70\dgn\Tr\ILV\kshh_6570_NTr\11M01.dgn		DRAWN - LEC	REVISÉ -	57/70	(23-4)R	EFFINGHAM	1760	1130
		CHECKED - BRM	REVISÉ -	MAINTENANCE OF TRAFFIC NORTH TRI LEVEL - 157/70 (STAGE 1)		CONTRACT NO. 74295		
		DATE -	REVISÉ -	SCALE: 1"=10'	SHEET NO. 43 OF 52 SHEETS	STA. 2327+00.00 TO STA. 2328+00.00	FED. ROAD DIST. NO. ILLINOIS FED. AID PROJECT	
STATE OF ILLINOIS DEPARTMENT OF TRANSPORTATION								