


DATE	
BY	
FINAL SURVEY	
SURVEYED	
PLOTTED	
TEMPLATE	
NOTE BOOK	
AREAS	
CHECKED	
NO.	

DATE	
BY	
ORIGINAL SURVEY	
SURVEYED	
PLOTTED	
TEMPLATE	
NOTE BOOK	
AREAS	
CHECKED	
NO.	

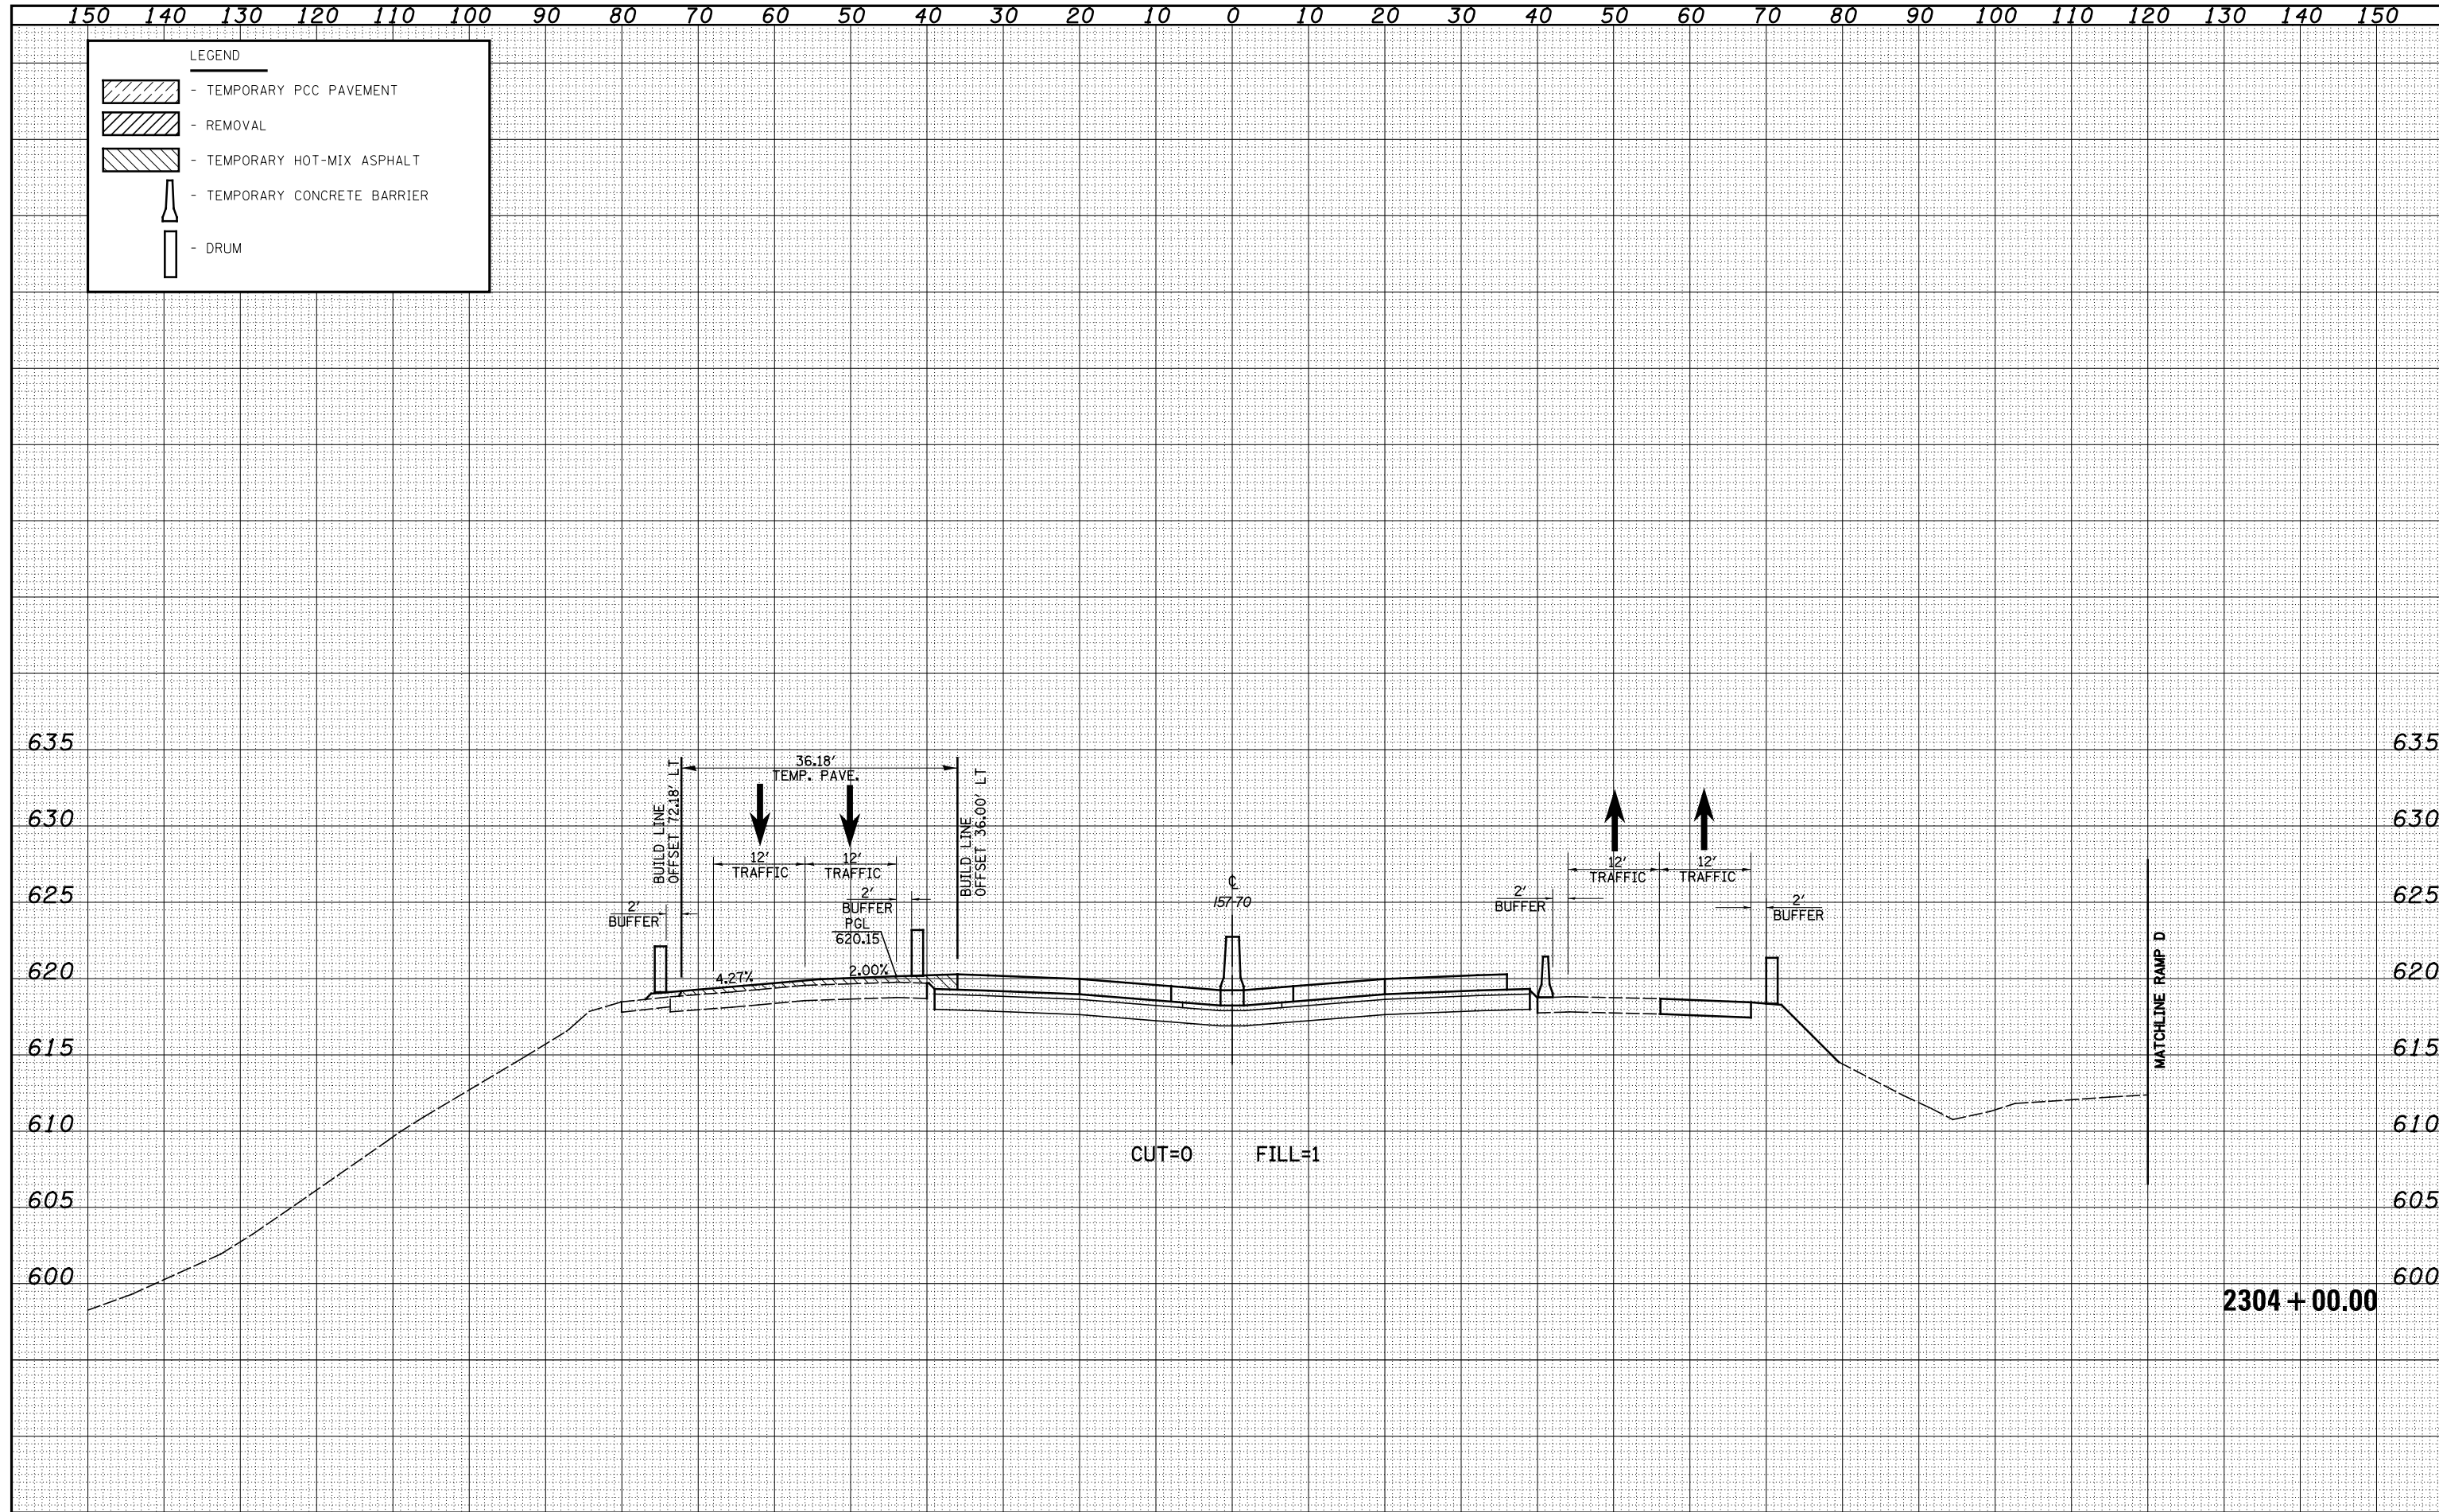

FILE NAME =	USER NAME = \$USERS	DESIGNED - JWS	REVISÉ -	STATE OF ILLINOIS DEPARTMENT OF TRANSPORTATION	MAINTENANCE OF TRAFFIC NORTH TRI LEVEL - 157/70 (STAGE 1B)	F.A. RTE.	SECTION	COUNTY	TOTAL SHEETS	SHEET NO.
S:\Projects\403-00072.57-70\dgn\Trl\l\kshh_5770_NTri\W01_S6.dgn	DRAWN - LEC	REVISÉ -	57/70			(23-4)R	EFFINGHAM	1760	1149	
PLOT SCALE = \$SCALE\$	CHECKED - BRM	REVISÉ -	CONTRACT NO. 74295							
PLOT DATE = \$DATE\$	DATE -	REVISÉ -	FED. ROAD DIST. NO. ILLINOIS FED. AID PROJECT							
SCALE: 1"=10'		SHEET NO. 10 OF 31 SHEETS		STA. 2304+00.00 TO STA. 2304+00.00						