


BY	DATE

BY	DATE

LEGEND

- TEMPORARY PCC PAVEMENT
- REMOVAL
- TEMPORARY HOT-MIX ASPHALT
- TEMPORARY CONCRETE BARRIER
- DRUM

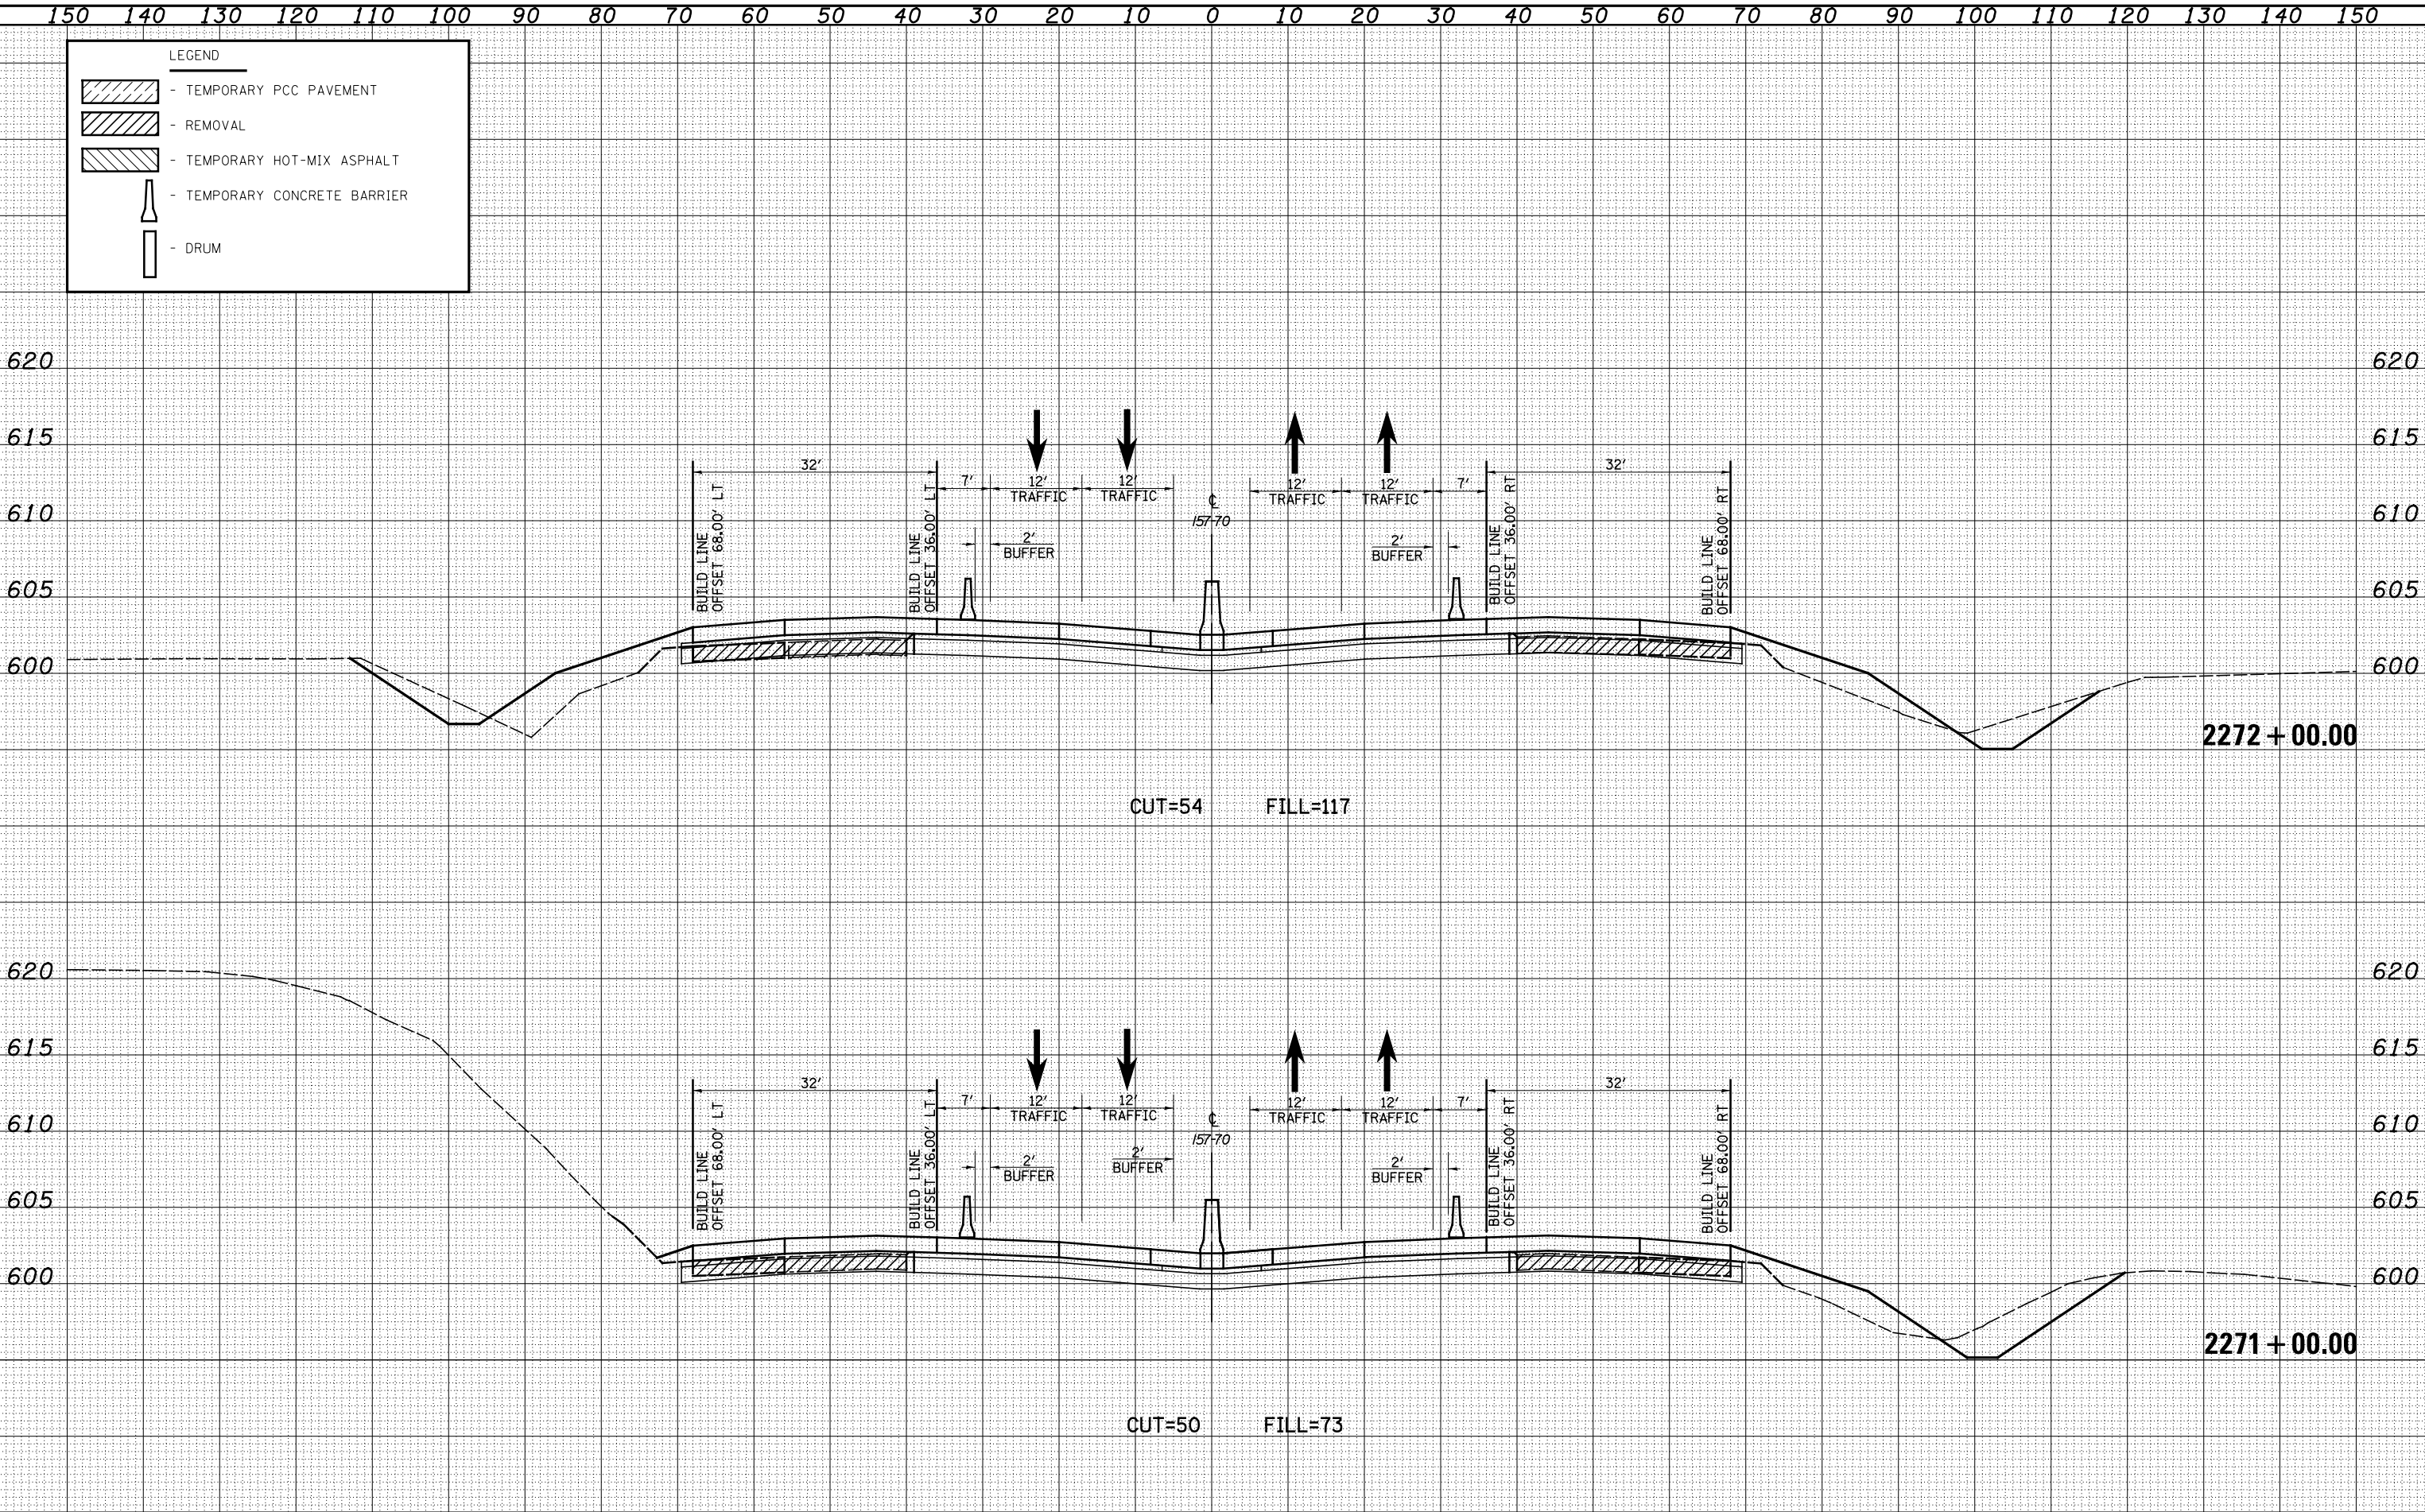

FILE NAME = S:\Projects\403-00072-57-70\dgn\N Tr\Lv\kshh_5570_NTr\W01_52.dgn	USER NAME = *USERS*	DESIGNED - JWS DRAWN - LEC CHECKED - BRM DATE -	REVISED - REVISED - REVISED - REVISED -	STATE OF ILLINOIS DEPARTMENT OF TRANSPORTATION	MAINTENANCE OF TRAFFIC NORTH TRI LEVEL - I57/70 (STAGE 2)	F.A. RTE. 57/70 SECTION (23-4)R COUNTY EFFINGHAM CONTRACT NO. 74295	TOTAL SHEETS 1760 SHEET NO. 1194 ILLINOIS FED. AID PROJECT
				SCALE: 1"=10'	SHEET NO. 3 OF 52 SHEETS	STA. 2271+00.00 TO STA. 2272+00.00	